



F.A.S. RTE.	SECTION	COUNTY	TOTAL SHEETS	SHEET NO.
1780	27-1BR-1	CLINTON	69	22
STA.		TO STA.		
FED. ROAD DIST. NO.	ILLINOIS	FED. AID PROJECT		

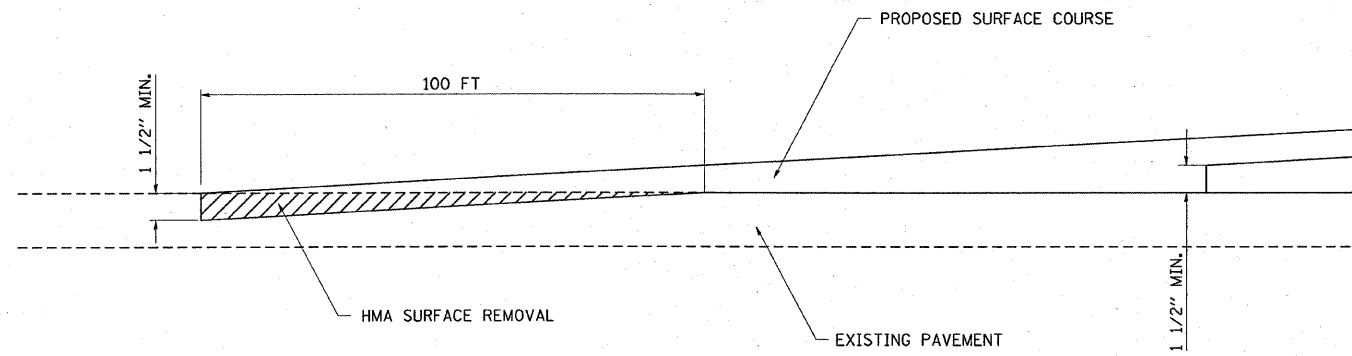


BUTT JOINT DETAIL

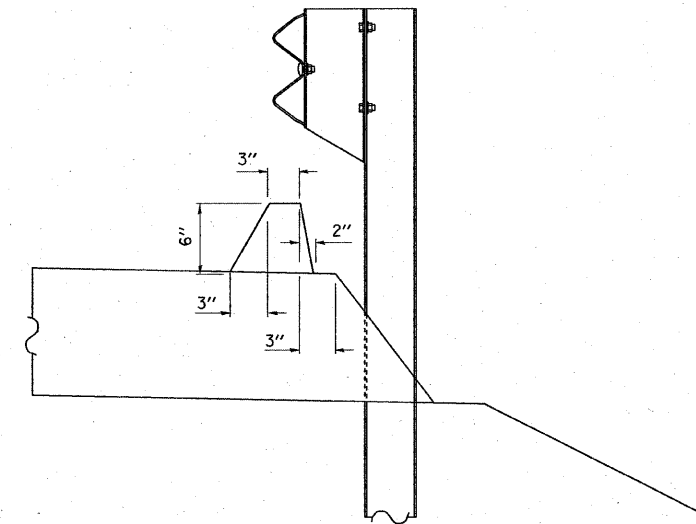

HMA CURB DETAIL
ON BRIDGE APPROACH PAVEMENT CONNECTOR

NOTE: THE COST OF THE HMA CURB SHALL BE INCLUDED IN THE COST OF "BRIDGE APPROACH PAVEMENT CONNECTOR (FLEXIBLE)".

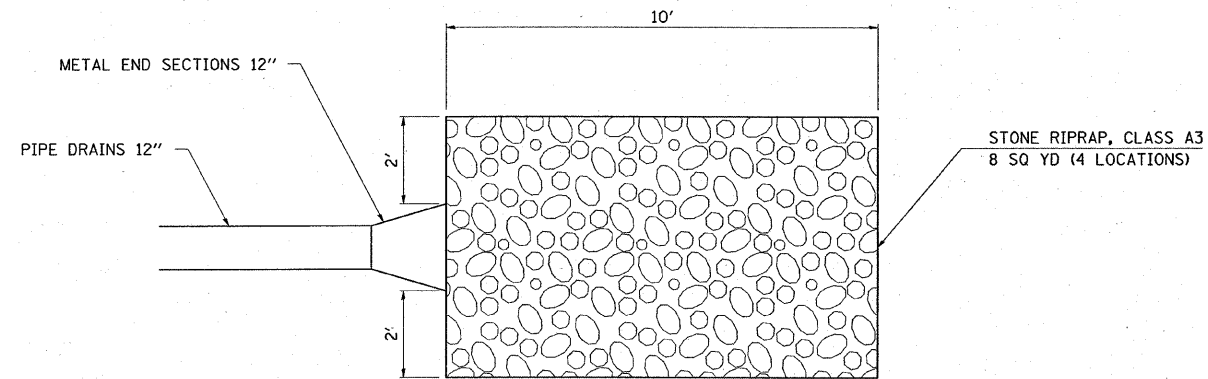

RIPRAP DETAIL

PLOT DATE = 12/12/2007
 PLOT SCALE = 1/8" = 1'-0"
 PLOT SCALE = 5/8" = 1'-0"
 REFERENCE = #REF#

REVISIONS	
NAME	DATE

ILLINOIS DEPARTMENT OF TRANSPORTATION

MISCELLANEOUS DETAILS

FAS ROUTE 1780
 SECTION 27-1BR-1
 CLINTON COUNTY
 SN 014-0030 (E) 0077 (P)