
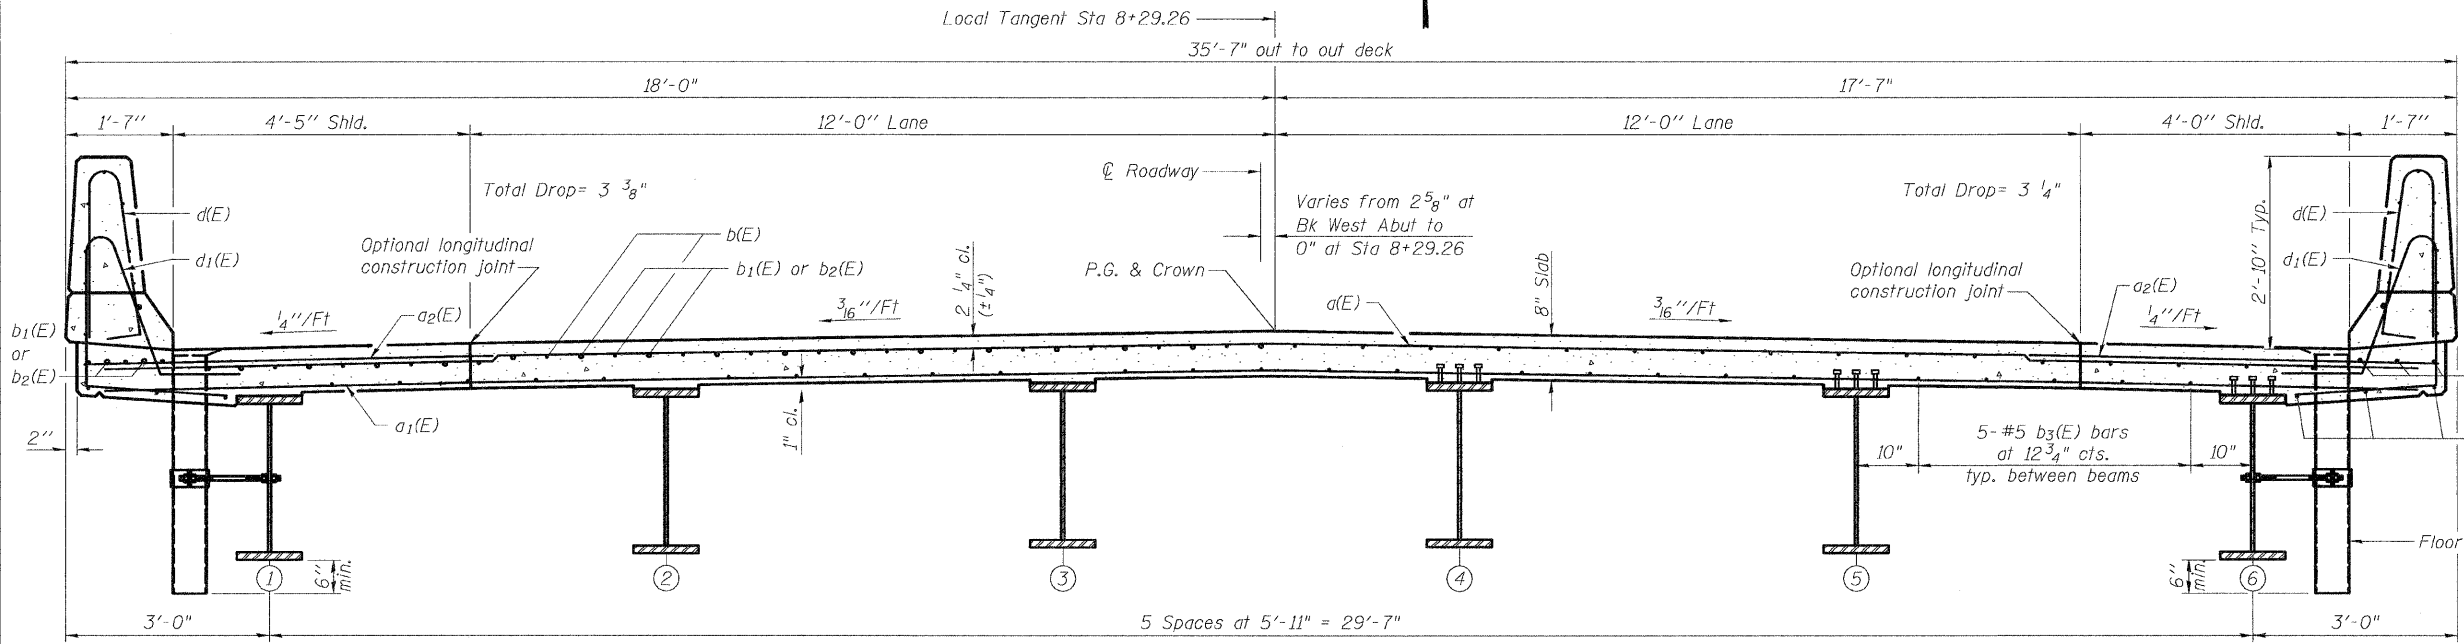


ROUTE NO.	SECTION	COUNTY	TOTAL SHEETS	SHEET	SHEET NO. 10 27 SHEETS
F.A.S. 1780	27- 1BR-1	CLINTON	69	35	
FED. ROAD DIST. NO. 8	ILLINOIS	FED. AID PROJECT-			

Contract # 76961

12/14/2007 11:59:35 AM  
 c:\02files\020409\02-0409.028 wo 17 bridge plans\bridge plans\014-0077.10 Superstructure.dgn

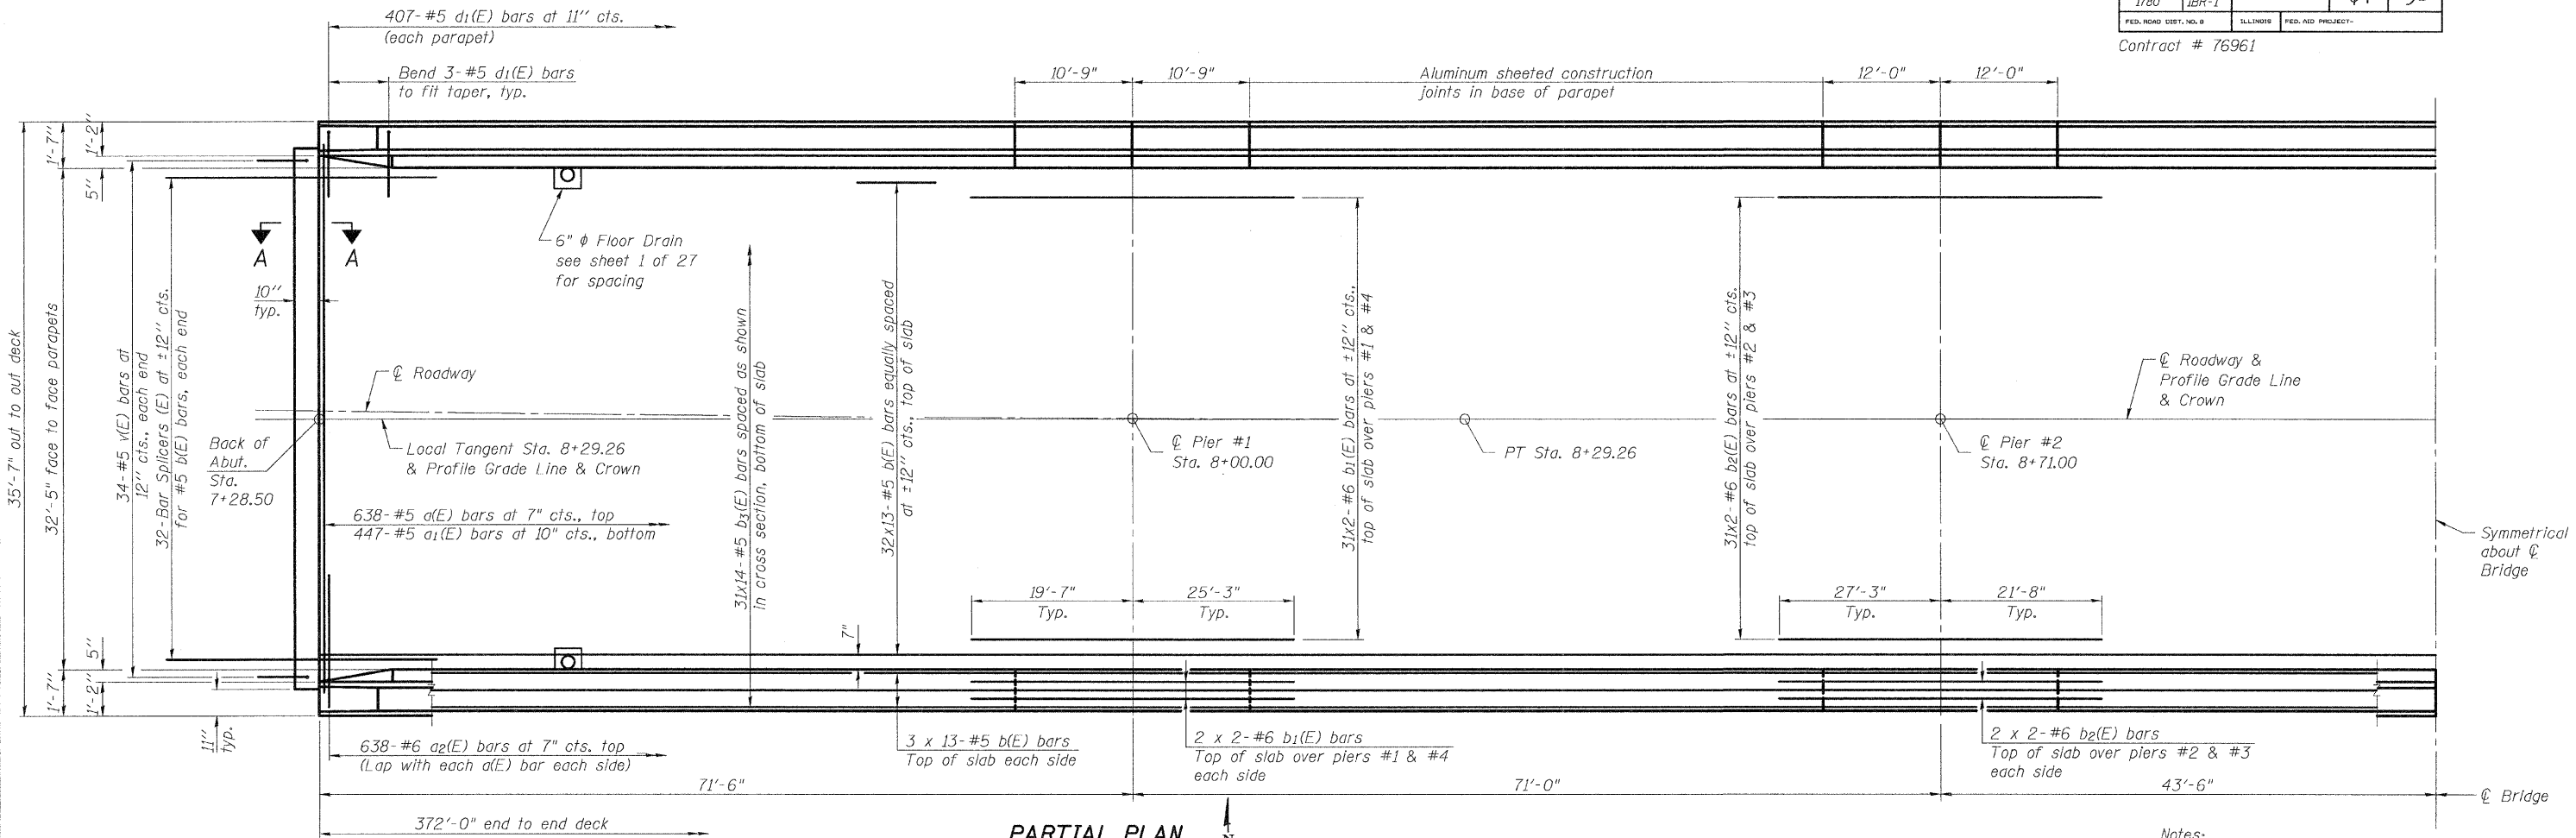

Notes:  
 See Sheet 11 of 27 for superstructure details and Bill of Material.  
 Bars indicated thus 20 x 3-#5 etc. indicates 20 lines of bars with 3 lengths per line.  
 See Sheet 11 of 27 for parapet reinforcement.

**MINIMUM BAR LAP**  
 (Deck)  
 #5 bar = 2'-2"  
 #6 bar = 2'-9"

DESIGNED	ADL
CHECKED	WLW
DRAWN	BGJ
CHECKED	WLW

**SUPERSTRUCTURE**  
**FAS RTE 1780 (OLD US 50) OVER**  
**SUGAR CREEK**  
**SECTION 27-1BR-1**  
**CLINTON COUNTY**  
**STATION 9+14.50**  
**STRUCTURE NUMBER 014-0077**

Klingner & Assoc., P.C.