


PLOT DATE = 0DATE
 FILE NAME = 0FILEL
 PLOT SCALE = 0SCALE
 USER NAME = 0USER

ORIGINAL SURVEY
 SURVEYED
 NOTE BOOK
 TEMPLATE
 AREAS
 AREAS CHECKED

FINAL SURVEY
 SURVEYED
 NOTE BOOK
 TEMPLATE
 AREAS
 AREAS CHECKED

BY

DATE

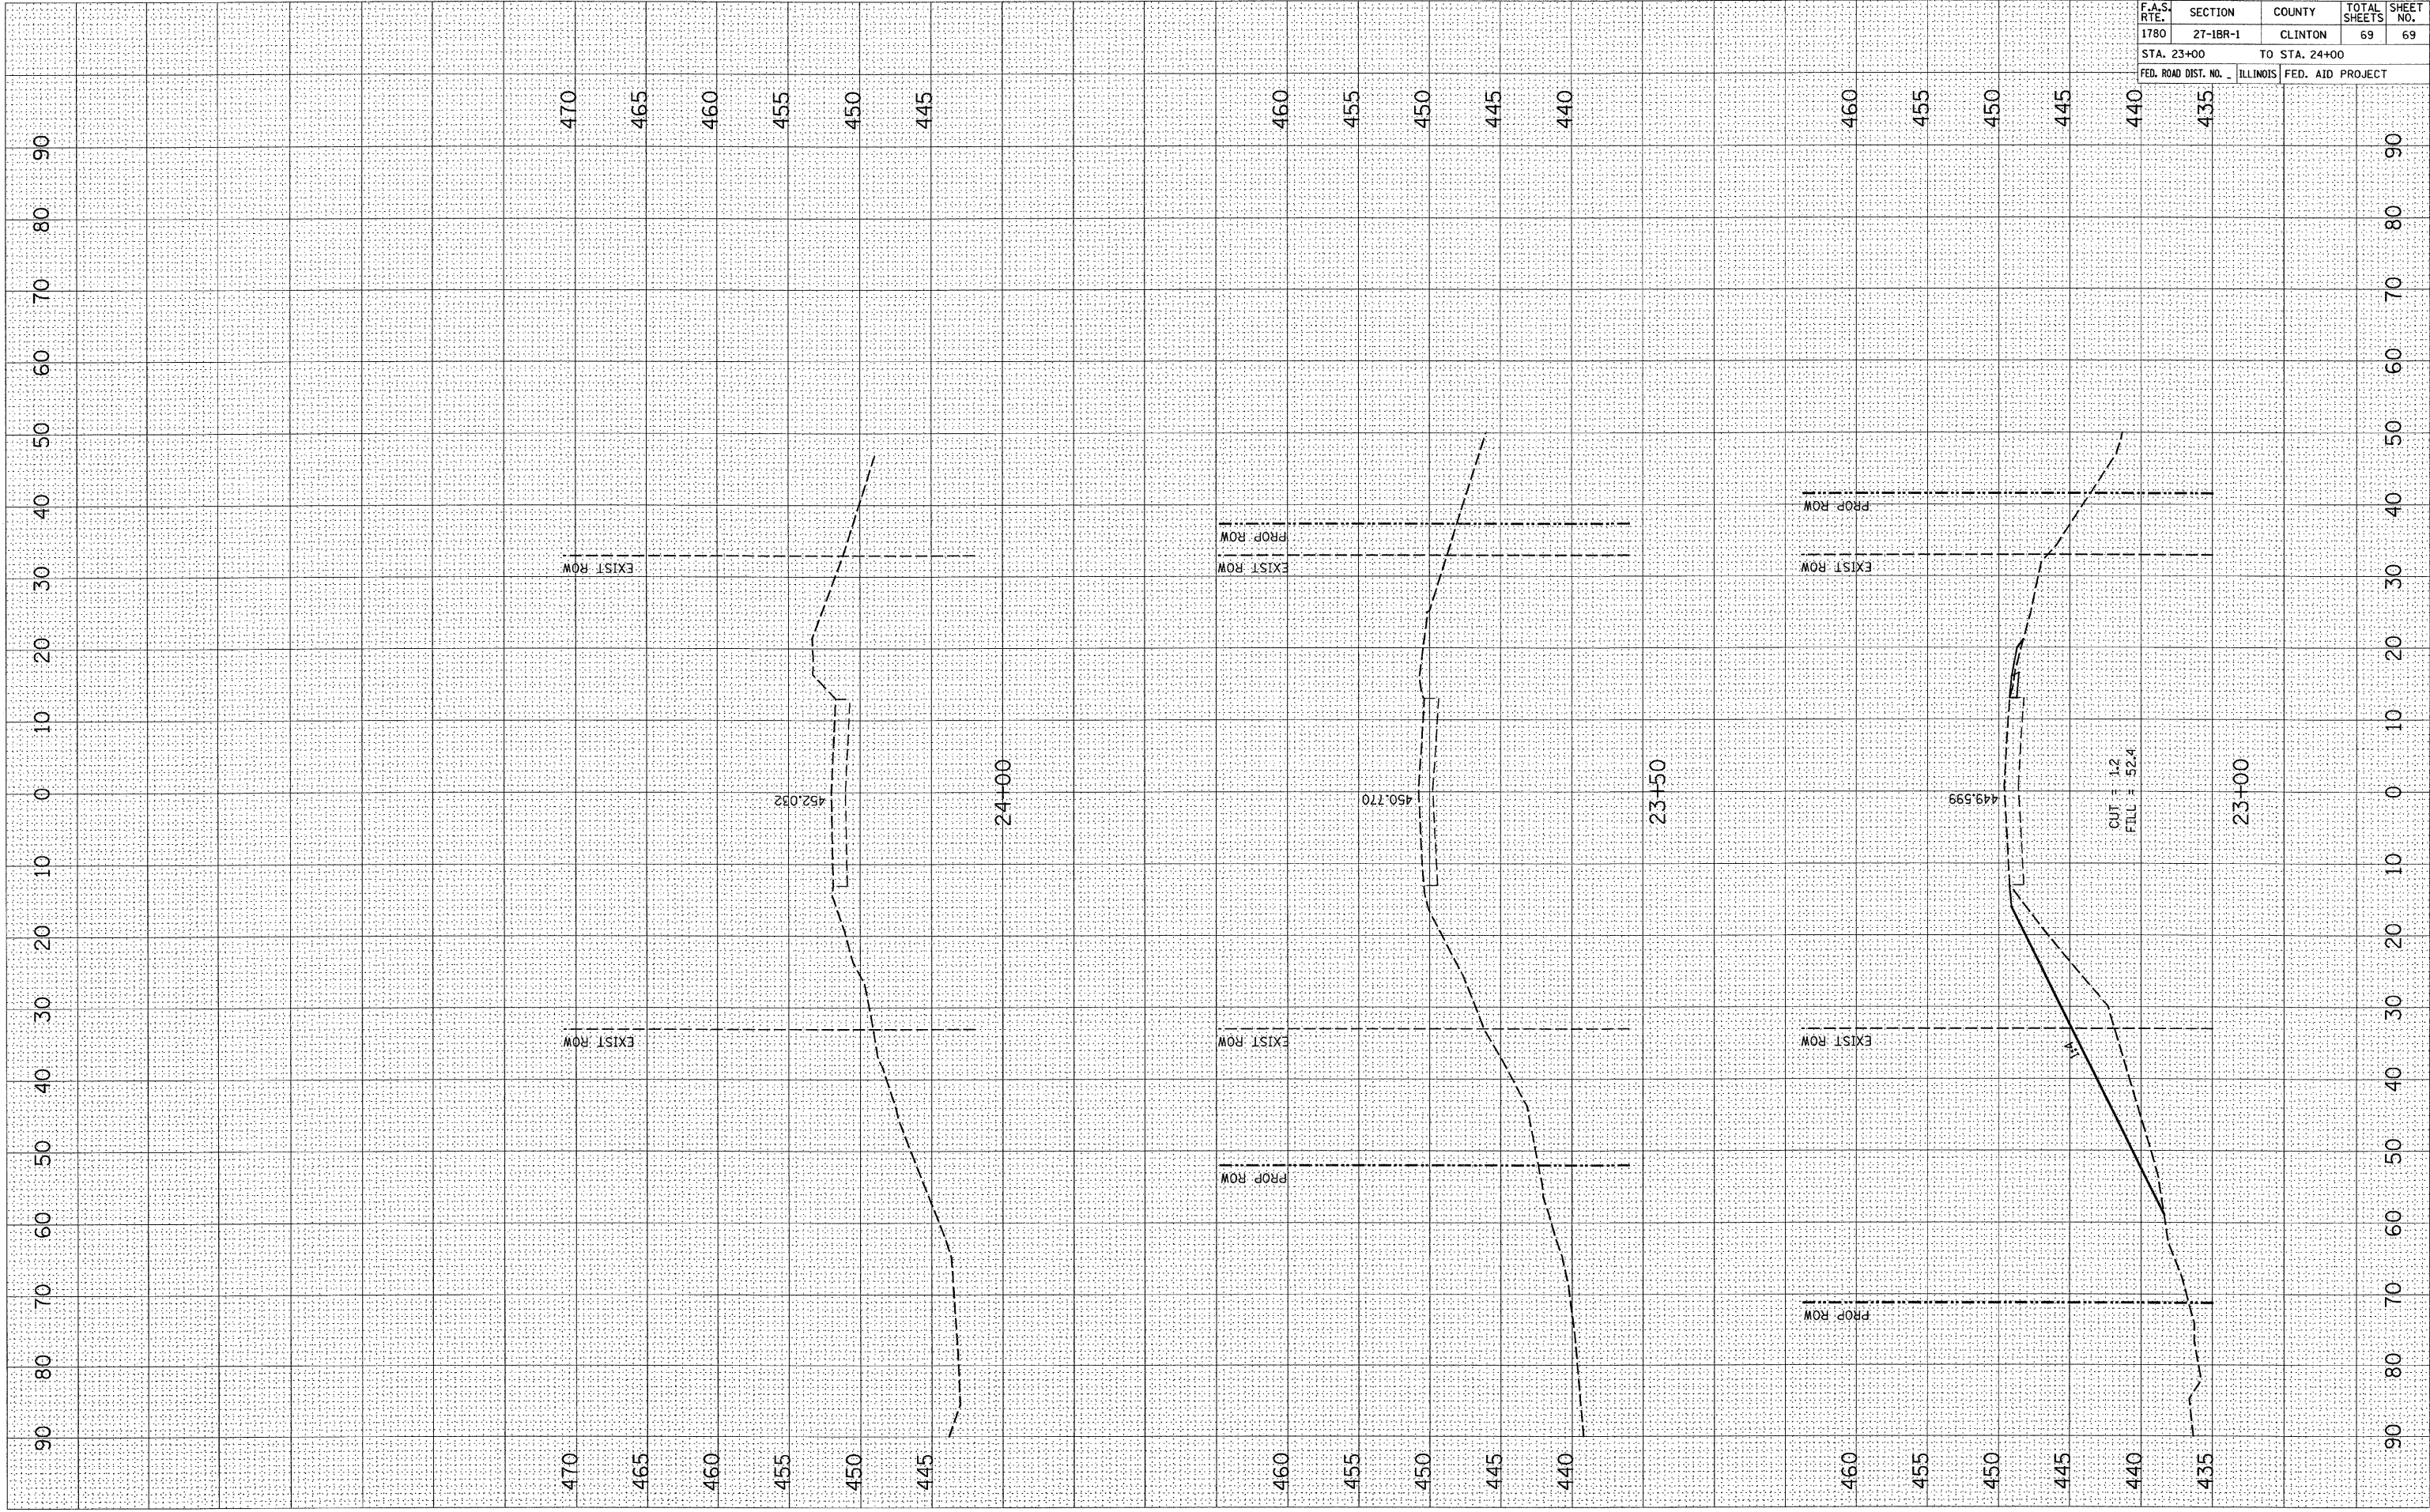

| | | | |
|---------------------|---------------------|-------------------|--------------------|
| CONTRACT NO. 76961 | | | |
| F.A.S. RTE. 1780 | SECTION 27-1BR-1 | COUNTY CLINTON | TOTAL SHEETS 69 |
| STA. 23+00 | | TO STA. 24+00 | |
| FED. ROAD DIST. NO. | ILLINOIS | FED. AID PROJECT | |

90 80 70 60 50 40 30 20 10 0 10 20 30 40 50 60 70 80 90

470
465
460
455
450
445
470
465
460
455
450
445

460
455
450
445
440
460
455
450
445
440

460
455
450
445
440
435
460
455
450
445
440
435

24+00

23+50

23+00

452.032

450.770

449.599

CUT = 1.2
FILL = 52.4

EXIST ROW

EXIST ROW

EXIST ROW

EXIST ROW

EXIST ROW

EXIST ROW

PROP ROW

PROP ROW

PROP ROW

PROP ROW

1.1%