



| | | | | |
|---------------------|--------------|------------------|--------------|-----------|
| F.A.I. RTE. | SECTION | COUNTY | TOTAL SHEETS | SHEET NO. |
| 270 | 60-(1,2) L-1 | MADISON | 31 | 13 |
| STA. | | TO STA. | | |
| FED. ROAD DIST. NO. | ILLINOIS | FED. AID PROJECT | | |

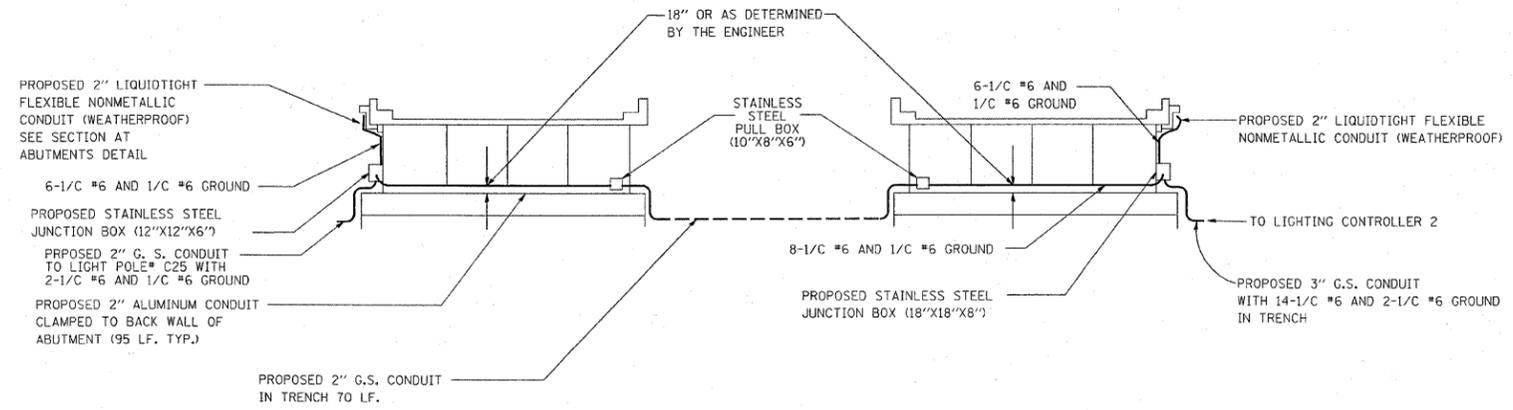

NOTES:
 1. CONTRACTOR SHALL REMOVE EXISTING CONDUITS ATTACHED UNDER THE BRIDGE AND IN THE TRENCH BETWEEN ABUTMENT.

CONDUIT ROUTING AT EAST ABUTMENTS OF CANAL BRIDGE DETAIL
 (NOT TO SCALE)

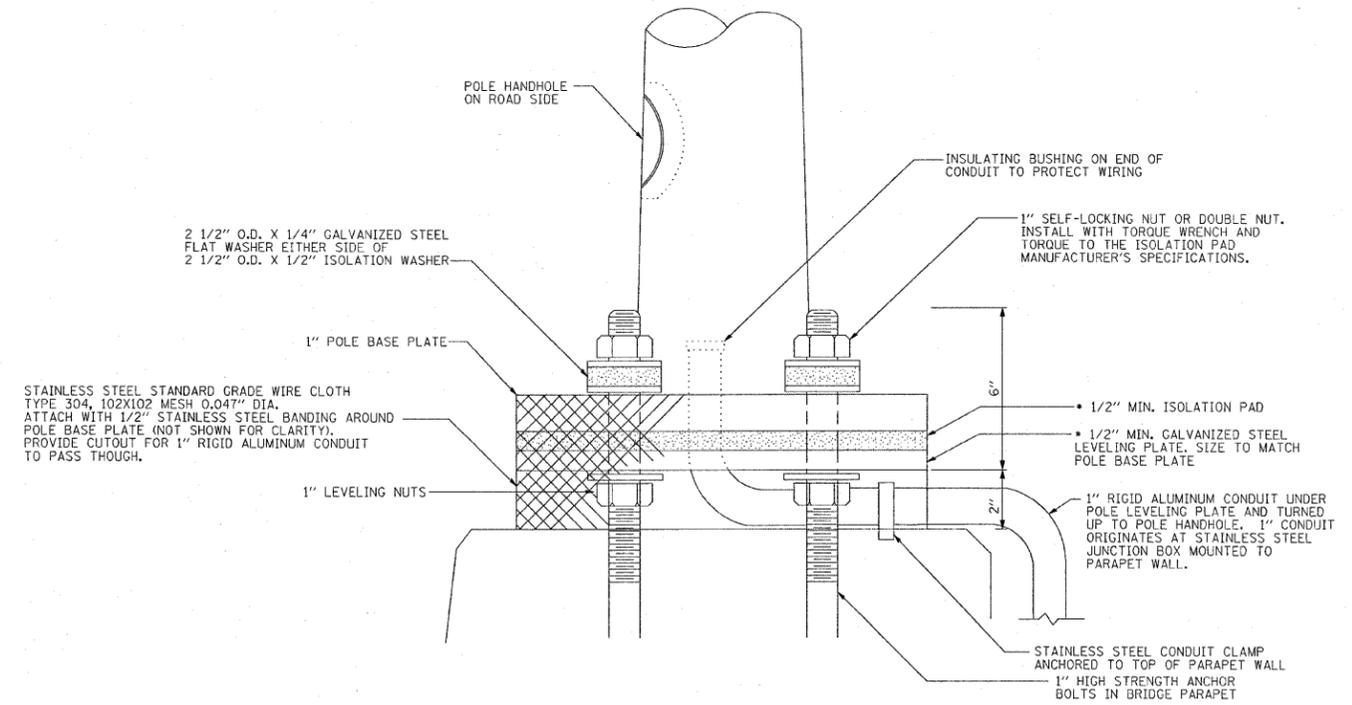

NOTES:
 1. POLES SHALL BE INSTALLED AT EXISTING LOCATIONS. CONTRACTOR SHALL VERIFY BOLT CIRCLE AT EACH FOUNDATION.
 2. THICKNESS OF ISOLATION PAD AND WASHERS SHALL BE ACCORDING TO ISOLATION PAD MANUFACTURER'S RECOMMENDATIONS BASED UPON POLE HEIGHT, WIEGHT, AND LOADING.
 3. ALL HARDWARE SHALL BE GALVANIZED OR STAINLESS STEEL, UNLESS NOTED OTHERWISE.
 • ISOLATION PAD AND LEVELING PLATE ARE TO MATCH THE FOOTPRINT OF THE POLE BASE PLATE

POLE MOUNTED ON BRIDGE PARAPET DETAIL

PLOT DATE = #DATE#
 FILE NAME = #FILE#
 USER NAME = #USER#

| REVISIONS | |
|-----------|------|
| NAME | DATE |
| | |
| | |
| | |
| | |
| | |
| | |
| | |
| | |
| | |
| | |

ILLINOIS DEPARTMENT OF TRANSPORTATION
POLE ON BRIDGE MOUNTING AND CONDUIT DETAILS
 FAI ROUTE 270
 SECTION 60-(1,2)L-1
 MADISON COUNTY

SCALE: VERT. _____
 HORIZ. _____
 DATE _____

DRAWN BY _____
 CHECKED BY _____