


STATE OF ILLINOIS
DEPARTMENT OF TRANSPORTATION


ROUTE NO.	SECTION	COUNTY	SHEETS	SHEET	SHEET NO. 3 6 SHEETS
F.A.I. 270	60B-1-3	MADISON	31	24	
FED. ROAD DIST. NO. 7	ILL. ROAD	FED. AID PROJECT			

Contract #

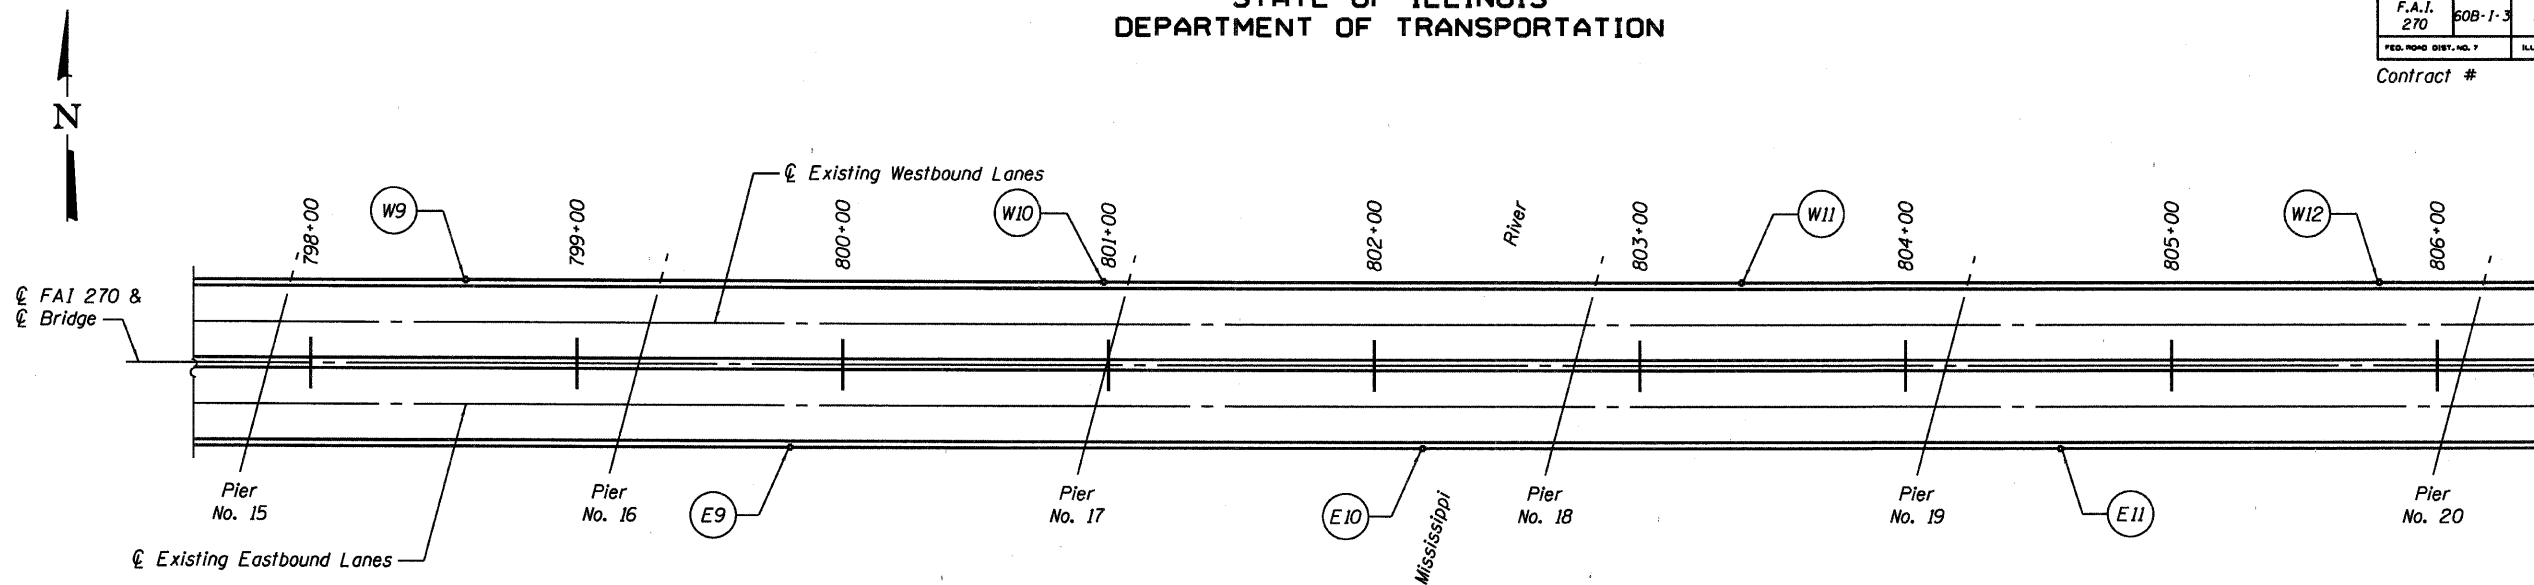

PARTIAL PLAN - PIER NO. 15 TO PIER NO. 20

Item No. Light Standard Support Modification
For description of modification see Table "A".

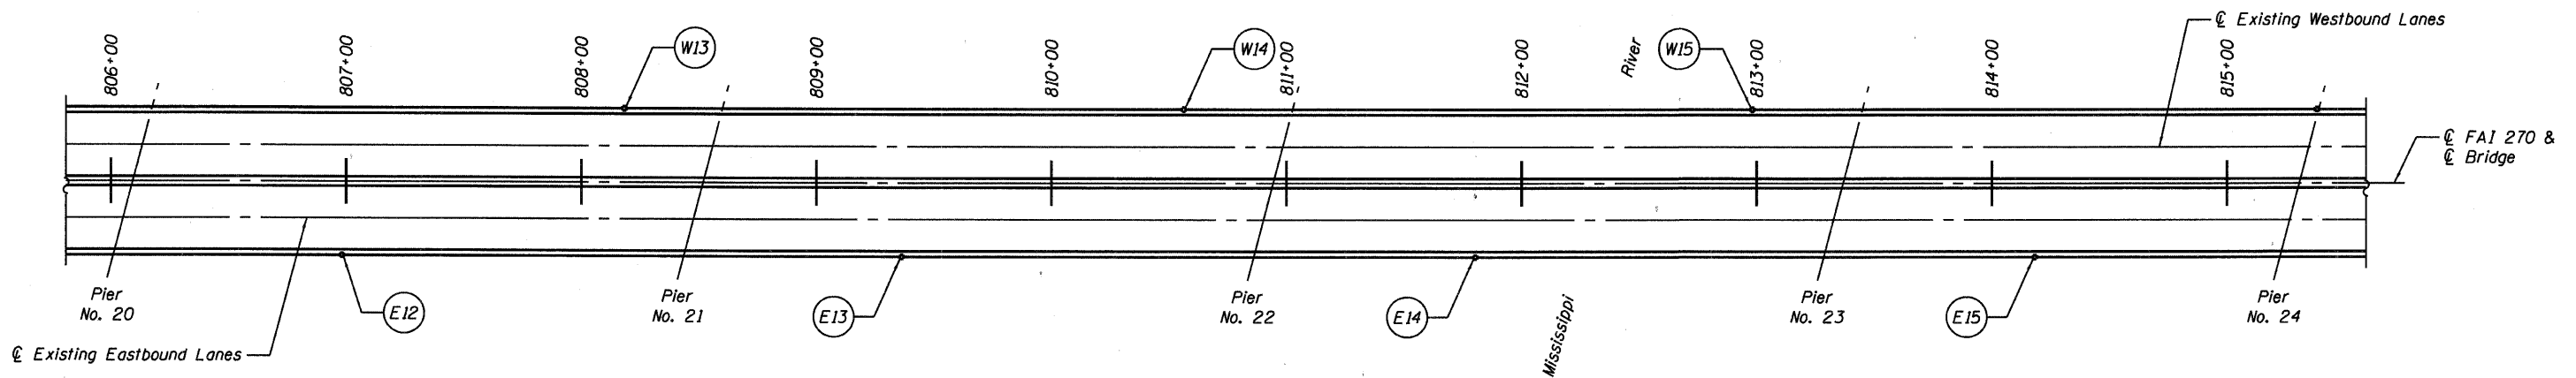

PARTIAL PLAN - PIER NO. 20 TO PIER NO. 24

Item No. Light Standard Support Modification
For description of modification see Table "A".

Note:
For details associated with work to be done,
see Sheet 5 of 6 and Sheet 6 of 6.

TABLE "A"

ITEM	ROADWAY	PARAPET	STATION	MODIFICATION DESCRIPTION
W9	W.B.	North	798+60	Type A Conc. Removal and Replacement at Light Std.
W10	W.B.	North	801+00	Type A Conc. Removal and Replacement at Light Std.
W11	W.B.	North	803+40	Type A Conc. Removal and Replacement at Light Std.
W12	W.B.	North	805+80	Type A Conc. Removal and Replacement at Light Std.
W13	W.B.	North	808+20	Type A Conc. Removal and Replacement at Light Std.
W14	W.B.	North	810+58	Type A Conc. Removal and Replacement at Light Std.
W15	W.B.	North	813+00	Type A Conc. Removal and Replacement at Light Std.
E9	E.B.	South	799+82	Type A Conc. Removal and Replacement at Light Std.
E10	E.B.	South	802+20	Type C Conc. Removal and Replacement at Light Std.
E11	E.B.	South	804+60	Type A Conc. Removal and Replacement at Light Std.
E12	E.B.	South	807+00	Type C Conc. Removal and Replacement at Light Std.
E13	E.B.	South	809+38	Type A Conc. Removal and Replacement at Light Std.
E14	E.B.	South	811+82	Type C Conc. Removal and Replacement at Light Std.
E15	E.B.	South	814+20	Type A Conc. Removal and Replacement at Light Std.

DESIGNED	MEL
CHECKED	DWP
DRAWN	PRC
CHECKED	MEL

200
EXAMINED
ENGINEER OF BRIDGE DESIGN
PASSED
ENGINEER OF BRIDGES AND STRUCTURES



**LIGHT STANDARD
SUPPORT LOCATIONS - 2
1-270 OVER MISSISSIPPI RIVER
AT CHAIN OF ROCKS
F.A.I. ROUTE 270 - SECTION 60B-1-3
MADISON COUNTY
STATION 780+00.25
STRUCTURE NO. 060-0035**