


F.A.I. RTE.	SECTION	COUNTY	TOTAL SHEETS	SHEET NO.
270	60-(1,2,3,4,5)I	MADISON	46	6
STA. _____		TO STA. _____		
FED. ROAD DIST. NO. - ILLINOIS FED. AID PROJECT				

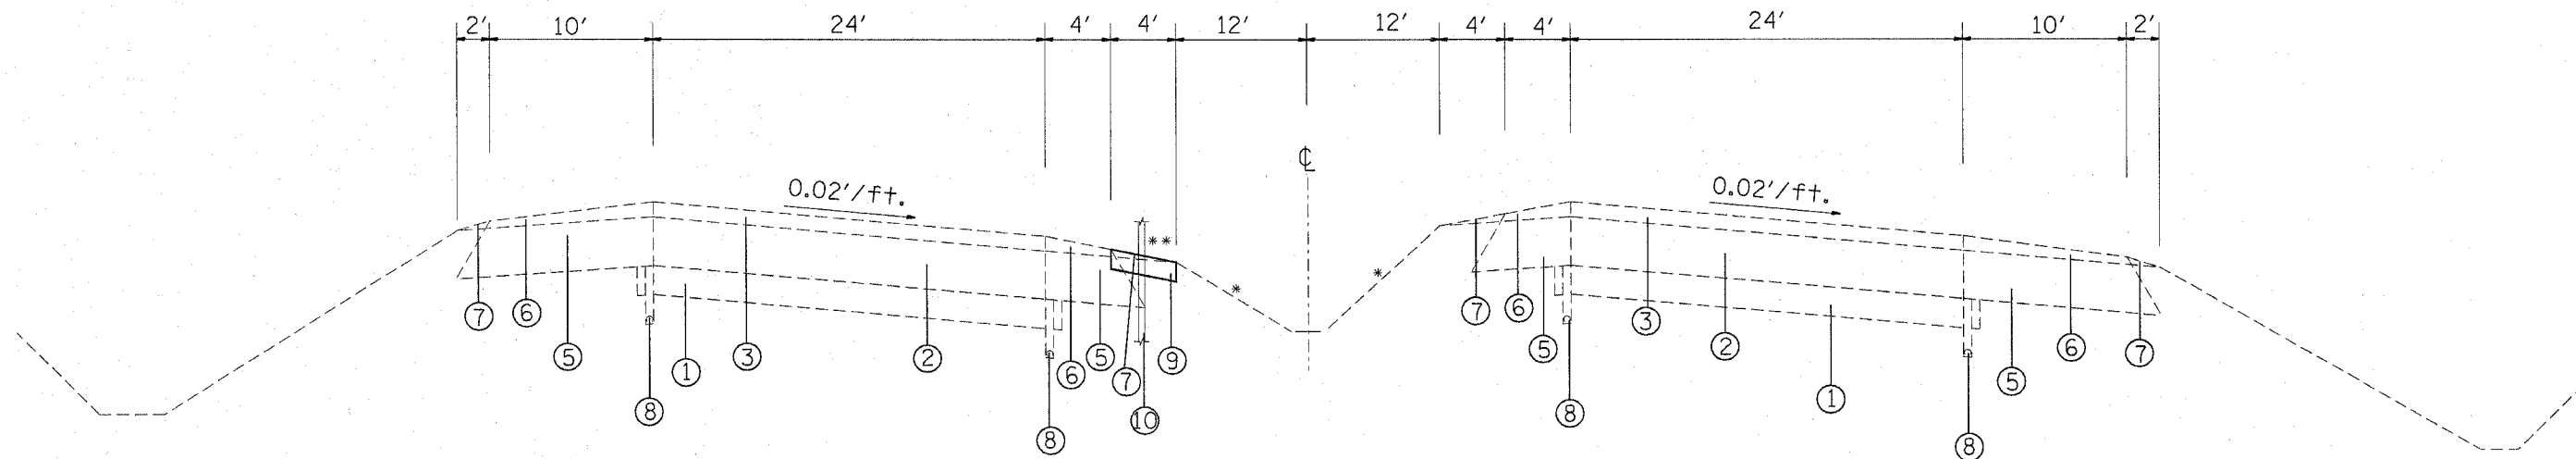


SUPERELEVATED SECTION
STA. 161+16.04 TO STA. 181+06.04

LEGEND

- ① EXISTING 6" SUB-BASE GRANULAR MATERIAL
- ② EXISTING PCC PAVEMENT, 10"
- ③ EXISTING HOT-MIX ASPHALT OVERLAY
- ④ EXISTING CONCRETE MEDIAN
- ⑤ EXISTING HOT-MIX ASPHALT SHOULDER
- ⑥ EXISTING HOT-MIX ASPHALT SHOULDER OVERLAY
- ⑦ EXISTING AGG. SHOULDER WEDGE
- ⑧ EXISTING UNDERDRAINS
- ⑨ PROPOSED HOT MIX-ASPHALT SHOULDER, 4" (MOW STRIP)
- ⑩ PROPOSED HIGH TENSION CABLE MEDIAN BARRIER

* MEDIAN SLOPES VARY 4:1 AND FLATTER
 ** LOCATION OF HTC AND MOW STRIP VARIES BETWEEN EB AND WB LANES. SEE PLAN SHEETS FOR LOCATIONS.

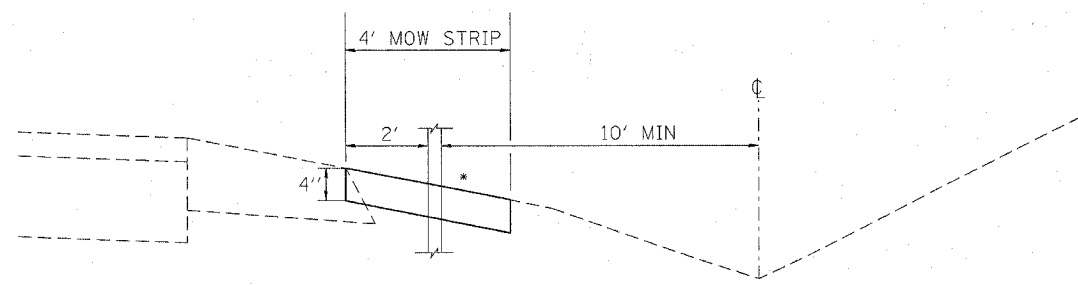

* MATCH EXISTING SLOPE; MUST BE 4:1 OR FLATTER.

REVISIONS	
NAME	DATE

ILLINOIS DEPARTMENT OF TRANSPORTATION
TYPICAL SECTIONS
AREA #1
 FAI RTE 270
 SECTION 60-(1,2,3,4,5)I
 MADISON COUNTY

SCALE: VERT. _____
 HORIZ. _____

DATE _____ DRAWN BY _____
 CHECKED BY _____

PLOT DATE = 12/12/2007
 FILE NAME = c:\projects\76b17\plan\181+06.04.dgn
 PLOT SCALE = 1/8" = 1'-0"
 REFERENCE = #181