


F.A.I. RTE.	SECTION	COUNTY	TOTAL SHEETS	SHEET NO.
270	60-(1,2,3,4,5)I	MADISON	46	29
STA.		TO STA.		
FED. ROAD DIST. NO. - ILLINOIS FED. AID PROJECT				

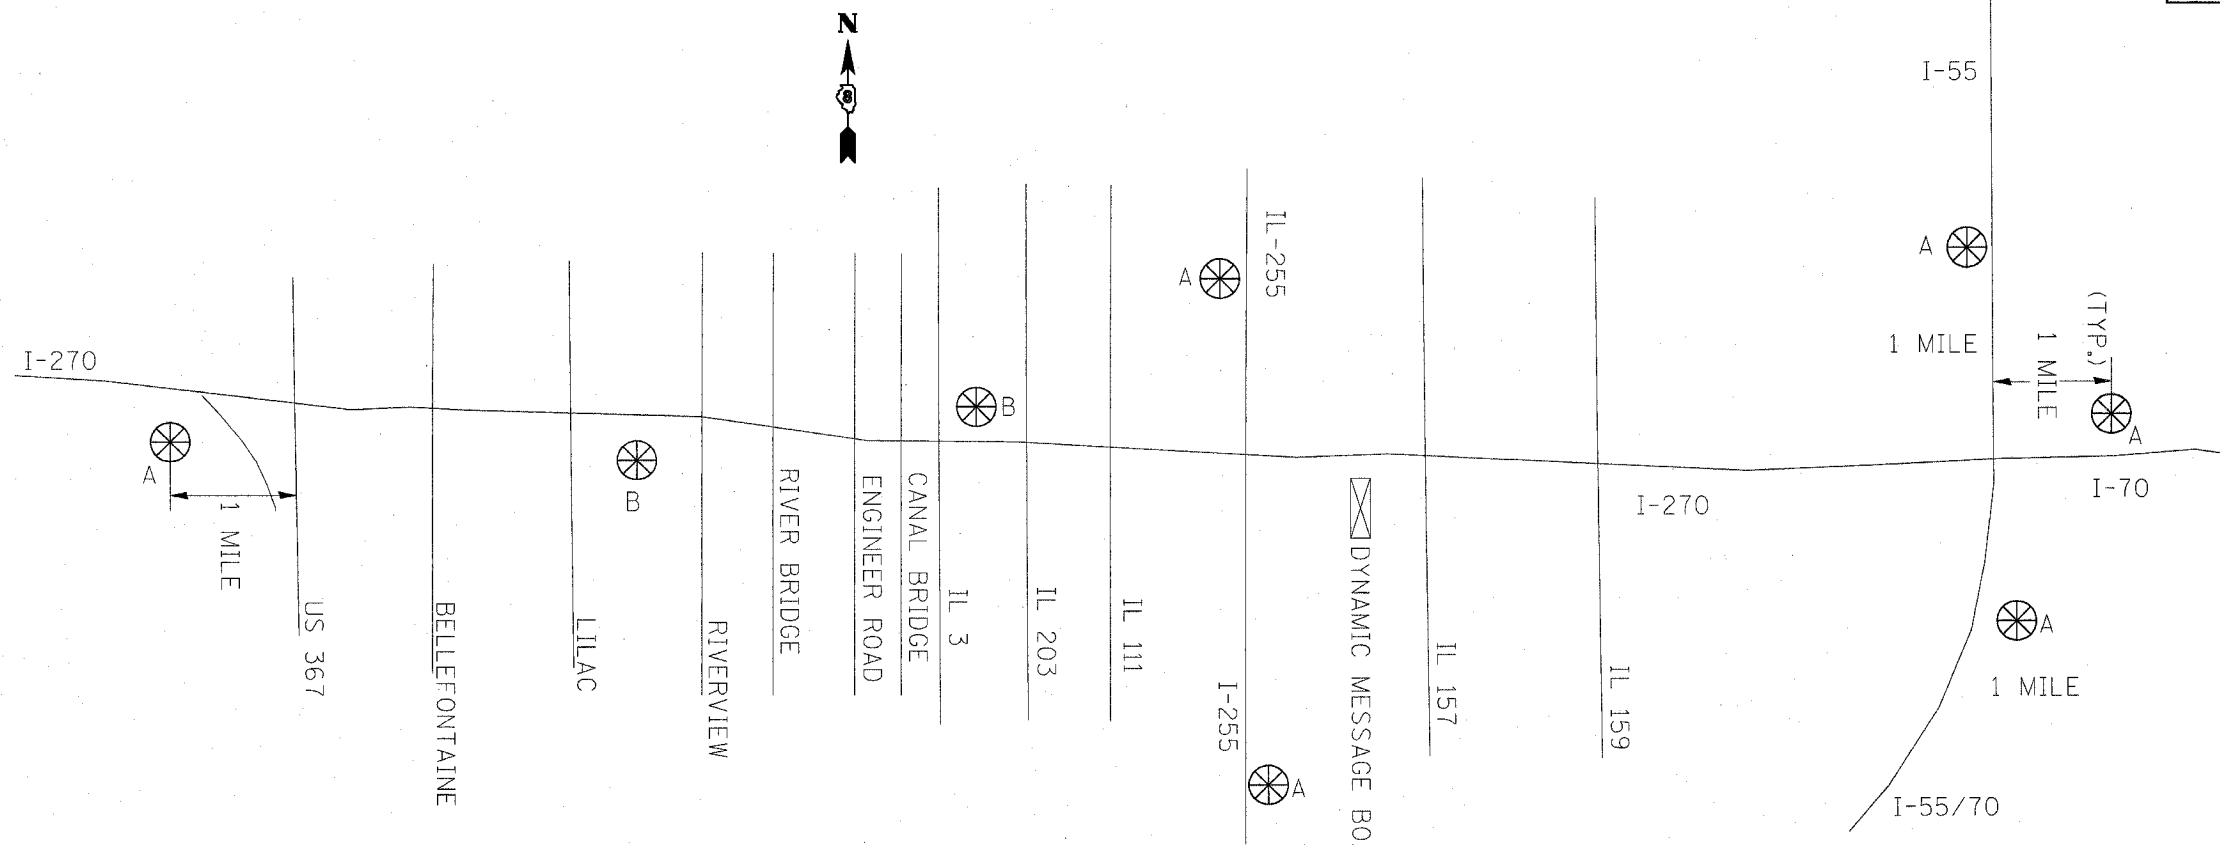

A

1st PANEL	2nd PANEL	3rd PANEL
I-270 CONST AT _____	"DATES"	EXPECT LONG DELAYS

B

1st PANEL	2nd PANEL
RIGHT/LEFT LANE CLOSED AHEAD	EXPECT LONG DELAYS

"A" SIGNS WILL BE REQUIRED FOR THE DURATION OF THE PROJECT, WHICH IS ESTIMATED TO BE 3 CALENDAR MONTHS.

"B" SIGNS ARE ONLY REQUIRED FOR WORK IN AREA #1 (SEE LINE DIAGRAM) BETWEEN ENGINEER ROAD AND THE CANAL BRIDGE. THIS WORK IS ESTIMATED TO BE COMPLETED DURING ONE CALENDAR MONTH.

THESE MESSAGE SIGNS ARE IN ADDITION TO THOSE PROVIDED WITH OTHER HIGHWAY STANDARDS.

REVISIONS	
NAME	DATE

ILLINOIS DEPARTMENT OF TRANSPORTATION

MESSAGE SIGN DETAIL

FAI ROUTE 270
SECTION 60-(1,2,3,4,5)I
MADISON COUNTY

SCALE: VERT. _____
HORIZ. _____

DATE _____

DRAWN BY _____
CHECKED BY _____

PLOT DATE = 12/12/2007
 FILE NAME = c:\projects\76b17\plan\07287b.dgn
 PLOT SCALE = 0.000000 / IN.
 REFERENCE = REF#