
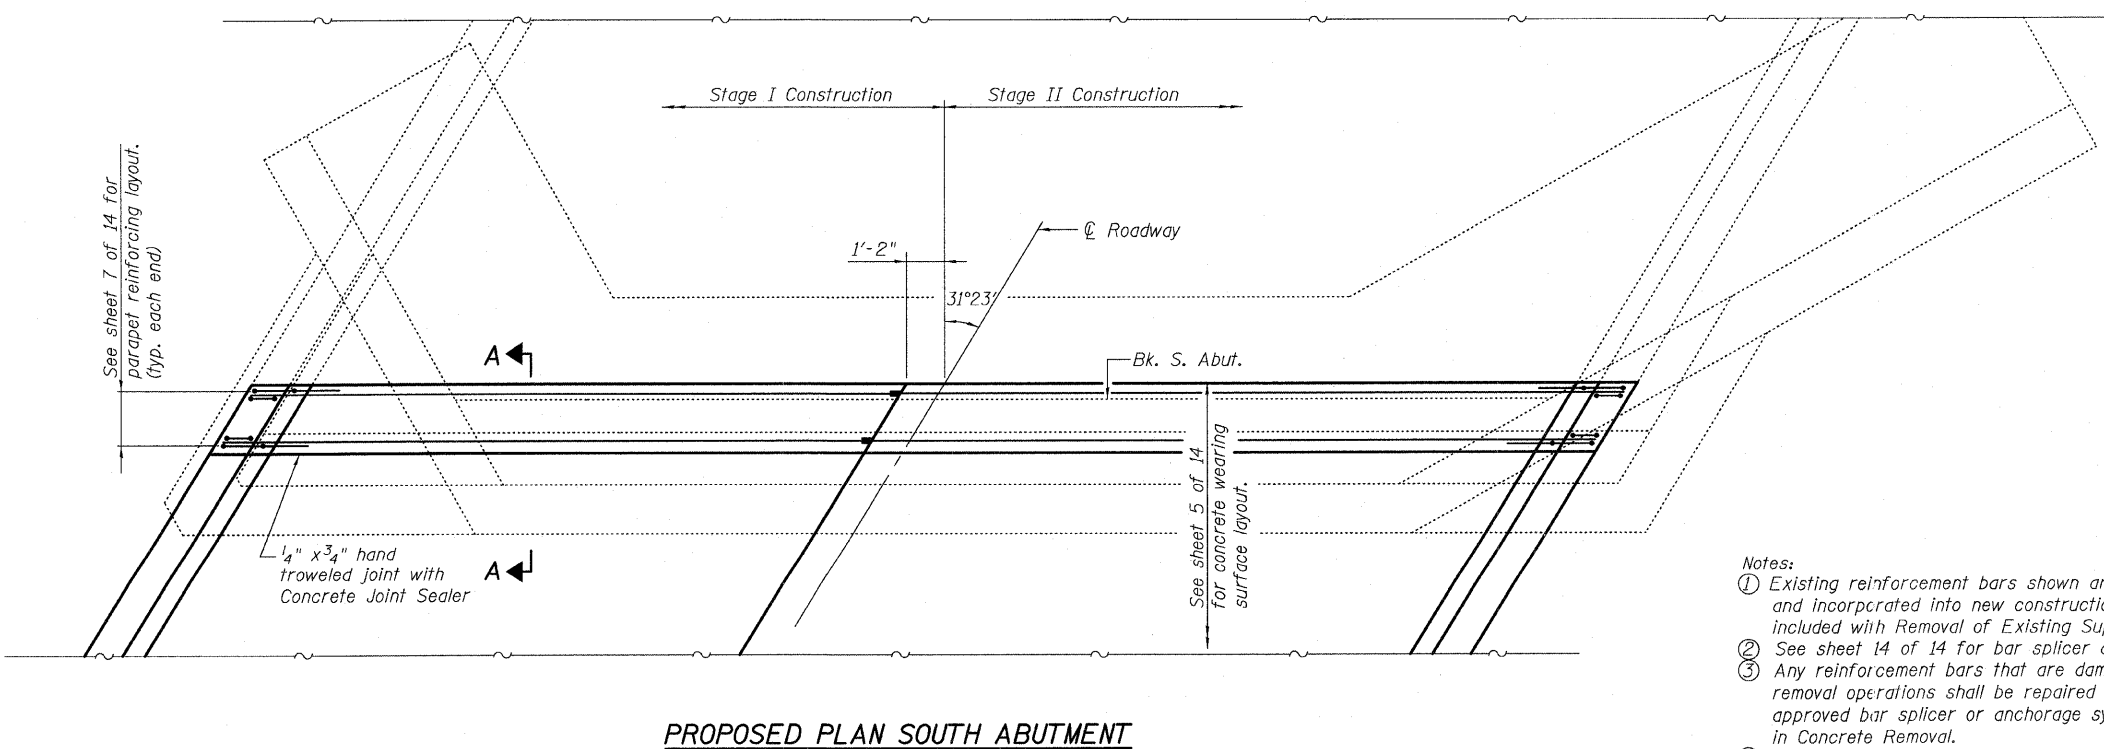


STATE OF ILLINOIS
DEPARTMENT OF TRANSPORTATION

ROUTE NO.	SECTION	COUNTY	TOTAL SHEETS	SHEET NO.	SHEET NO. 12
FAP 310	57BR-1	JERSEY	25	21	14 SHEETS
FED. ROAD DIST. NO. 7	ILLINOIS	FED. AID PROJECT-			

Contract #76B20

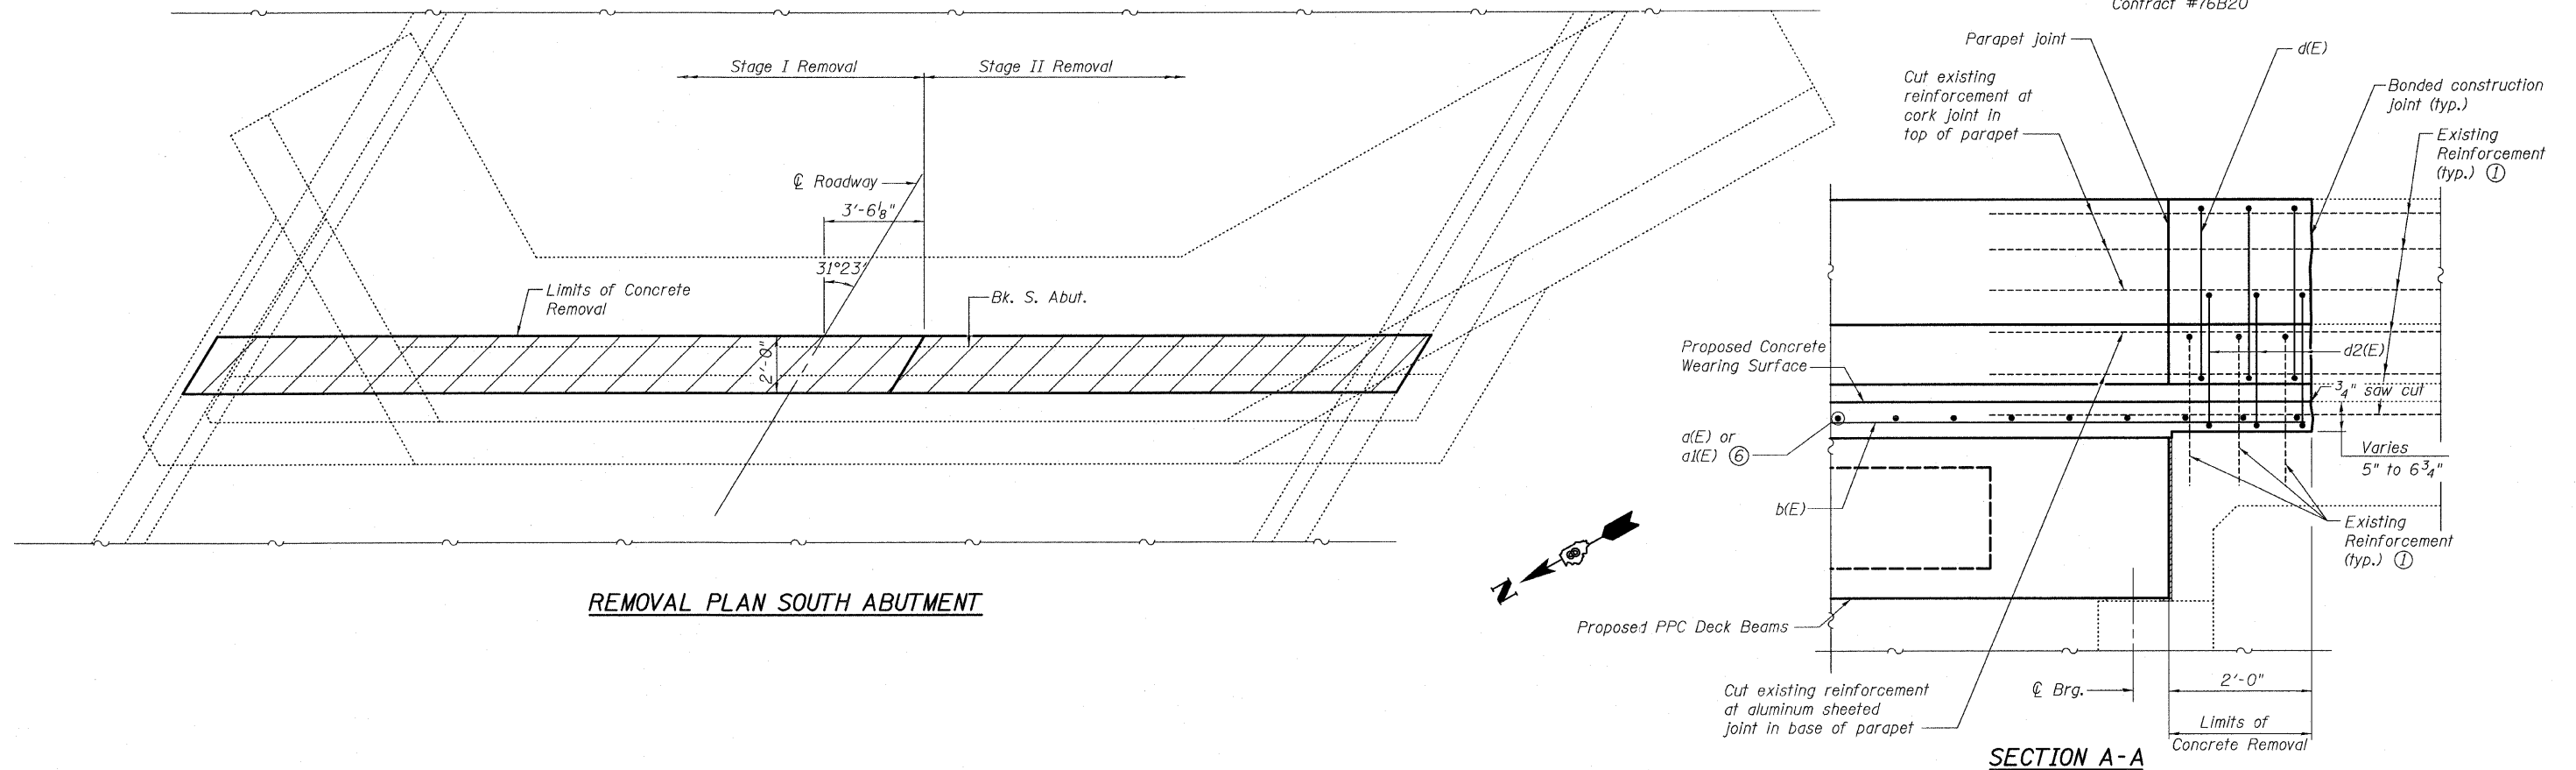

BILL OF MATERIAL

ITEM	UNIT	TOTAL
Concrete Removal	Cu. Yd.	1.6

Notes:

- ① Existing reinforcement bars shown are to be cleaned and incorporated into new construction. Cost included with Removal of Existing Superstructures No. 1
- ② See sheet 14 of 14 for bar splicer details.
- ③ Any reinforcement bars that are damaged during concrete removal operations shall be repaired or replaced using an approved bar splicer or anchorage system. Cost included in Concrete Removal.
- ④ See sheet 7 of 14 for bar bending details not shown.
- ⑤ O.F. denotes outside face.
I.F. denotes inside face.
- ⑥ See sheet 5 of 14 for concrete wearing surface bar layout.
- ⑦ See sheet 7 of 14 for bill of materials, bar bending details, parapet layout and details.

SOUTH ABUTMENT JOINT DETAILS
US ROUTE 67 OVER
DEARCY CREEK
FAP ROUTE 310 SECTION 57BR-1
JERSEY COUNTY
STATION 651+79.77
STRUCTURE NO. 042-0001