


F.A. RTE.	SECTION	COUNTY	TOTAL SHEETS	SHEET NO.
*	**	***	30	6

STA. _____ TO STA. _____
 FED. ROAD DIST. NO. _____ ILLINOIS FED. AID PROJECT
 * VARIOUS
 ** D9 CONT. MAINT. BIT. RES. FY 08-1
 *** SALINE & JACKSON

TYPICAL SECTION #1
 FAS 919 (Makanda Rd.)

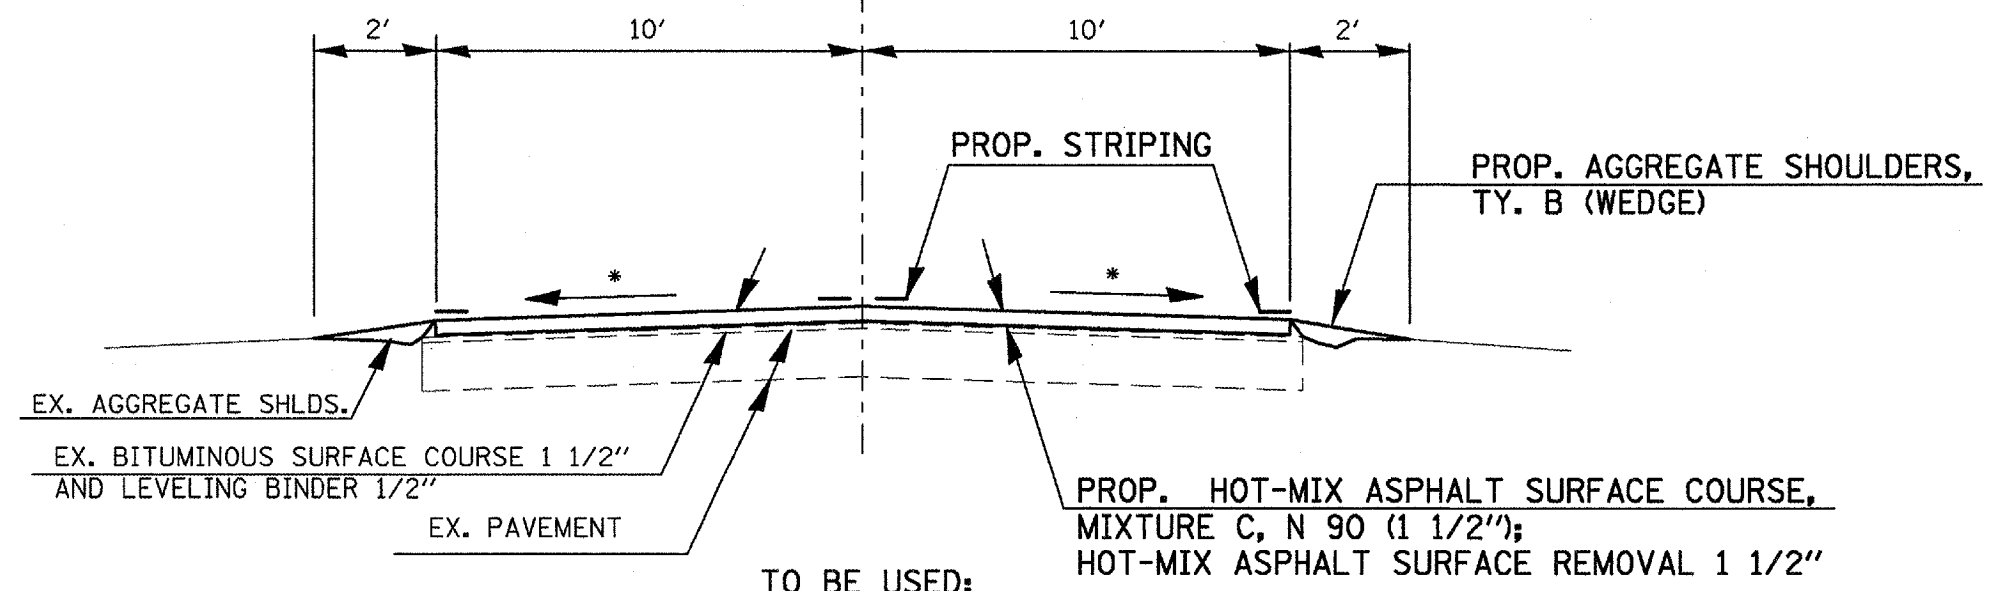


* Match Existing Slope

EQUATION STATIONS:
 EQ. STA. 85+09.23 (BK.) =
 STA. -(0+44.77) (AH.)
 EQ. STA. -(0+00) (BK.) =
 STA. 0+00 (AH.)
 EQ. STA. 3+27.40 (BK.) =
 STA. 2+28.10 (AH.)

TO BE USED:
 STA. 1+00 TO EQ. STA. 85+09.23 (BK.)
 STA. 17+00 TO STA. 35+00

TYPICAL SECTION #2
 FAS 919 (Makanda Rd.)

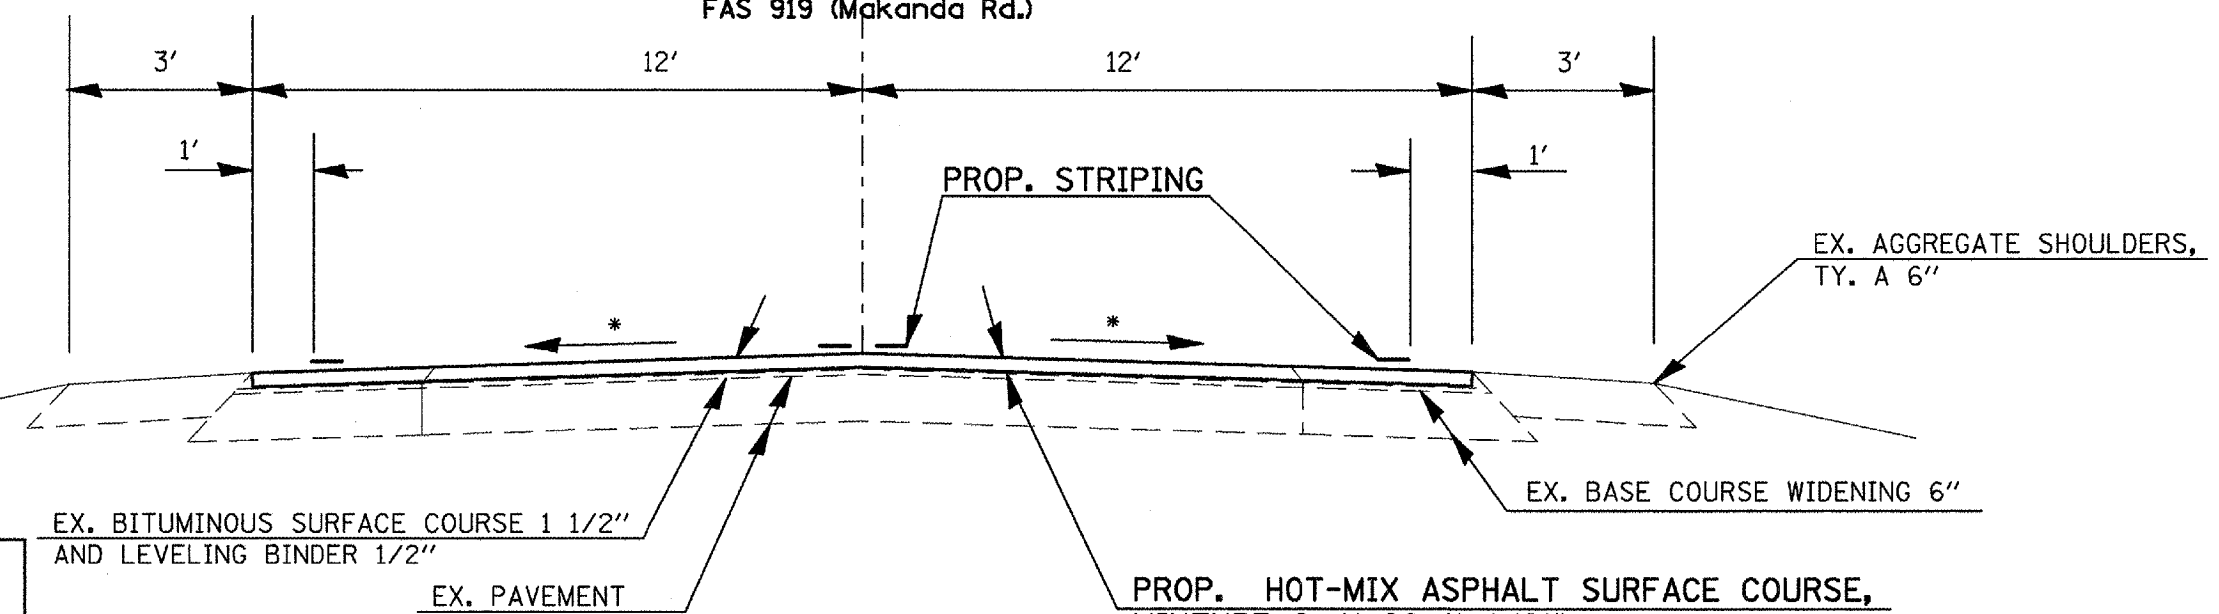

* Match Existing Slope
 **OMIT S.N. 039-0055, FROM
 STA. 2+81 TO STA. 4+15.
 ***OMIT RAILROAD CROSS, FROM
 STA. 5+40 TO STA. 5+52.

TO BE USED:
 EQ. STA. -(0+00.44) (AH.) TO EQ. STA. -(0+00) (BK.) =
 EQ. STA. 0+00 (AH.) TO EQ. STA. 3+27.40 (BK.) =
 STA. 2+28.10 (AH.) TO STA. 2+81 (S.N. 039-0055)**
 STA. 4+15 (S.N. 039-055) TO STA. 5+40 (RR X-ING)*** (SEE NOTE 1)

NOTE 1: PROP. AGGREGATE SHOULDERS,
 TYPE B (2' WEDGE) TO BE USED AT RIGHT
 OF STA. 4+15 TO STA. 5+40.