

F.A. RTE.	SECTION	COUNTY	TOTAL SHEETS	SHEET NO.
*	**	***	30	15

STA. _____ TO STA. _____


FED. ROAD DIST. NO. _____ ILLINOIS FED. AID PROJECT

- * VARIOUS
- ** DS CONT. MAINT. BIT. RES. FY 08-1
- *** SALINE & JACKSON



NOT TO SCALE


PROP. PAINT PAVEMENT MARKING-
LINE 4" BEGINS RT. STA. 83+50

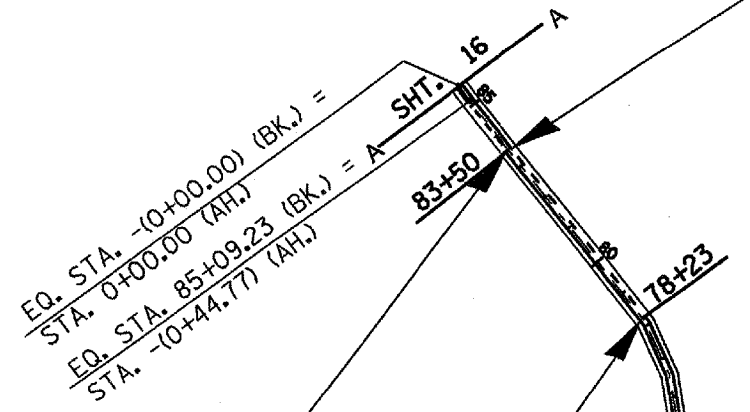

PROP. PAINT PAVEMENT MARKING-
LINE 4" ENDS LT. STA. 83+50

PROP. PAINT PAVEMENT MARKING-
LINE 4" (DOUBLE YELLOW ENDS)
RT. STA. 78+23

PROP. PROJECT BEGINS
STA. 1+00

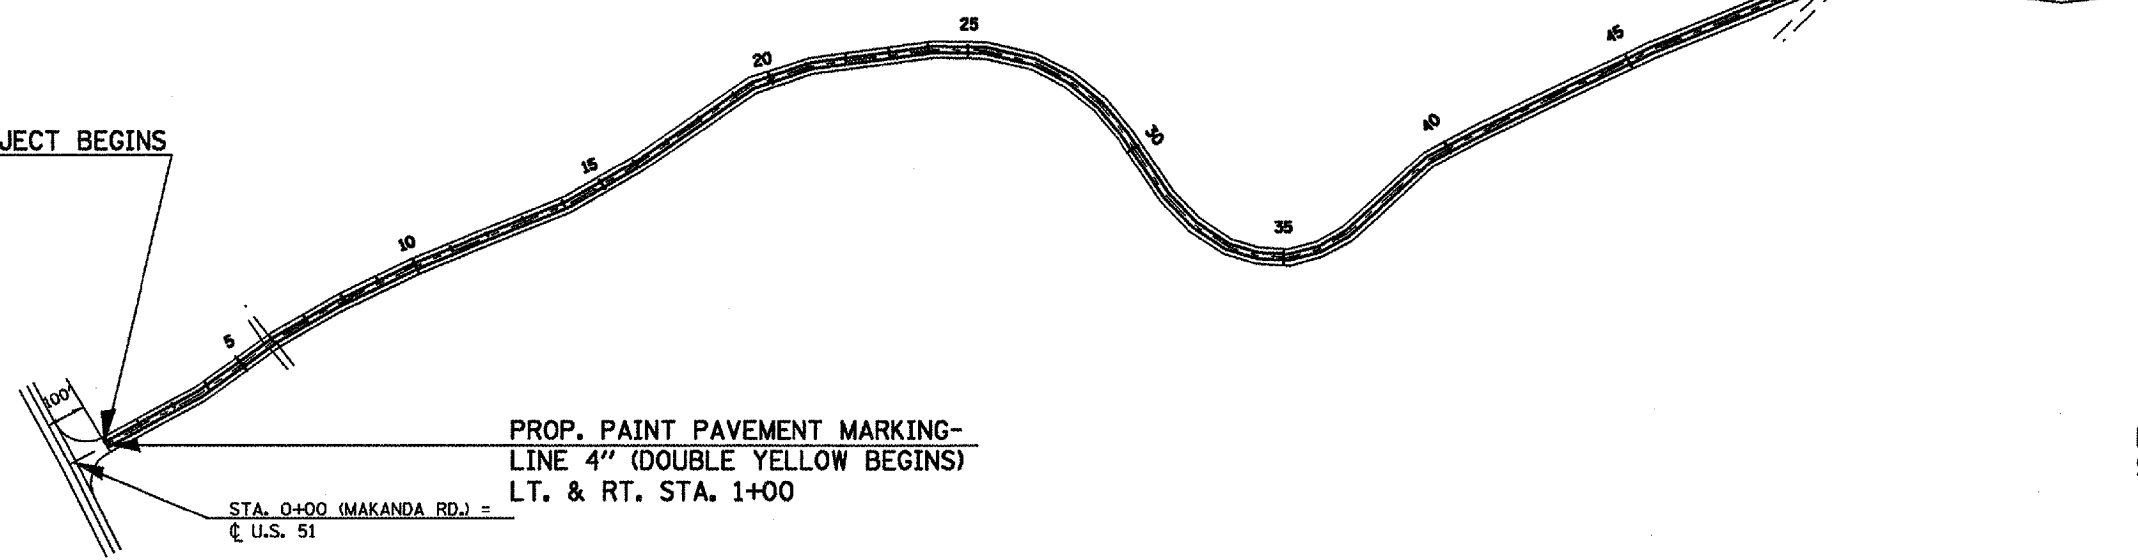

PROP. PAINT PAVEMENT MARKING-
LINE 4" (DOUBLE YELLOW BEGINS)
LT. & RT. STA. 1+00

STA. 0+00 (MAKANDA RD.) =
C U.S. 51

NOTE: FOR PAVEMENT MARKING QUANTITIES,
SEE SHEET 12.

PLOT DATE = 12/7/2007
 FILE NAME = c:\projects\7BQ12\7BQ12.dwg
 USER = j...
 PLOT SCALE = 1/8" = 1'-0"