


F.A. RTE.	SECTION	COUNTY	TOTAL SHEETS	SHEET NO.
*	**	***	30	20
STA.		TO STA.		
FED. ROAD DIST. NO.		ILLINOIS	FED. AID PROJECT	

- * VARIOUS
- ** D9 CONT. MAINT. BIT. RES. FY 08-1
- *** SALINE & JACKSON

**DETAIL FOR
BEGINNING AND END OF PROJECT
(MAKANDA LOCATION)**

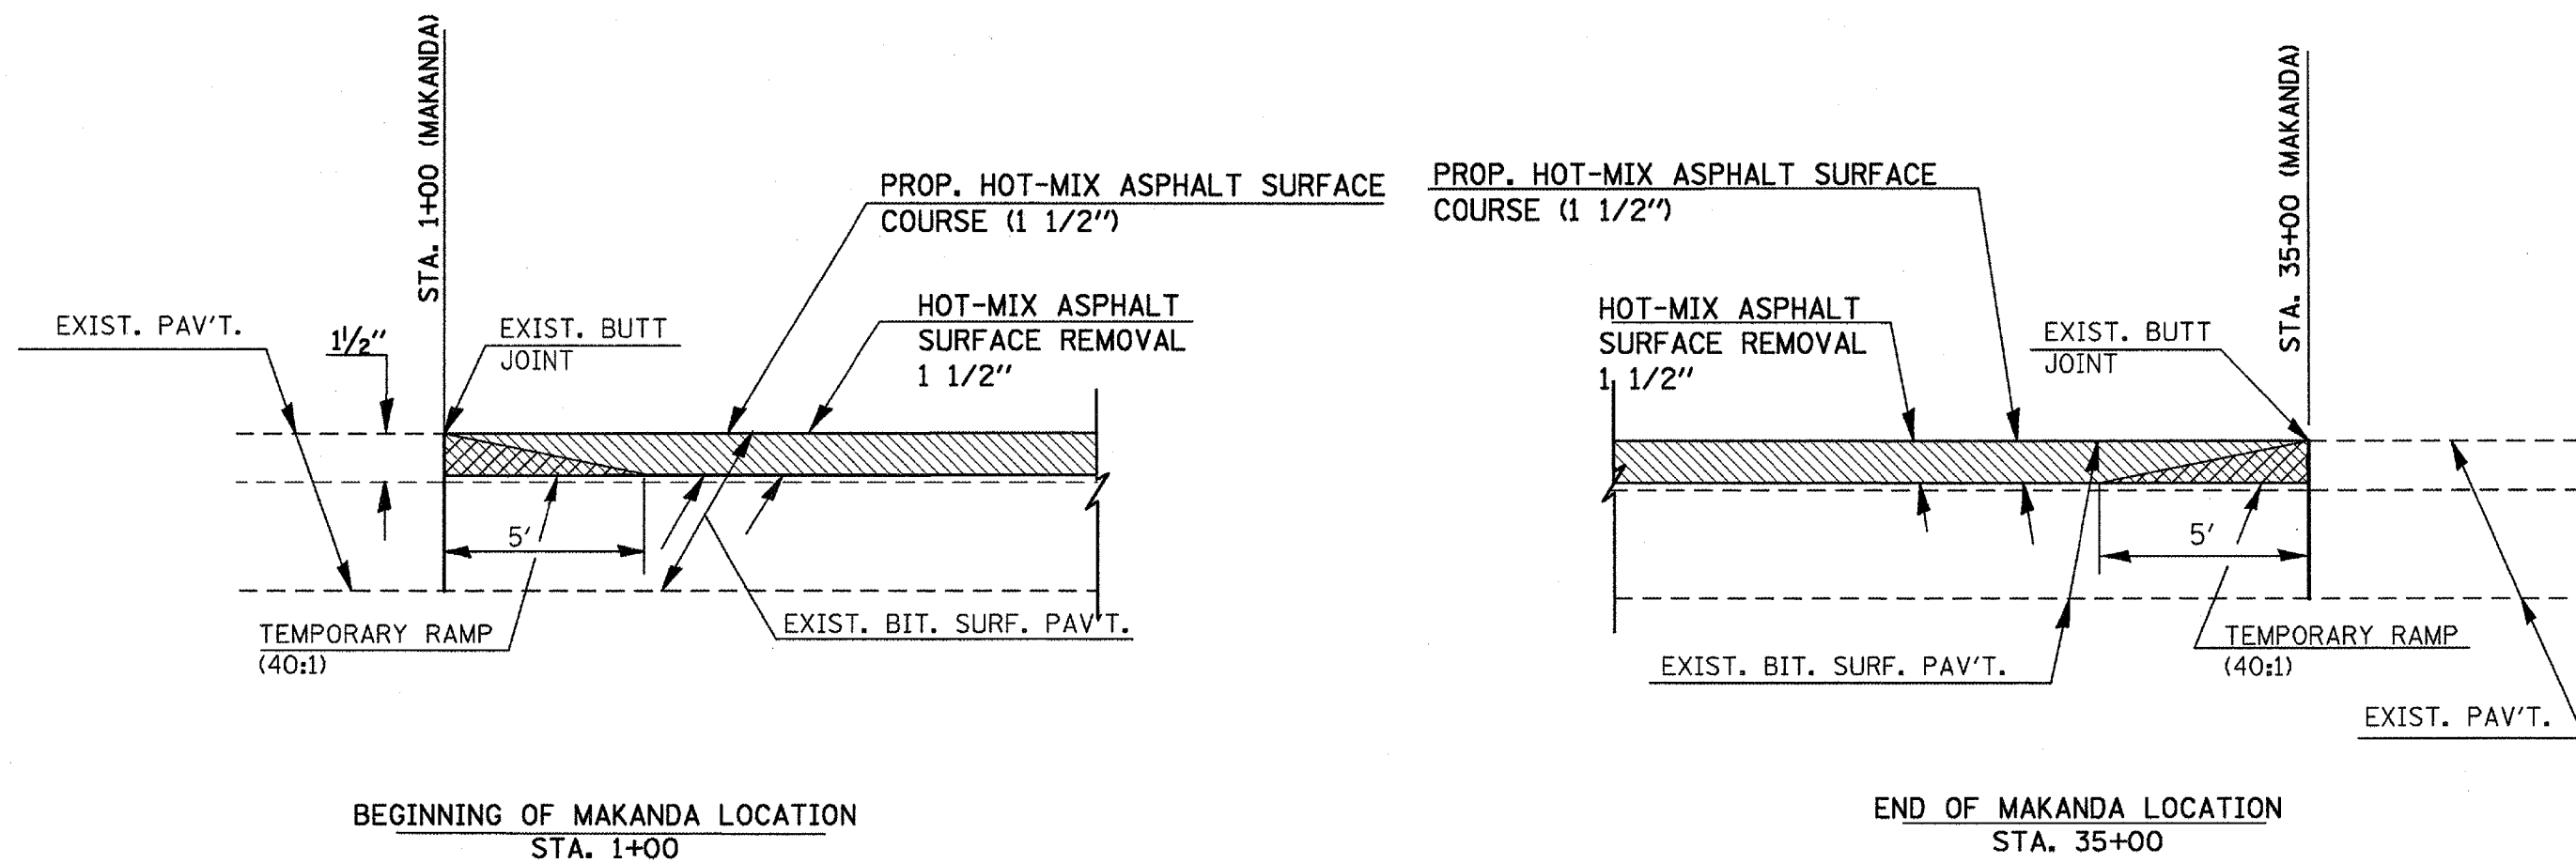

PLOT DATE = 12/7/2007
 FILE NAME = c:\arcserve\9803787\9803787.dgn
 USER NAME = arcserve