
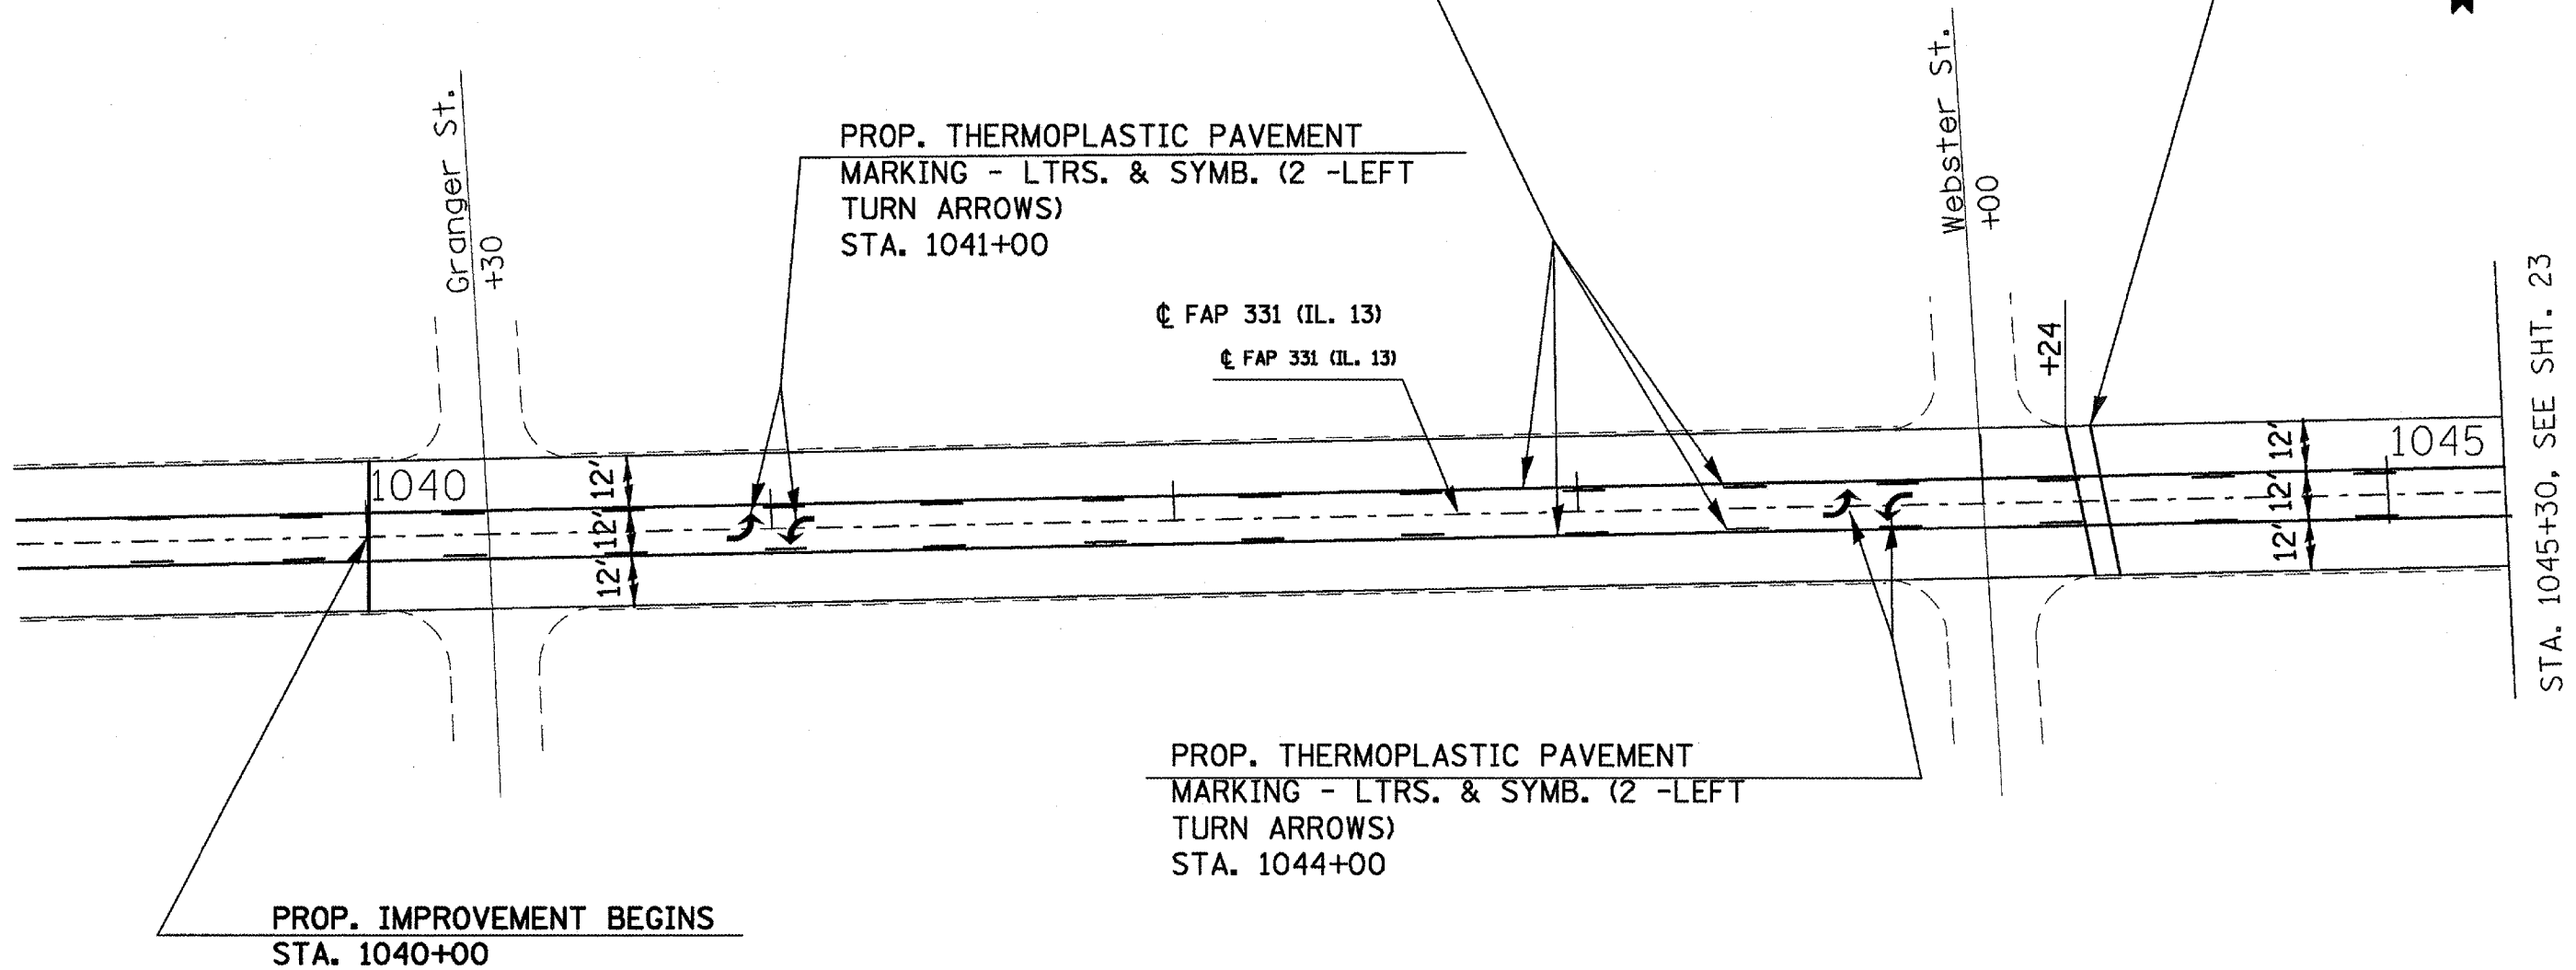


F.A. RTE.	SECTION	COUNTY	TOTAL SHEETS	SHEET NO.
*	**	***	30	22
STA. _____		TO STA. _____		
FED. ROAD DIST. NO. ILLINOIS FED. AID PROJECT				

- VARIOUS
- ** D9 CONT. MAINT. BIT. RES. FY 08-1
- *** SALINE & JACKSON

PROP. THERMOPLASTIC PAVEMENT MARKING - LINE 4"
 (CENTER CONT. LEFT TURN LANE)
 LT. & RT. STA. 1040+00 TO LT. & RT. STA. 1051+04.00
 PROP. THERMOPLASTIC PAVEMENT MARKING - LINE 4"
 (SKIP-DASH)
 LT. & RT. STA. 1040+00 TO LT. & RT. STA. 1051+04.00

PROP. THERMOPLASTIC PAVEMENT MARKING - LINE 6"
 STA. 1044+24

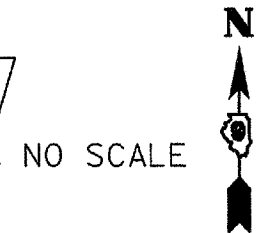

NOTE: FOR PAVEMENT MARKING QUANTITIES,
 SEE SHEET 13.

PLOT DATE = 12/7/2007
 PLOT SCALE = 1/4" = 100'
 USER NAME = masonr