


F.A. RTE.	SECTION	COUNTY	TOTAL SHEETS	SHEET NO.
.	**	***	30	24
STA. _____ TO STA. _____		FED. ROAD DIST. NO. _____ ILLINOIS FED. AID PROJECT		

- VARIOUS
- D9 CONT. MAINT. BIT. RES. FY 08-1
- SALINE & JACKSON

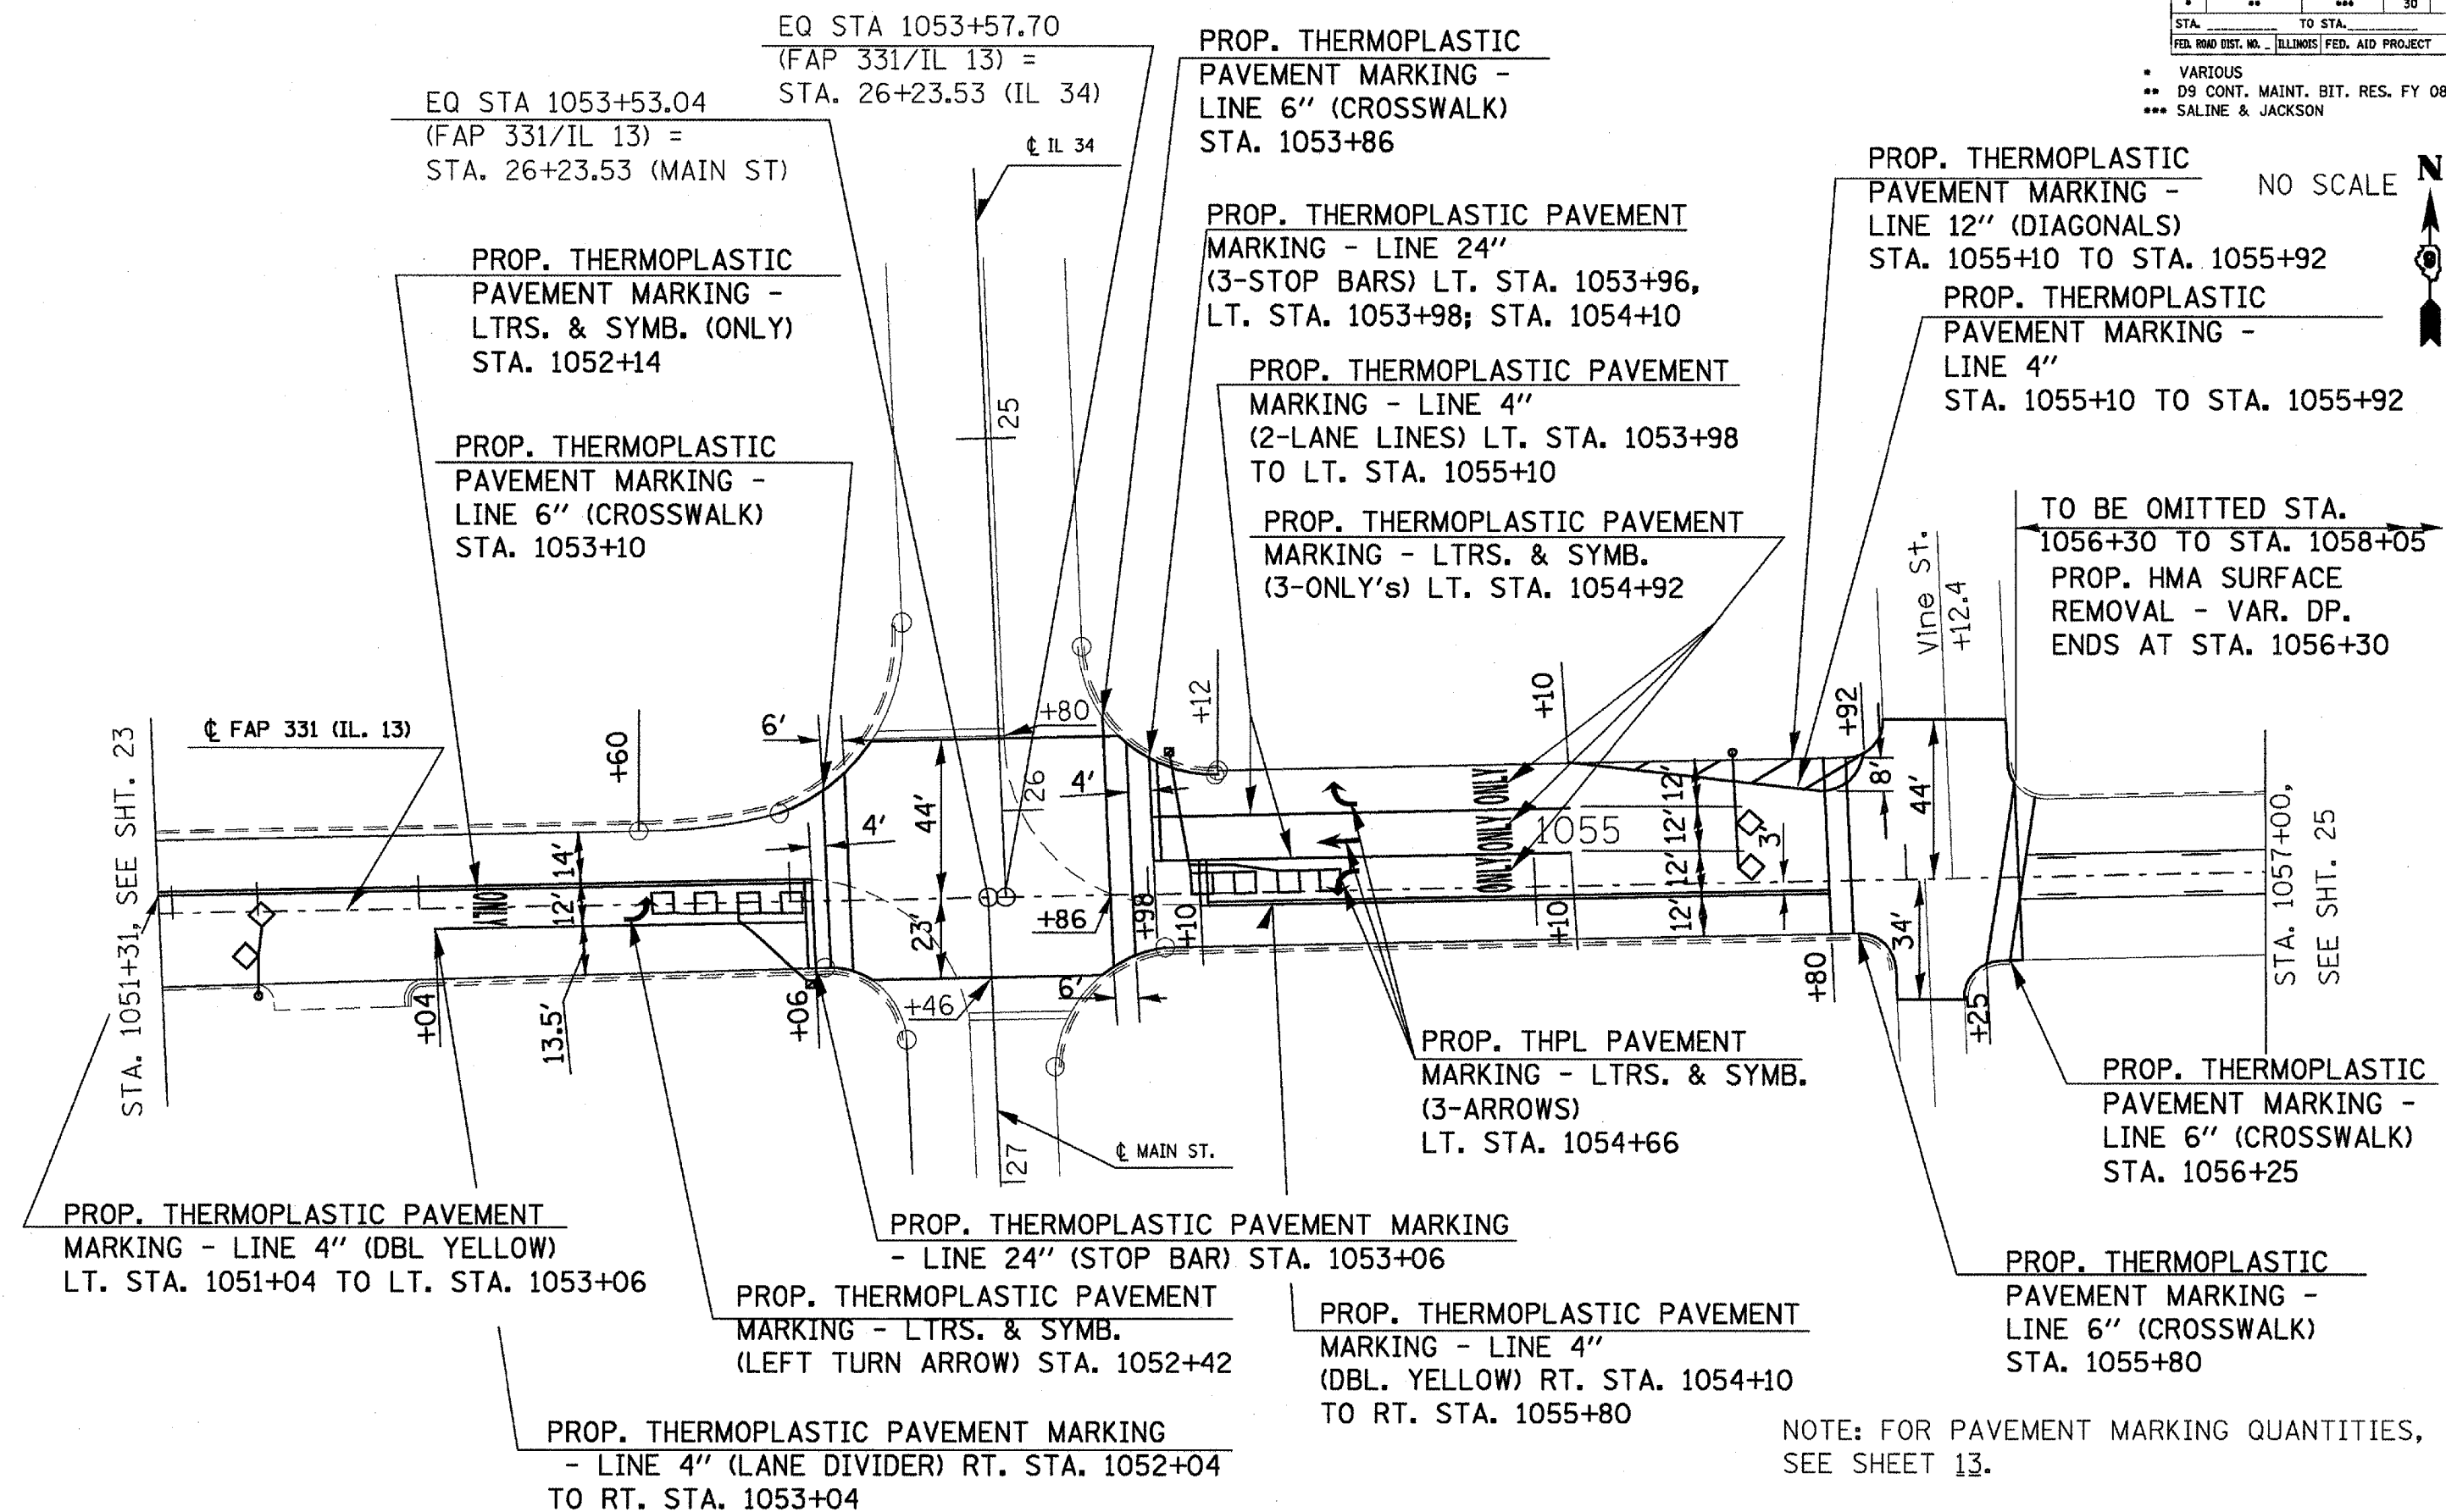

PROP. THERMOPLASTIC PAVEMENT MARKING - NO SCALE  
 LINE 12" (DIAGONALS)  
 STA. 1055+10 TO STA. 1055+92  
 PROP. THERMOPLASTIC PAVEMENT MARKING - LINE 4"  
 STA. 1055+10 TO STA. 1055+92

TO BE OMITTED STA.  
 1056+30 TO STA. 1058+05  
 PROP. HMA SURFACE REMOVAL - VAR. DP.  
 ENDS AT STA. 1056+30

PROP. THERMOPLASTIC PAVEMENT MARKING - LINE 6" (CROSSWALK)  
 STA. 1056+25

PROP. THERMOPLASTIC PAVEMENT MARKING - LINE 6" (CROSSWALK)  
 STA. 1055+80

PROP. THERMOPLASTIC PAVEMENT MARKING - LINE 4" (DBL. YELLOW)  
 (DBL. YELLOW) RT. STA. 1054+10 TO RT. STA. 1055+80

PROP. THERMOPLASTIC PAVEMENT MARKING - LTRS. & SYMB. (LEFT TURN ARROW)  
 STA. 1052+42

PROP. THERMOPLASTIC PAVEMENT MARKING - LINE 4" (LANE DIVIDER)  
 RT. STA. 1052+04 TO RT. STA. 1053+04

PROP. THERMOPLASTIC PAVEMENT MARKING - LINE 24" (STOP BAR)  
 STA. 1053+06

PROP. THPL PAVEMENT MARKING - LTRS. & SYMB. (3-ARROWS)  
 LT. STA. 1054+66

PROP. THERMOPLASTIC PAVEMENT MARKING - LTRS. & SYMB. (3-ONLY'S)  
 LT. STA. 1054+92

PROP. THERMOPLASTIC PAVEMENT MARKING - LINE 4" (2-LANE LINES)  
 LT. STA. 1053+98 TO LT. STA. 1055+10

PROP. THERMOPLASTIC PAVEMENT MARKING - LINE 24" (3-STOP BARS)  
 LT. STA. 1053+96, LT. STA. 1053+98; STA. 1054+10

PROP. THERMOPLASTIC PAVEMENT MARKING - LINE 6" (CROSSWALK)  
 STA. 1053+86

EQ STA 1053+53.04 (FAP 331/IL 13) = STA. 26+23.53 (MAIN ST)

PROP. THERMOPLASTIC PAVEMENT MARKING - LTRS. & SYMB. (ONLY)  
 STA. 1052+14

PROP. THERMOPLASTIC PAVEMENT MARKING - LINE 6" (CROSSWALK)  
 STA. 1053+10

PROP. THERMOPLASTIC PAVEMENT MARKING - LINE 4" (DBL YELLOW)  
 LT. STA. 1051+04 TO LT. STA. 1053+06

NOTE: FOR PAVEMENT MARKING QUANTITIES, SEE SHEET 13.

PLOT DATE = 12/7/2007  
 FILE NAME = c:\pavement\78012\78012.dwg  
 USER NAME = mrcrck