


ROUTE NO.	SECTION	COUNTY	TOTAL SHEETS	SHEET	SHEET NO. 10 13 SHEETS
FAP 885	104BR-1	UNION	37	21	
FED. ROAD DIST. NO. 7		BALANCE	FED. AID PROJECT		

Contract # 78025

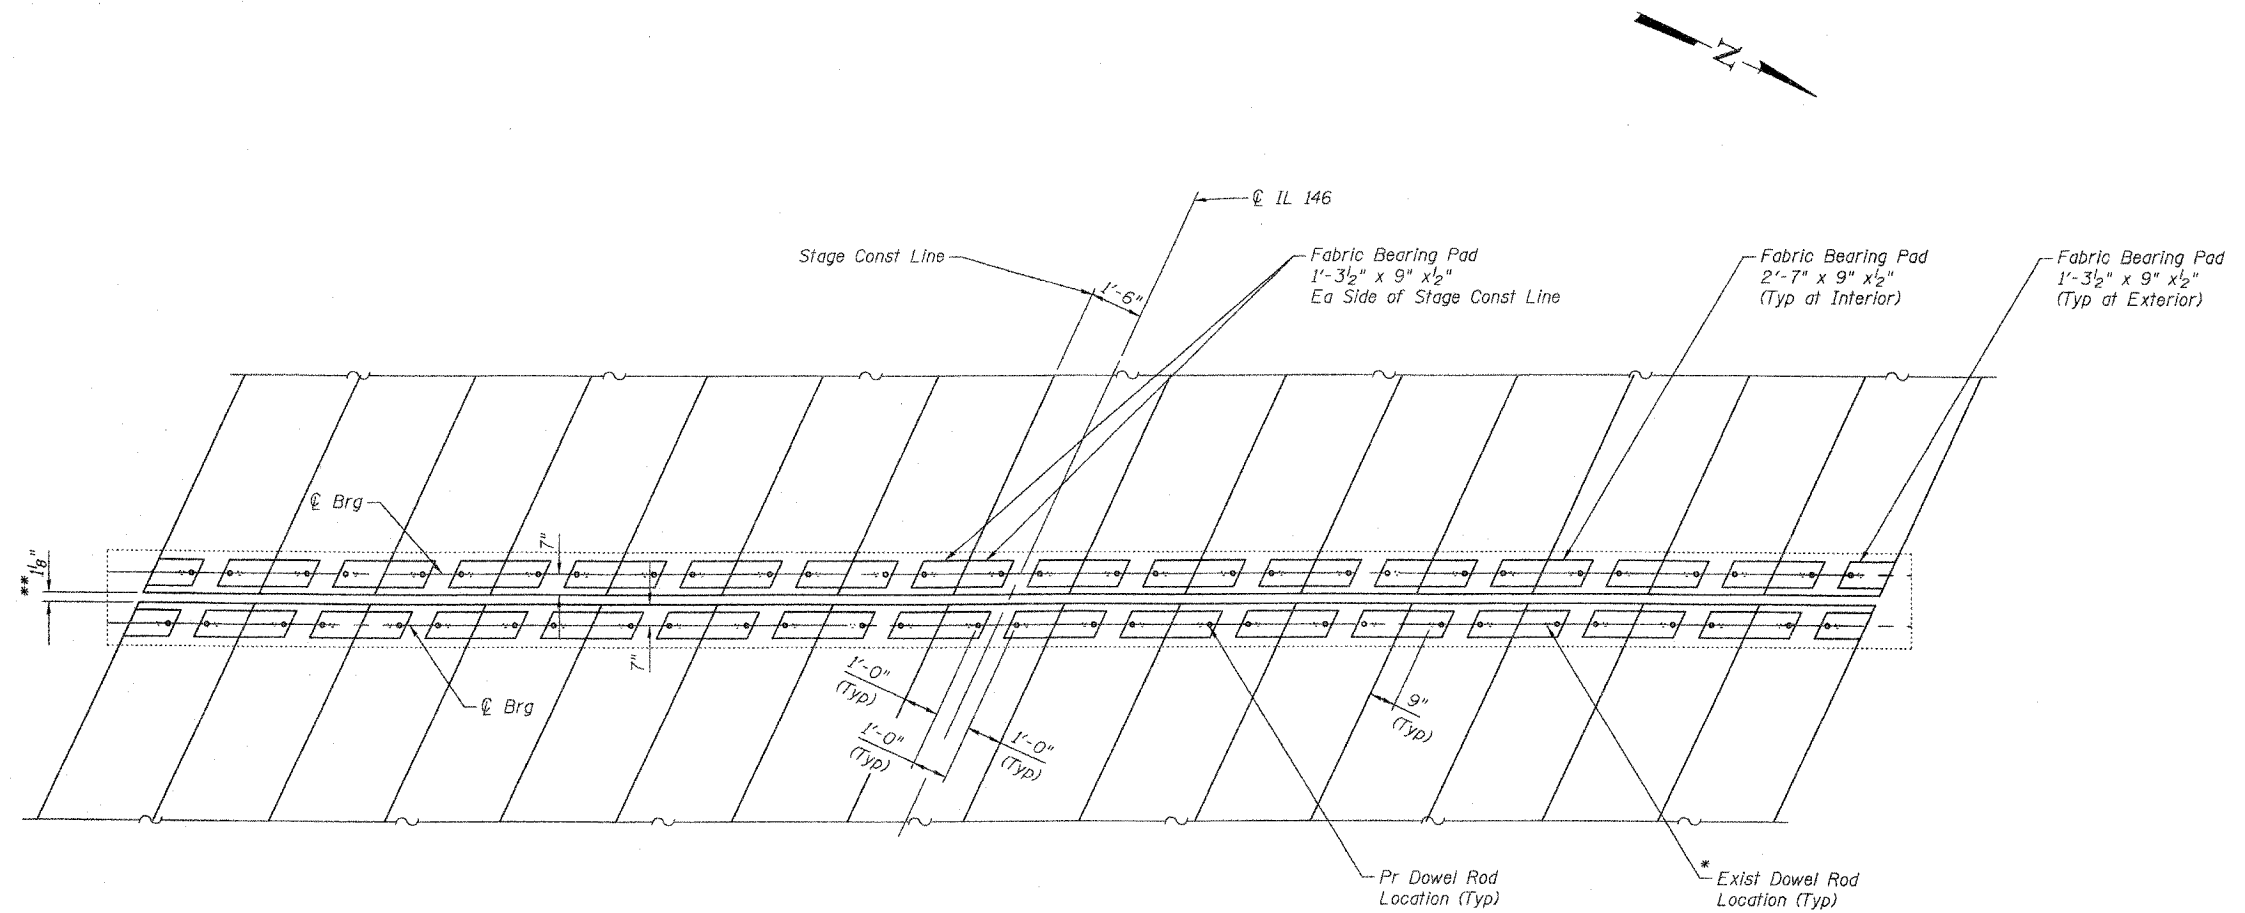

PIER PLAN
(Showing Dowel Rod and Bearing Locations)

* Burn existing dowel rods flush with top of existing abutment cap. Grind existing dowel rods smooth and seal with epoxy. Cost is included with Removal of Existing Superstructures.

** Dimension may vary to accommodate tolerance in beam lengths.

FILE NAME = \\sblbr\pda\10-pla-des\des.dgn
USER NAME = CFC
DATE = 11/30/07

ILLINOIS DEPARTMENT OF TRANSPORTATION	
PIER DETAILS	
PROJECT IL ROUTE 146 OVER DUTCH CREEK FAP ROUTE 885 SECTION 104BR-1 UNION COUNTY STATION 268+27.00 STRUCTURE NUMBER 091-0059	PROJECT NO. 06056-5 SCALE DATE 11/30/07 DRAWN BY CFC CHECKED BY MCB/BD DRAWING NO.
COOMBE-BLOXDORF P.C. Engineers / Land Surveyors Springfield, Illinois Design Firm License No. 184-002703	10 OF 13 SHTS