


CONTRACT NO. 78025				
F.A.P. RTE.	SECTION	COUNTY	TOTAL SHEETS	SHEET NO.
885	104BR-1	UNION	37	34
STA. 265+50.00		TO STA. 266+50.00		
FED. ROAD DIST. NO.	ILLINOIS FED. AID PROJECT			

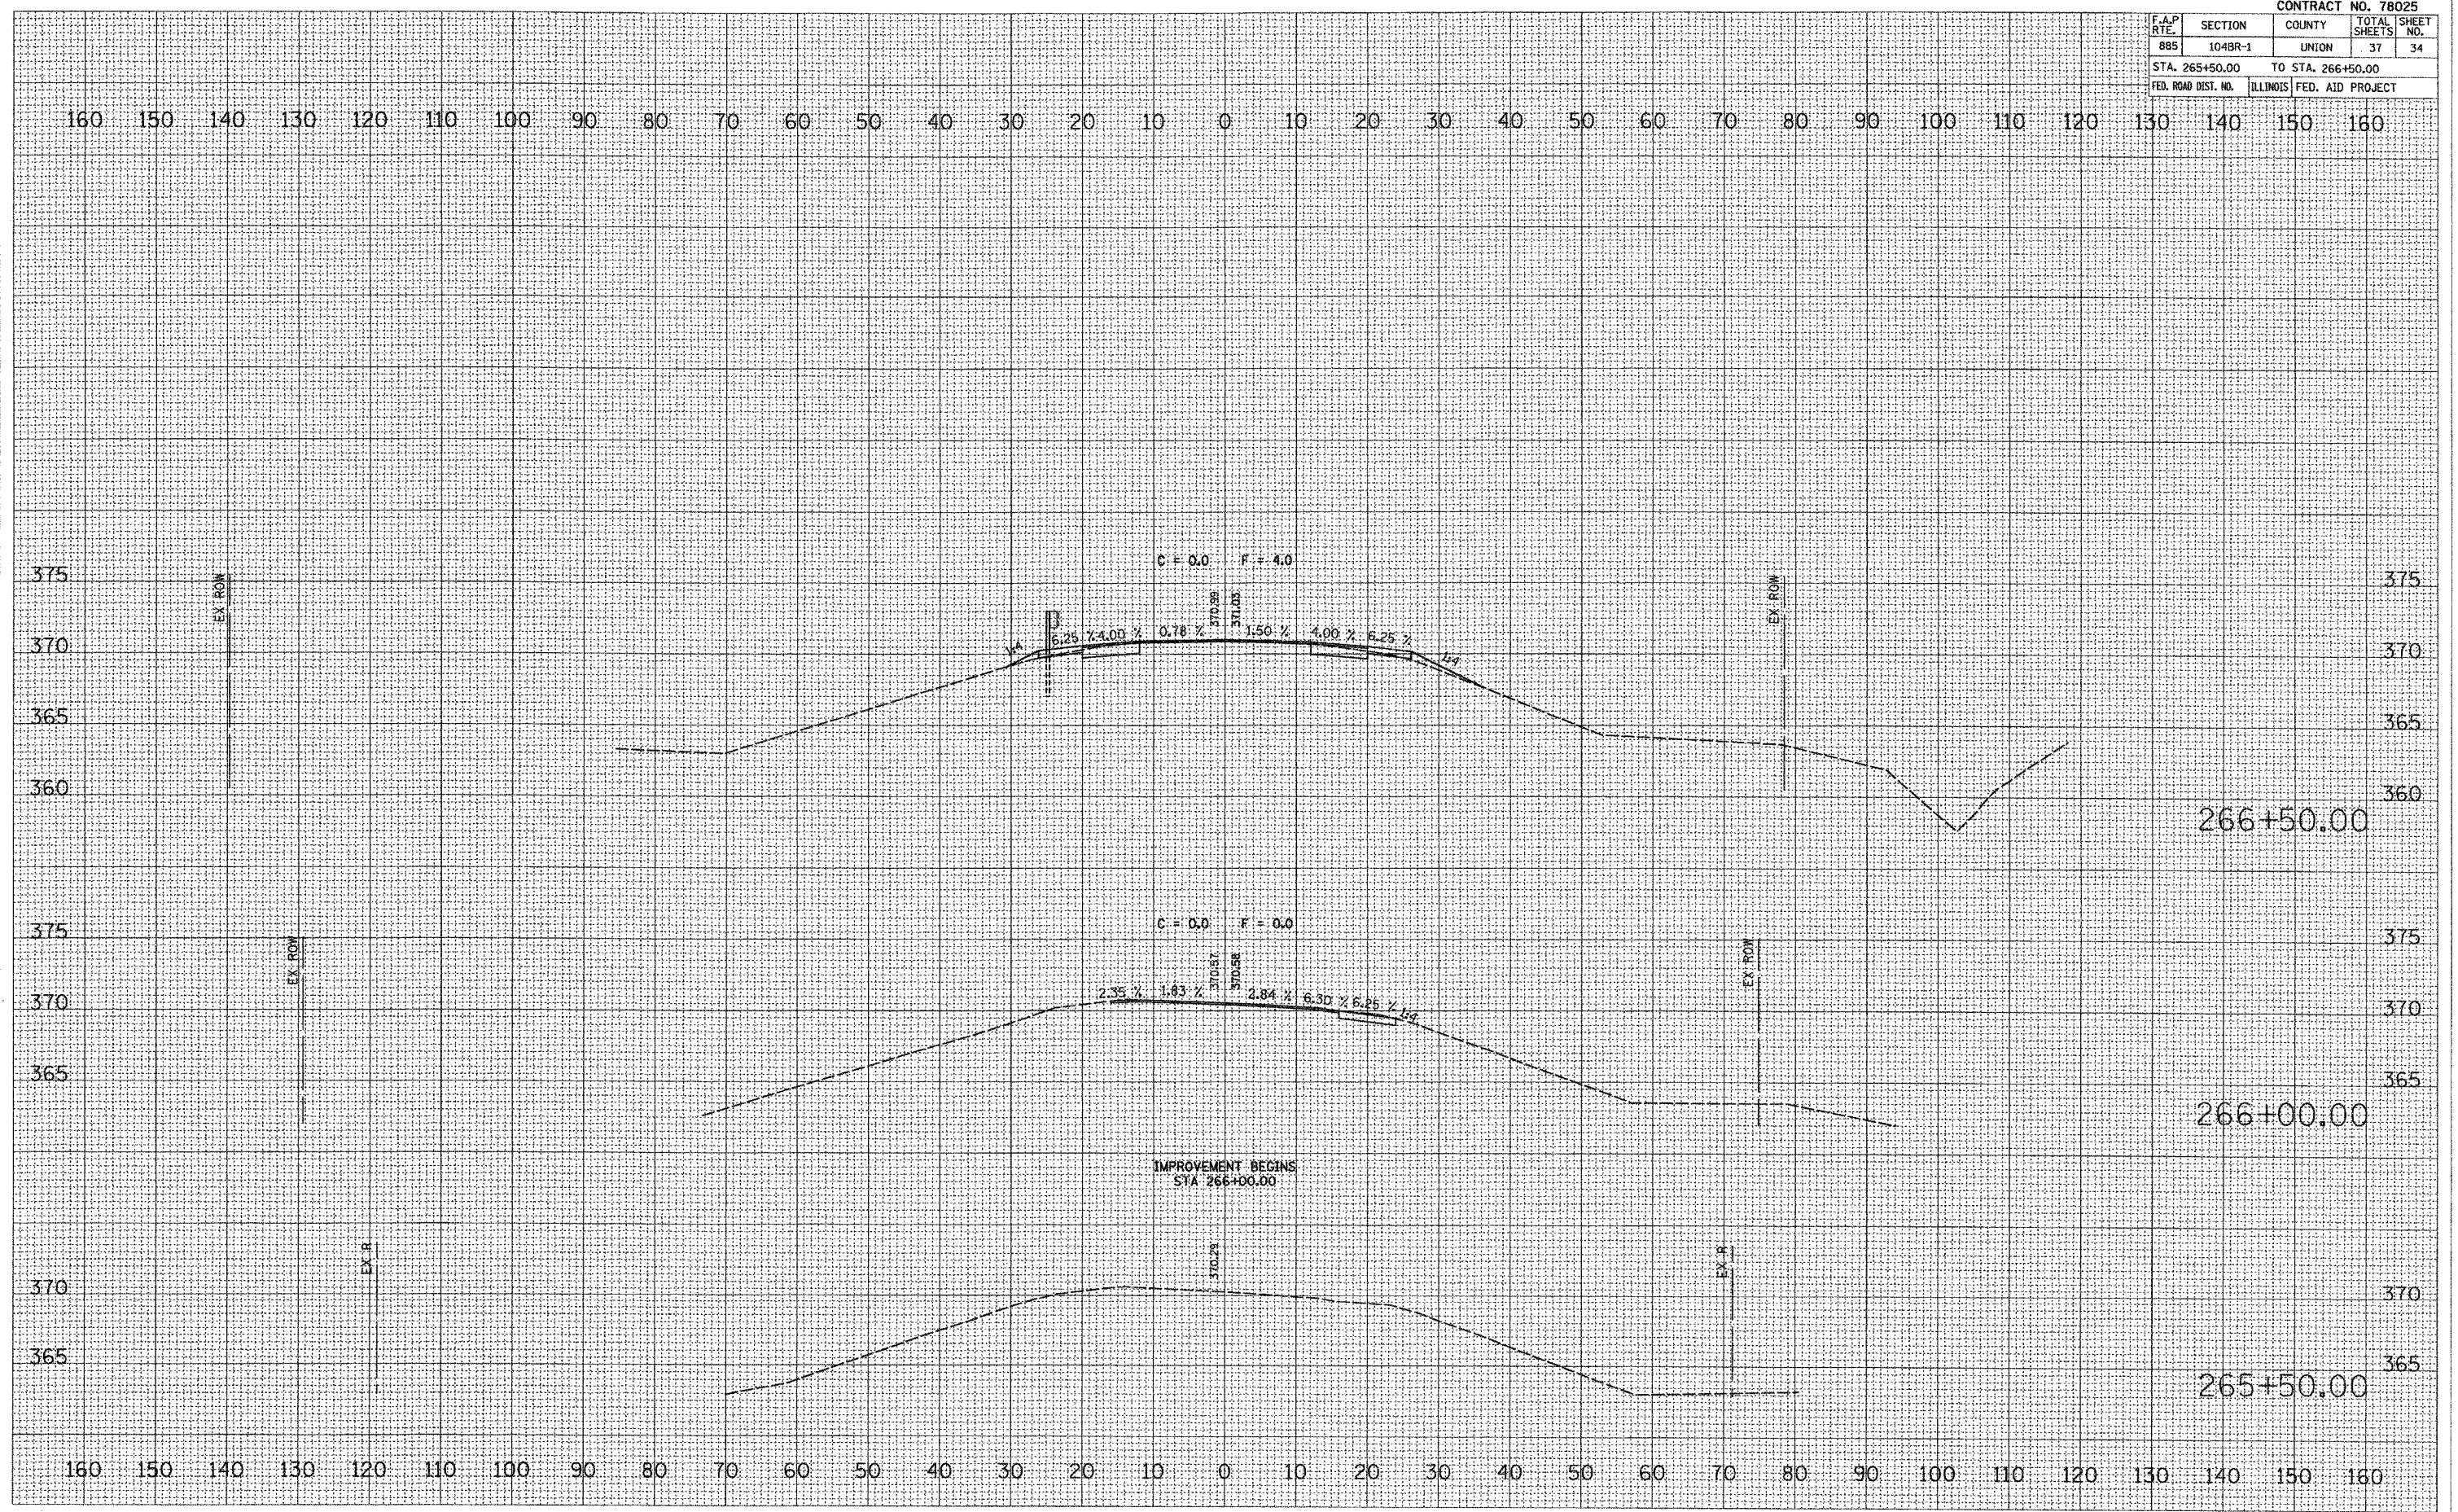

FINAL SURVEYED SURVEY NOTE BOOK NO. SURVEYED SURVEY TEMPLATE AREAS CHECKED

ORIGINAL SURVEYED SURVEY NOTE BOOK NO. SURVEYED SURVEY TEMPLATE AREAS CHECKED

PLOT DATE: 12/04/2007
 FILE NAME: \\v:\p\104br-1-18.dgn
 PLOT SCALE: 1/8" = 1'-0"
 USER NAME: CPC