


DATE _____
 BY _____
 SURVEYED _____
 PLOTTED _____
 TEMPLATE _____
 NOTE BOOK _____
 AREAS CHECKED _____
 NO. _____

DATE _____
 BY _____
 SURVEYED _____
 PLOTTED _____
 TEMPLATE _____
 NOTE BOOK _____
 AREAS CHECKED _____
 NO. _____

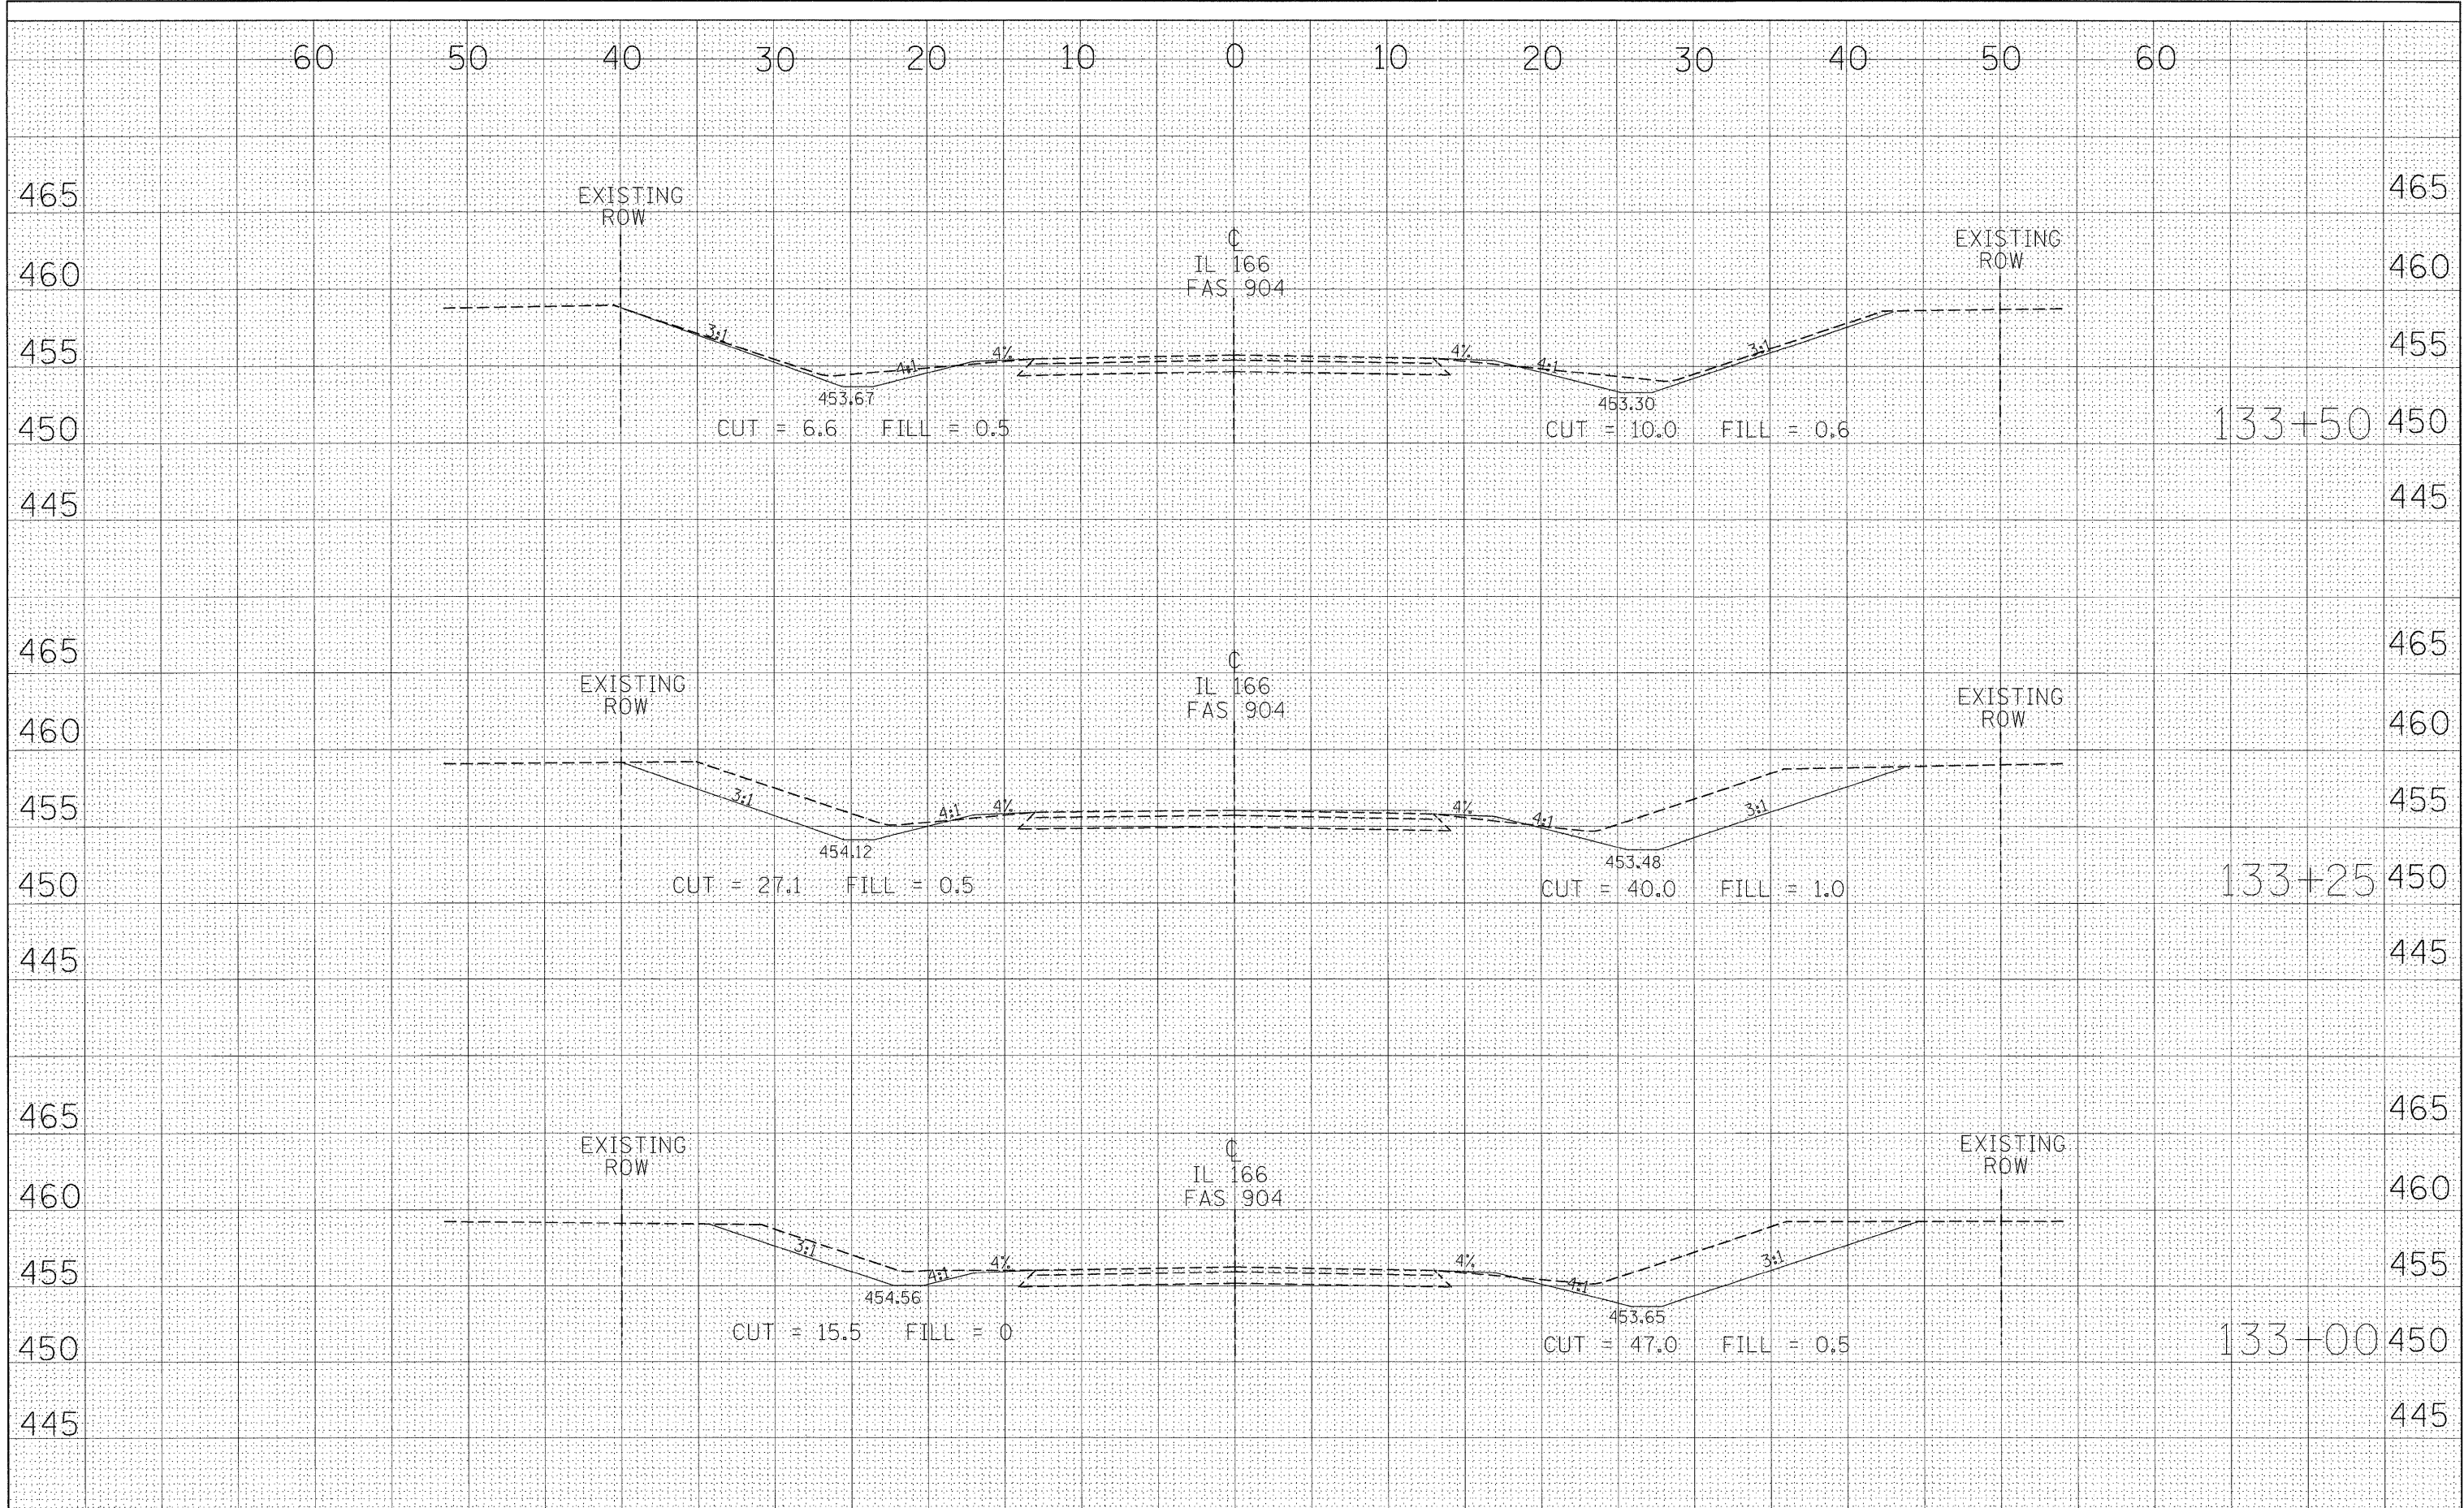

FILE NAME =
 c:\projects\d903807\d903807p1.m32

USER NAME = russellcf
 DESIGNED -
 DRAWN -
 CHECKED -
 DATE -
 REVISED -
 REVISED -
 REVISED -
 REVISED -

STATE OF ILLINOIS
DEPARTMENT OF TRANSPORTATION

CROSS SECTIONS - IL 166
 SCALE: _____ SHEET NO. _____ OF _____ SHEETS STA. 133+00 TO STA. 133+50

F.A. RTE.	SECTION	COUNTY	TOTAL SHEETS	SHEET NO.
•	D9 SAFETY FY08-3	•	16	15
CONTRACT NO. 78042				
FED. ROAD DIST. NO. [ILLINOIS] FED. AID PROJECT				