



F.A.P. RTE.	SECTION	COUNTY	TOTAL SHEETS	SHEET NO.
336	04-00075-00-BT	LAKE	42	27
STA.	105+00	TO STA.	115+00	
FED. ROAD DIST. NO. 1		ILLINOIS HIGHWAY PROJECT		
CONTRACT NO. 83890				

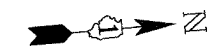

- NOTES:**
- PAVEMENT MARKINGS SHALL BE IN ACCORDANCE WITH THE "DISTRICT ONE TYPICAL PAVEMENT MARKINGS" DETAIL SHEET.
 - EXISTING SIGNS TO REMAIN SHALL BE PRESERVED
 - SEEDING, CLASS 2 SHALL BE USED WITHIN THE RESTORATION LIMITS FOR THE OFF-STREET BIKE PATH AREA.

LEGEND

	INDICATES PROP. TOPSOIL FURNISH AND PLACE, 6" AND SODDING
	INDICATES PROP. TOPSOIL FURNISH AND PLACE, 6" AND SEEDING, CLASS 2
	INDICATES PROP. TOPSOIL FURNISH AND PLACE, 6" AND SEEDING, CLASS 4

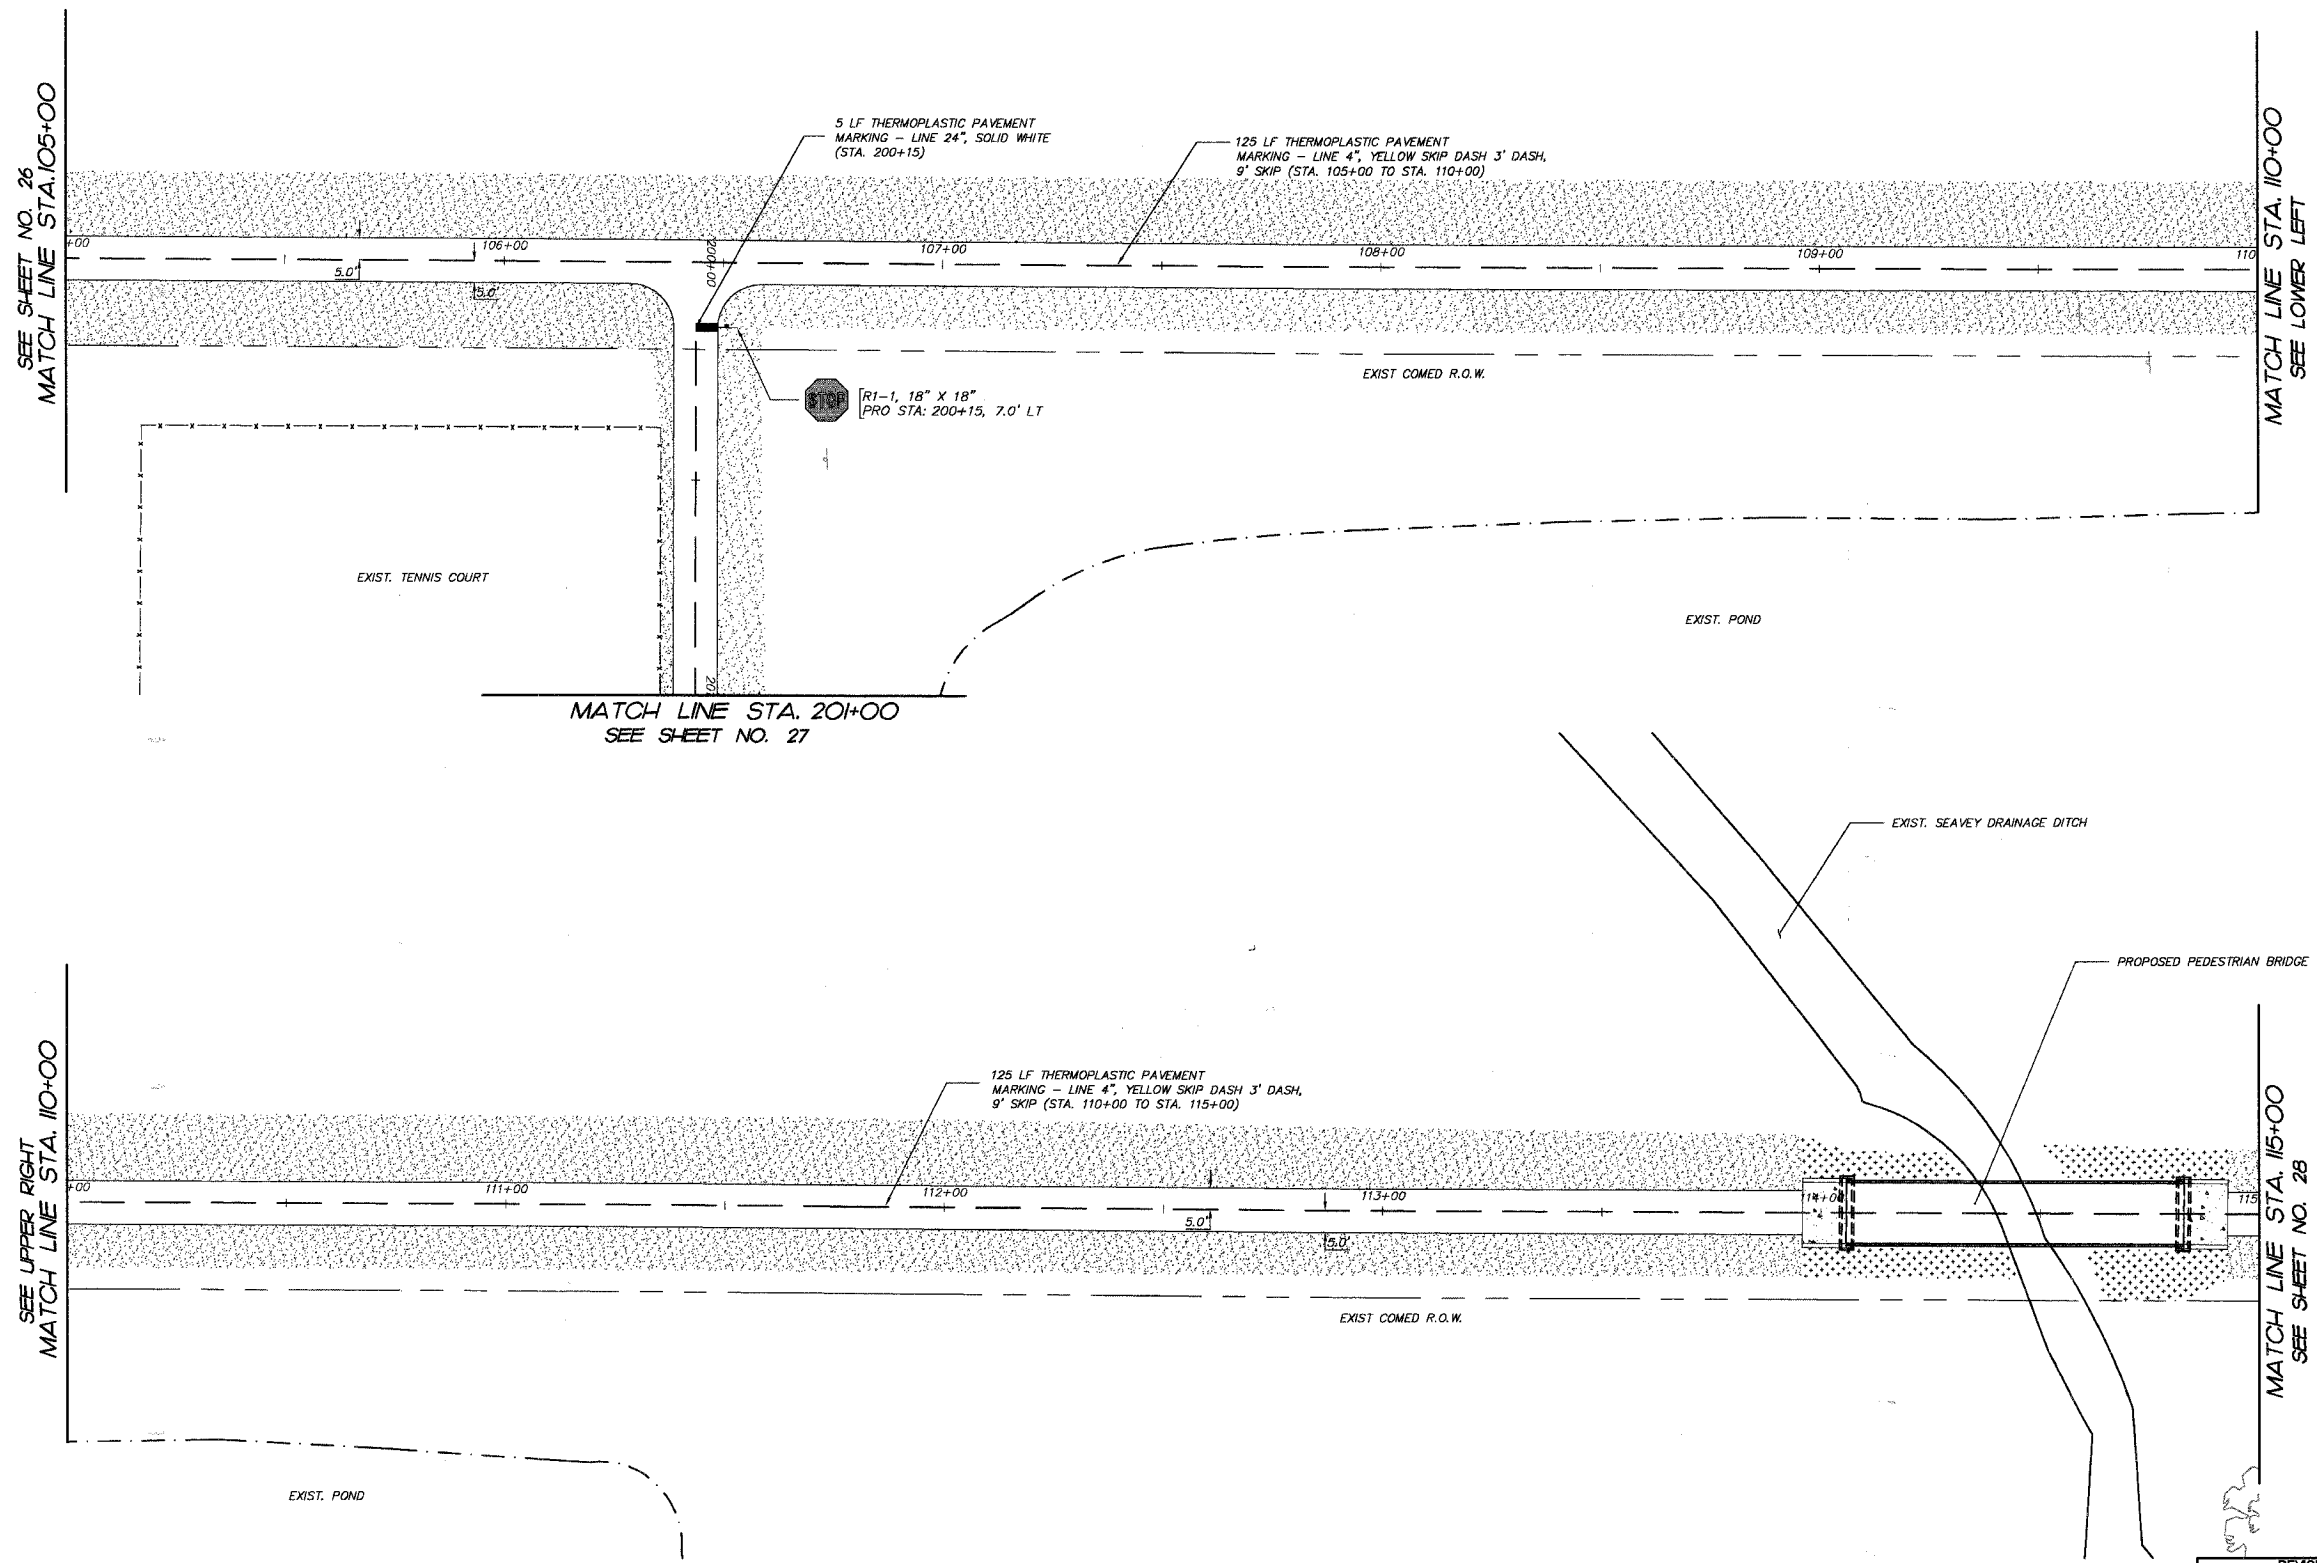

REVISIONS

NO.	NAME	DATE
7		
6		
5		
4		
3		
2		
1		

SMITH ENGINEERING CONSULTANTS, INC.
 CIVIL/STRUCTURAL ENGINEERS AND SURVEYORS
 4500 PRIME PARKWAY, SUITE 201
 MICHIGAN, ILLINOIS 61805
 PH: 815-385-1778 FAX: 815-385-1781
 www.smithengineering.com E-MAIL: sec@smithengineering.com
 *MICHIGAN *ILLINOIS *IOWA *INDIANA
 ILLINOIS PROFESSIONAL DESIGN FIRM # 184-000108

ILLINOIS DEPARTMENT OF TRANSPORTATION

VILLAGE OF MUNDELEIN
 CMAQ BIKE PATH
 SIGNING, STRIPING, AND
 RESTORATION PLAN
 STA. 105+00 TO STA. 115+00

SCALE: 1" = 20'
 DATE 11-15-06
 DRAWN BY CFR
 CHECKED BY GFR

PLOT FILE: STANDARD
 CONTA FILE: 080460-005.DWG