



F.A.P. RTE.	SECTION	COUNTY	TOTAL SHEETS	SHEET NO.
336	04-00075-00-BT	LAKE	42	28
STA.	TO STA.			
FED. ROAD DIST. NO. 1	ILLINOIS	HIGHWAY PROJECT		
CONTRACT NO. 83890				

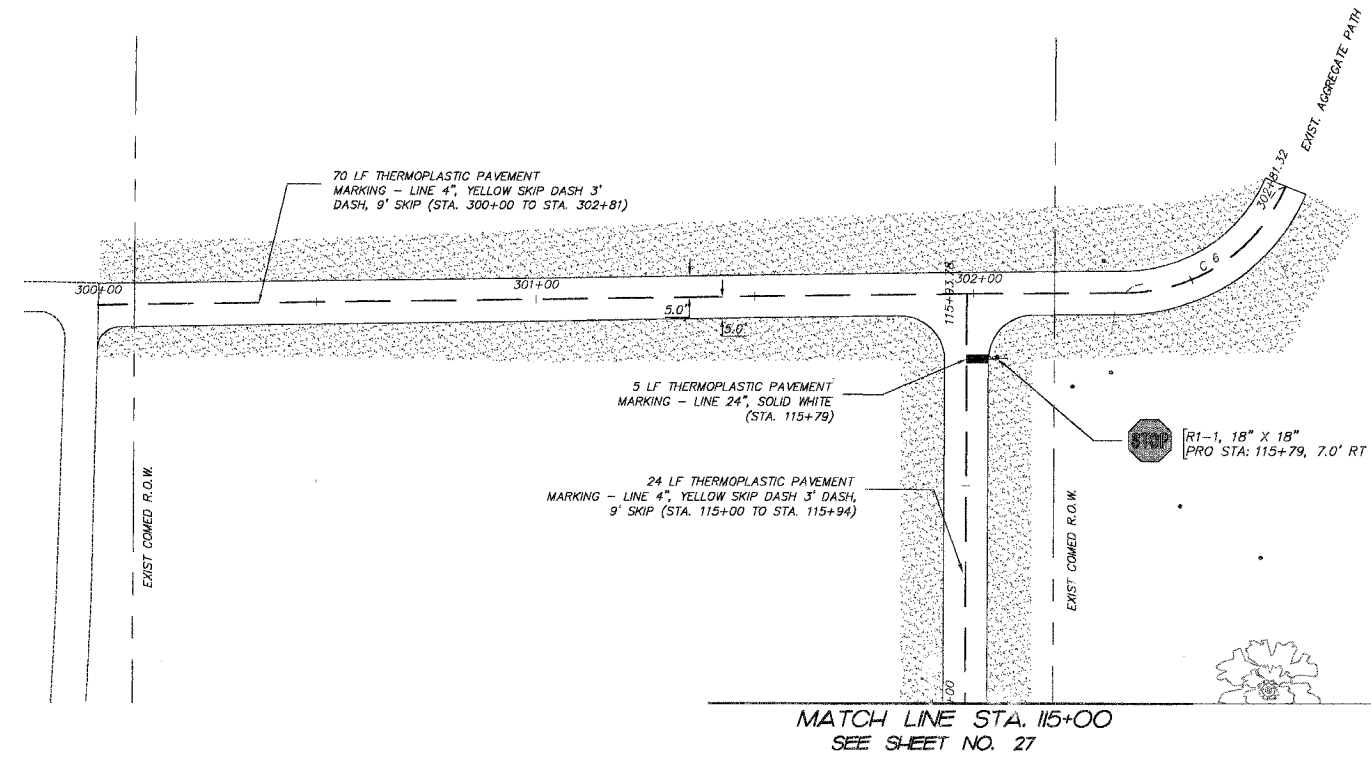

- NOTES:**
- PAVEMENT MARKINGS SHALL BE IN ACCORDANCE WITH THE "DISTRICT ONE TYPICAL PAVEMENT MARKINGS" DETAIL SHEET.
  - EXISTING SIGNS TO REMAIN SHALL BE PRESERVED.
  - SEEDING, CLASS 2 SHALL BE USED WITHIN THE RESTORATION LIMITS FOR THE OFF-STREET BIKE PATH AREA.

**LEGEND**

	INDICATES PROP. TOPSOIL FURNISH AND PLACE, 6" AND SODDING
	INDICATES PROP. TOPSOIL FURNISH AND PLACE, 6" AND SEEDING, CLASS 2

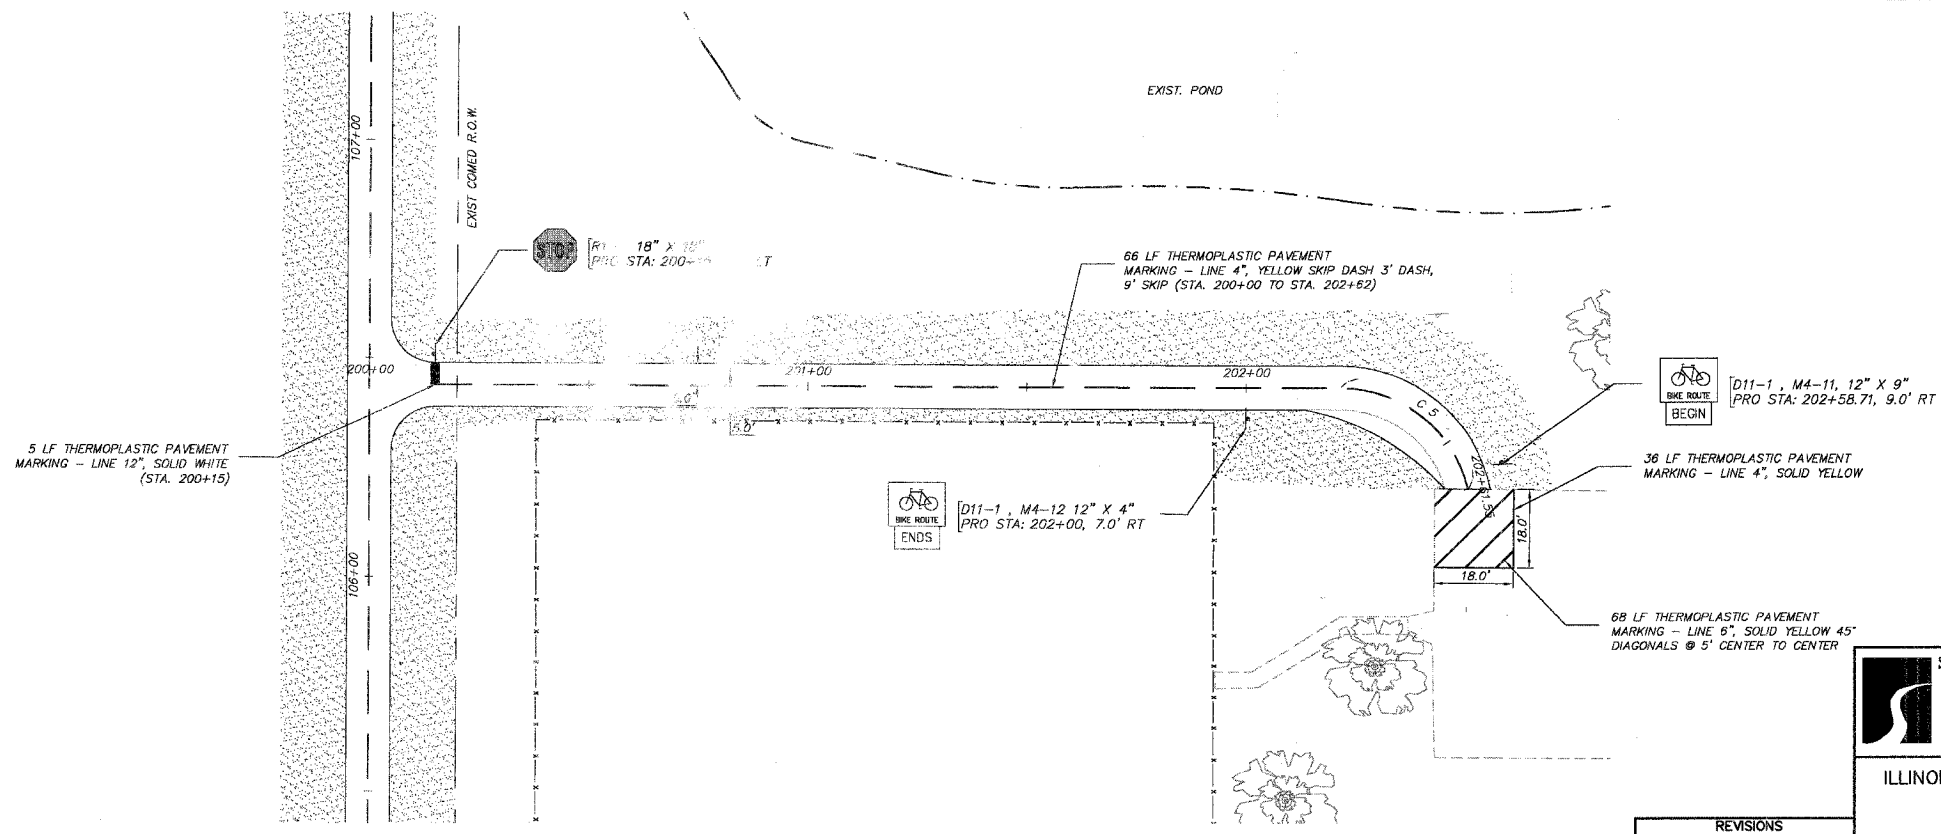

**SMITH ENGINEERING CONSULTANTS, INC.**  
 CIVIL/STRUCTURAL ENGINEERS AND SURVEYORS  
 4500 PRIME PARKWAY, SUITE 201  
 MCHENRY, ILLINOIS 60050  
 PH: 815-385-1770 FAX: 815-385-1781  
 www.smithengineering.com E-MAIL: seo@smithengineering.com  
 MCHENRY HUNTLEY YORKVILLE  
 ILLINOIS PROFESSIONAL DESIGN FIRM # 184-000108

ILLINOIS DEPARTMENT OF TRANSPORTATION  
 VILLAGE OF MUNDELEIN  
 CMAQ/SEAVEY BIKE PATH  
 SIGNING, STRIPING, AND  
 RESTORATION PLAN  
 STA. 300+00 TO STA. 302+81.32 &  
 STA. 200+00 TO STA. 202+61.55  
 SCALE: 1" = 20'  
 DATE 11-15-06 DRAWN BY CFR  
 CHECKED BY CFR

**REVISIONS**

NO.	NAME	DATE
7.		
6.		
5.		
4.		
3.		
2.		
1.		

PLOT FILE: STANDARD  
 NEW: 28  
 COMP. FILE: 050460-805.dwg