


F.A.P. RTE.	SECTION	COUNTY	TOTAL SHEETS	SHEET NO.
	04-00075-00-BT	LAKE	42	40
STA.	114+50	TO STA.	115+93.78	
FED. ROAD DIST. NO. 1	ILLINOIS HIGHWAY PROJECT			
CONTRACT NO. 83890				

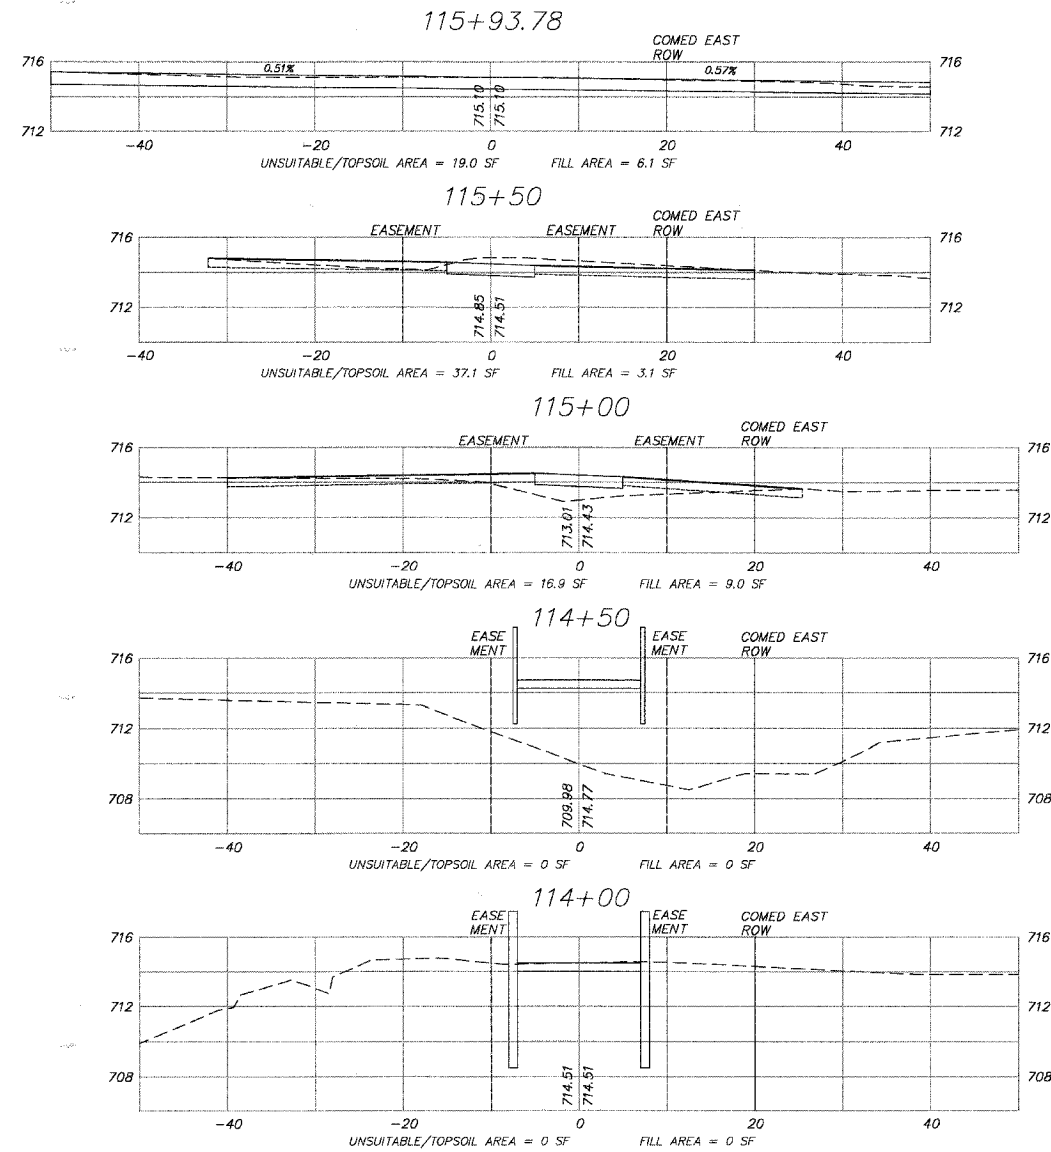

PLOT FILE: STANDARD  
 VIEW: 40  
 COMP. FILE: 020460-02.rvt.dwg

REVISIONS		
NO.	NAME	DATE
7.		
6.		
5.		
4.		
3.		
2.		
1.		

**SMITH ENGINEERING CONSULTANTS, INC.**  
 CIVIL/STRUCTURAL ENGINEERS AND SURVEYORS  
 4500 PRIMP PARKWAY, SUITE 201  
 MCKENNA, ILLINOIS 60060  
 PH: 815-385-1778 FAX: 815-385-1781  
 www.smithengineering.com E-MAIL: seo@smithengineering.com  
 \* MCKENNA \* HUNTERLEY \* YORKVILLE  
 ILLINOIS PROFESSIONAL DESIGN FIRM # 184-000108

ILLINOIS DEPARTMENT OF TRANSPORTATION  
 VILLAGE OF MUNDELEIN  
 CMAQ/SEAVEY BIKE PATH  
 CROSS SECTIONS  
 STA. 114+00 TO STA. 115+93.78  
 SCALE: 1" = 10'  
 DATE 11-15-06  
 DRAWN BY BDH  
 CHECKED BY GFR