
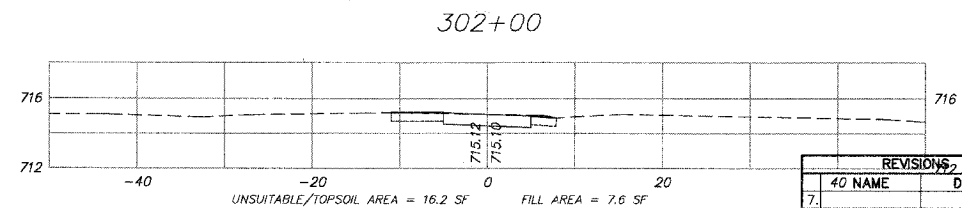
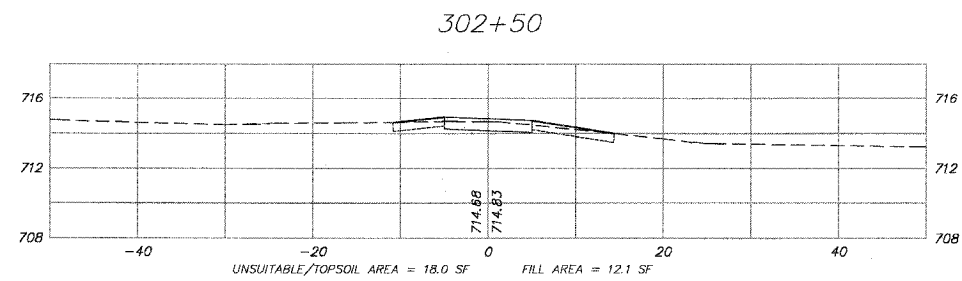
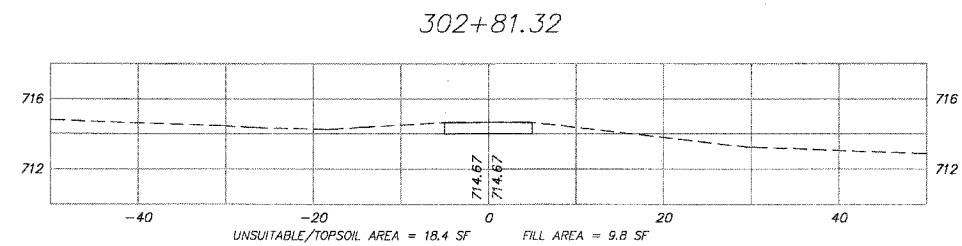
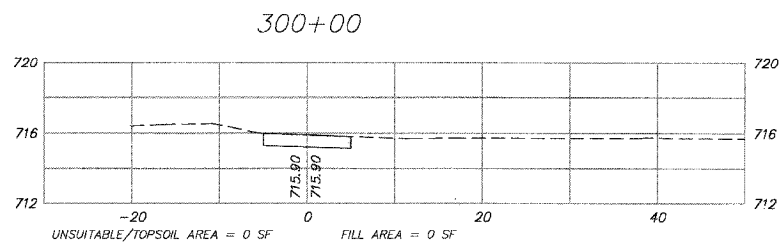
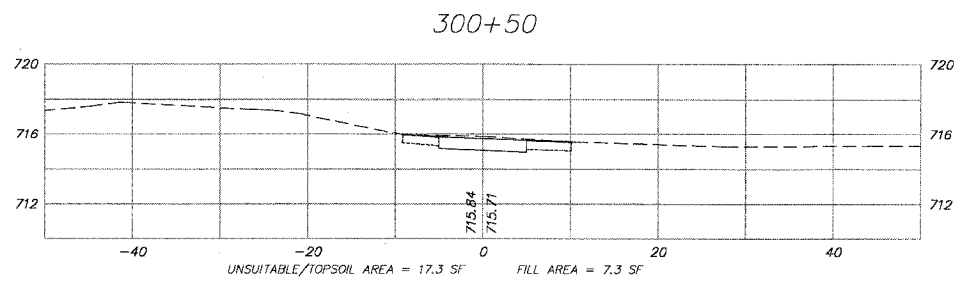
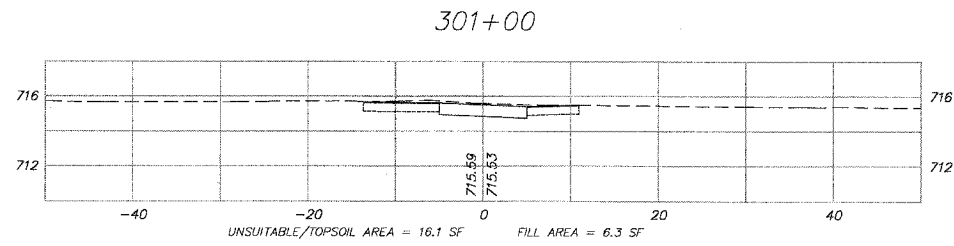
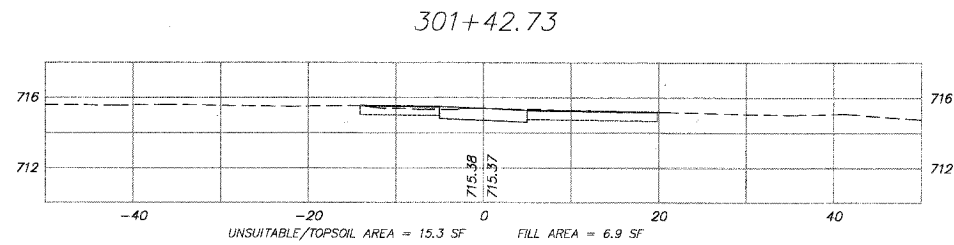
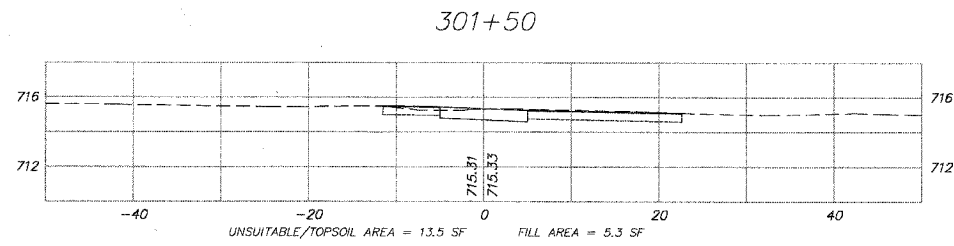


F.A.P. RTE.	SECTION	COUNTY	TOTAL SHEETS	SHEET NO.
	04-00075-00-BT	LAKE	42	42
STA.	300+00	TO STA.	302+17.16	
FED. ROAD DIST. NO. 1	ILLINOIS		HIGHWAY PROJECT	
CONTRACT NO. 83890				

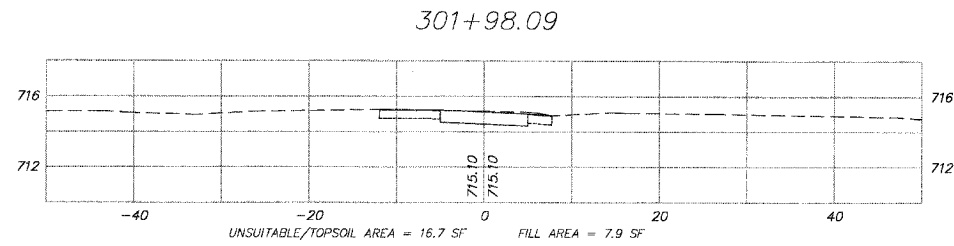

REVISIONS		
NO.	NAME	DATE
7.		
6.		
5.		
4.		
3.		
2.		
1.		

SMITH ENGINEERING CONSULTANTS, INC.
 CIVIL/STRUCTURAL ENGINEERS AND SURVEYORS
 6900 PRINCE PARKWAY, SUITE 201
 McHENRY, ILLINOIS 60050
 PH: 815-385-1770 FAX: 815-385-1781
 www.smithengineering.com E-MAIL: sec@smithengineering.com
 McHENRY HUNTLEY YORKVILLE
 ILLINOIS PROFESSIONAL DESIGN FIRM # 184-000106

ILLINOIS DEPARTMENT OF TRANSPORTATION

VILLAGE OF MUNDELEIN
 CMAQ/SEAVEY BIKE PATH
 CROSS SECTIONS
 STA. 300+00 TO STA. 302+17.16

SCALE: 1" = 10'
 DATE 11-15-06
 DRAWN BY BDH
 CHECKED BY GFR

PLOT FILE: STANDARD
 VIEW: 42
 COMP. FILE: 050465-623 rev.dwg