



FULL RE.	SECTION	COUNTY	TOTAL SHEETS	SHEET NO.
0285	01-00052-00-FP	WILL	71	28
STA.		TO STA.		
FED. ROAD DIST. NO. 1	ILLINOIS	FED. AID PROJECT		


CONTRACT NO. 83956

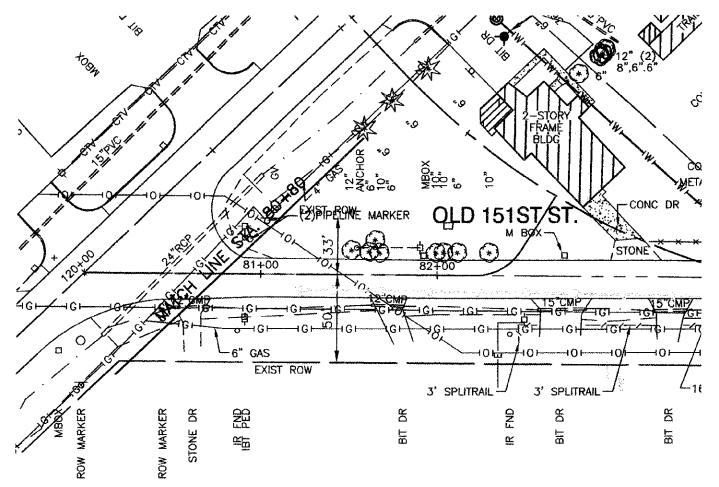


EXISTING CONDITION

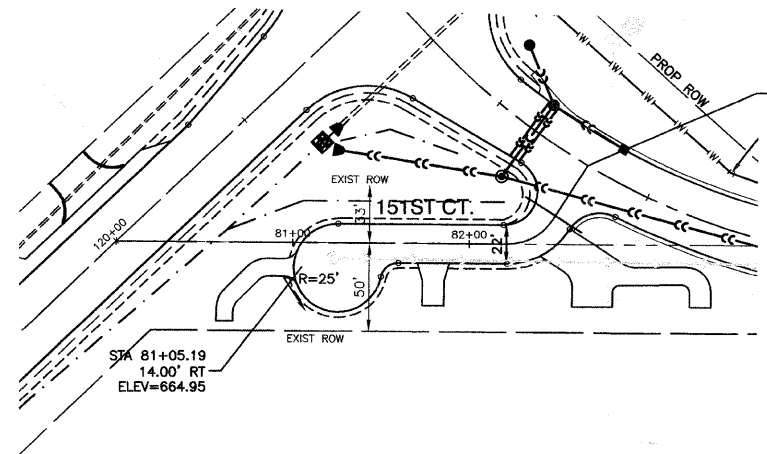

PROPOSED IMPROVEMENT

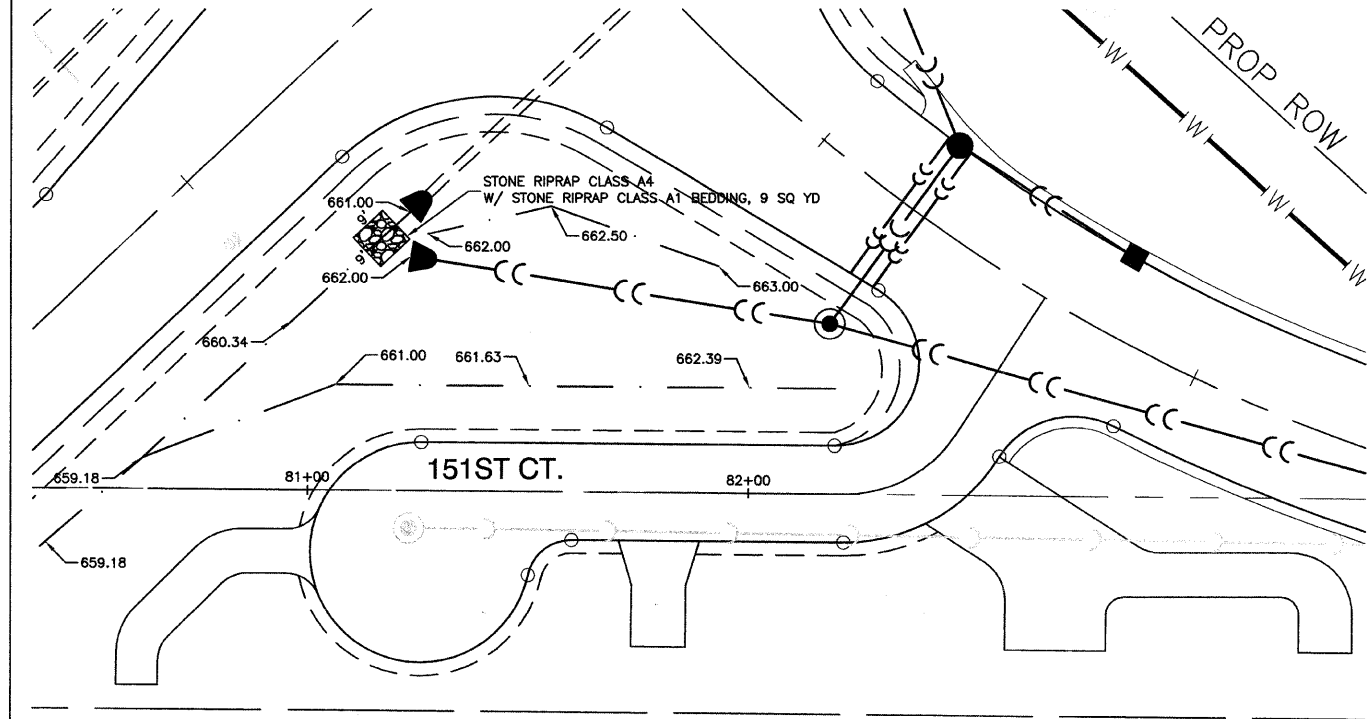

PROPOSED IMPROVEMENT
SCALE 1"=20'

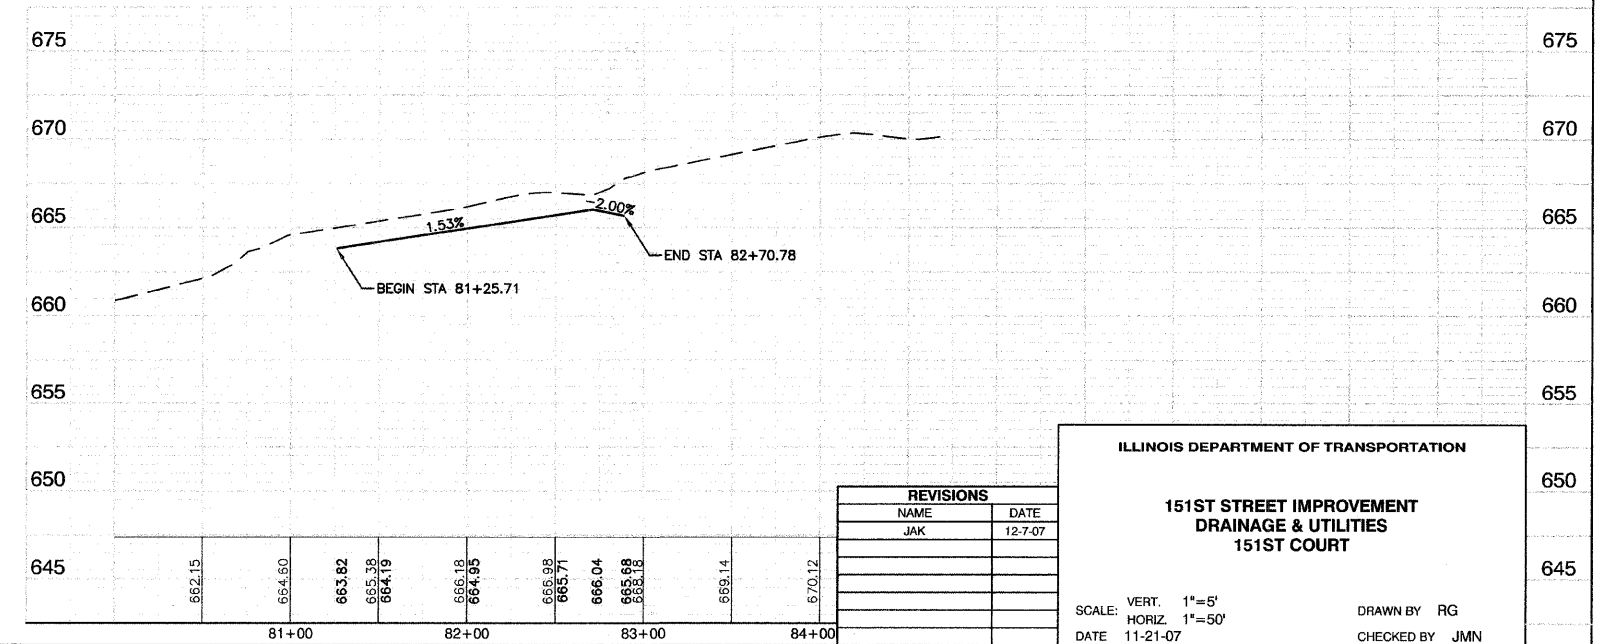

REVISIONS	
NAME	DATE
JAK	12-7-07

ILLINOIS DEPARTMENT OF TRANSPORTATION

**151ST STREET IMPROVEMENT
DRAINAGE & UTILITIES
151ST COURT**

SCALE: VERT. 1"=5'
HORIZ. 1"=50'

DATE 11-21-07

DRAWN BY RG
CHECKED BY JMN

ROBINSON ENGINEERING, LTD.
17000 SOUTH PARK AVENUE SOUTH HOLLAND, ILLINOIS 60478
(708) 331-6700 FAX (708) 331-3829
ILLINOIS DESIGN FIRM REGISTRATION NO. 194001238 01179-STRM-02