
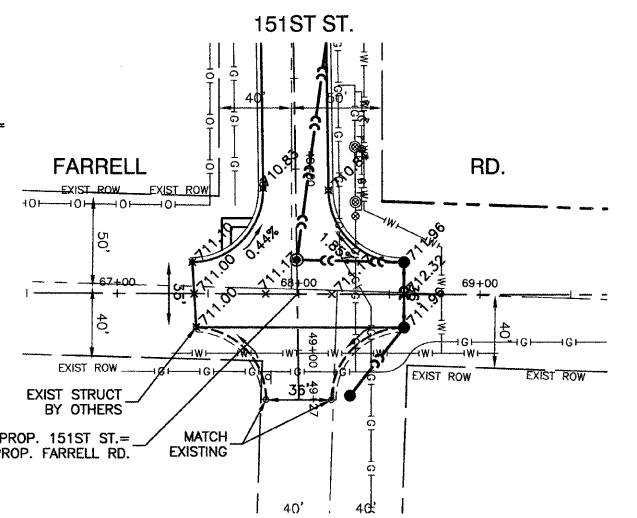
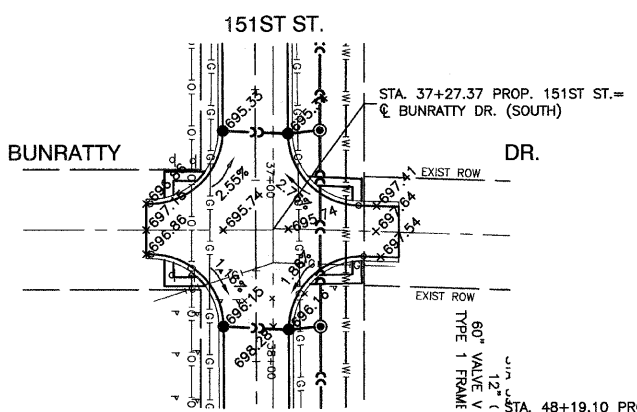
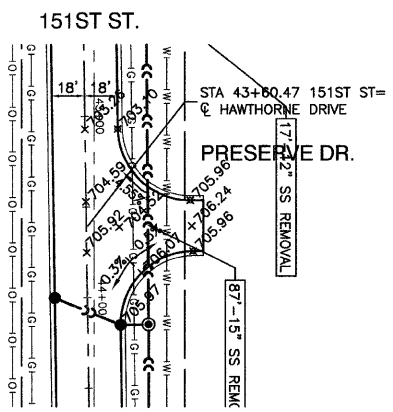
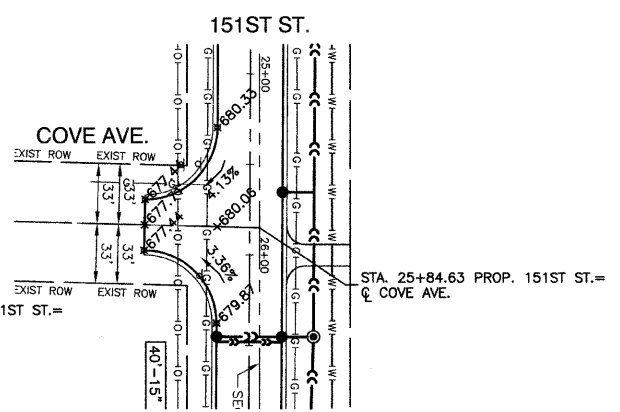
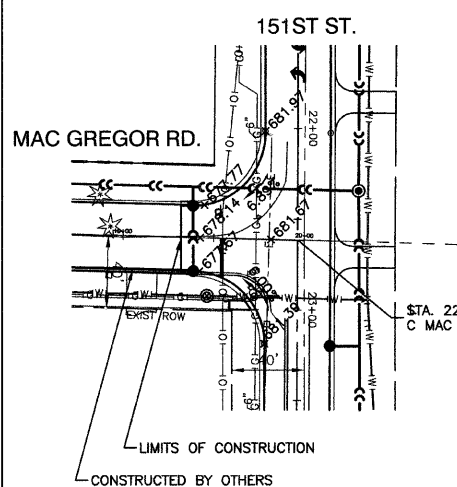
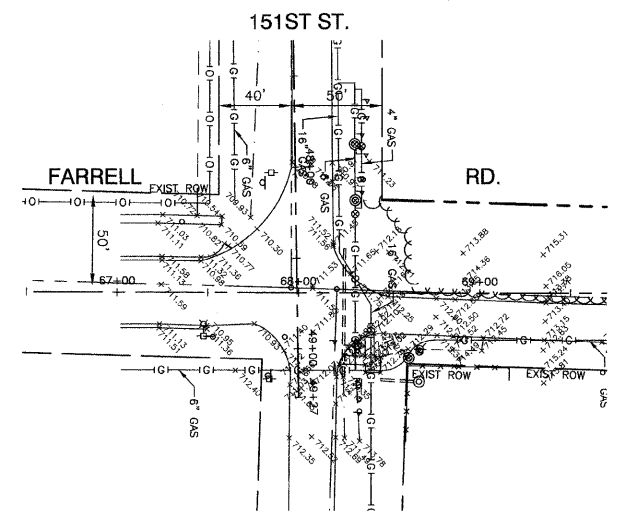
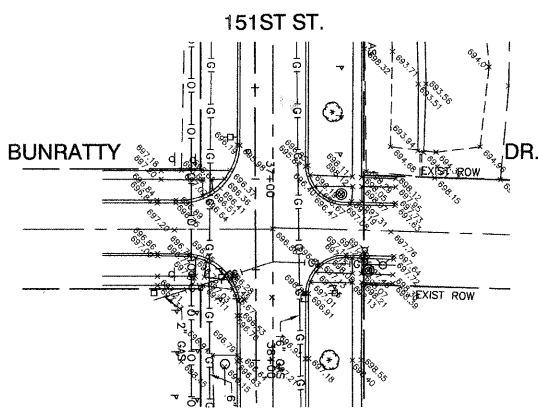
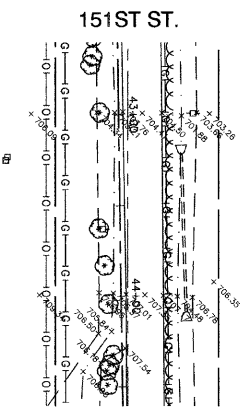
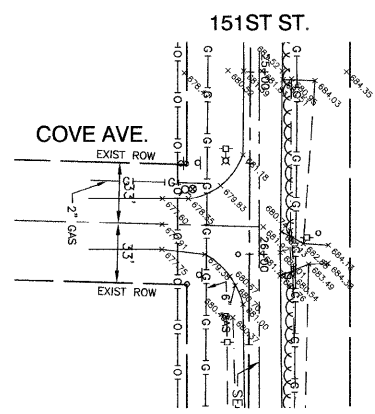
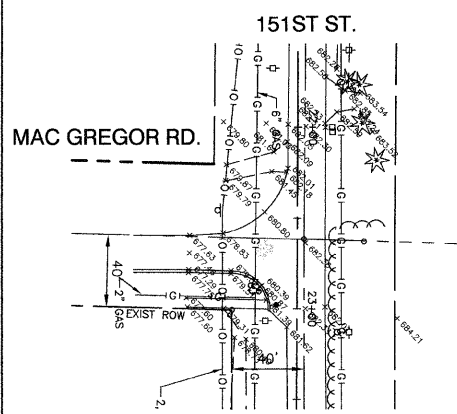


FAU. RTE.	SECTION	COUNTY	TOTAL SHEETS	SHEET NO.
0285	01-00052-00-FP	WILL	71	30
STA.		TO STA.		
FED. ROAD DIST. NO. 1		ILLINOIS	FED. AID PROJECT	

CONTRACT NO. 83956

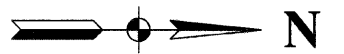

REVISIONS	
NAME	DATE

ILLINOIS DEPARTMENT OF TRANSPORTATION

151ST STREET IMPROVEMENT
INTERSECTION DETAILS

SCALE: VERT. N/A
HORIZ. 1"=50'

DATE 11-21-07

DRAWN BY RG
CHECKED BY JMN