



F.A.U. RTE.	SECTION	COUNTY	TOTAL SHEETS	SHEET NO.
0285	01-00052-00-FP	WILL	71	37
STA. 115+00.64		TO STA. 116+20.30		
FED. ROAD DIST. NO. 1	ILLINOIS	FED. AID PROJECT		


CONTRACT NO. 83956

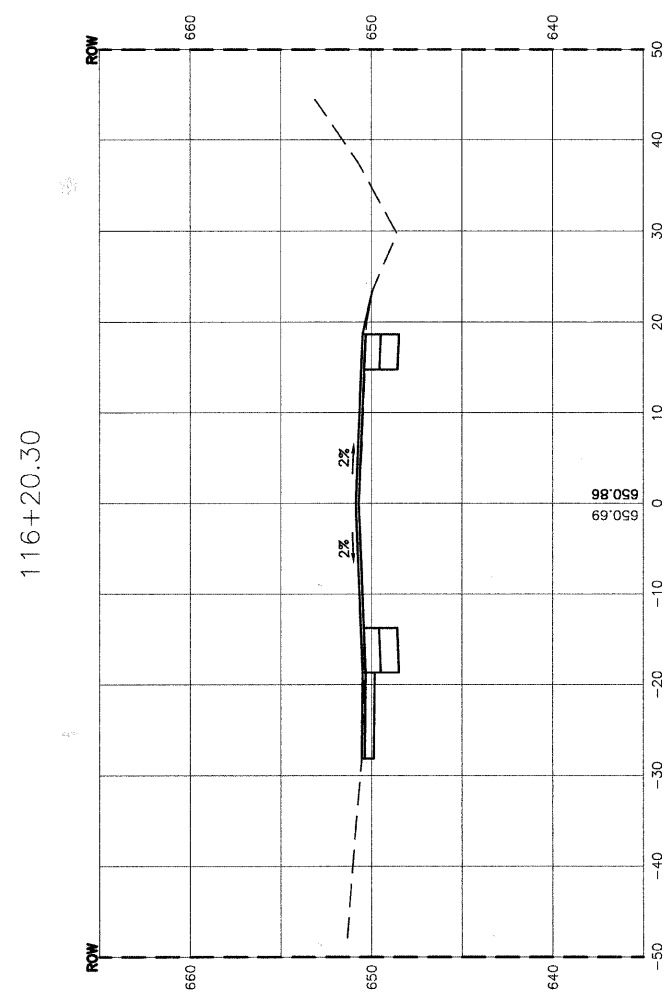

CUT=21.9
FILL=0.3

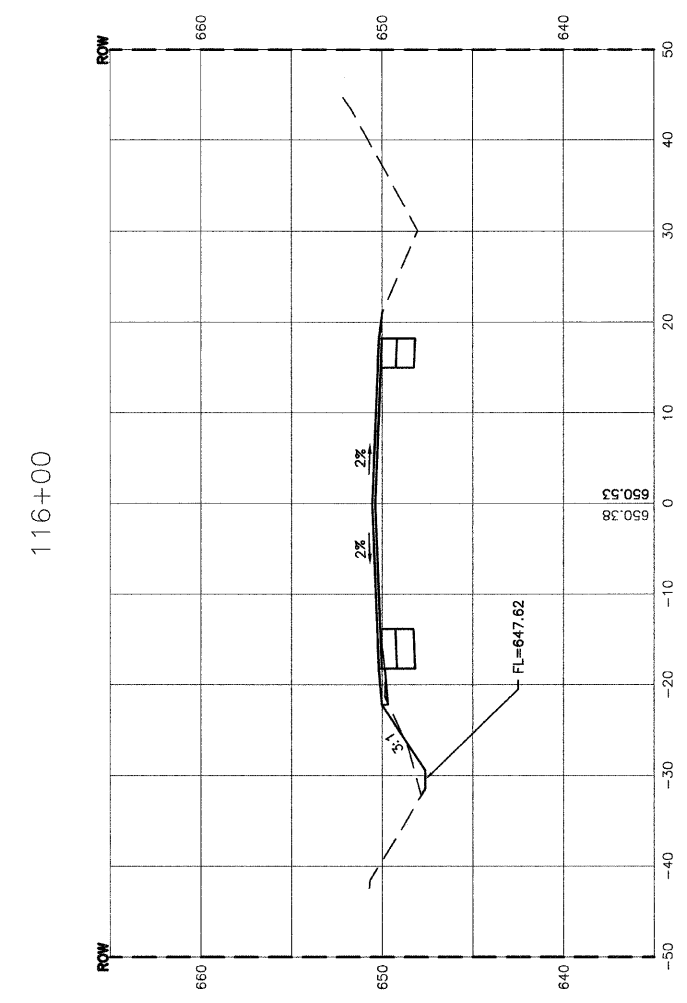

CUT=15.9
FILL=0.7

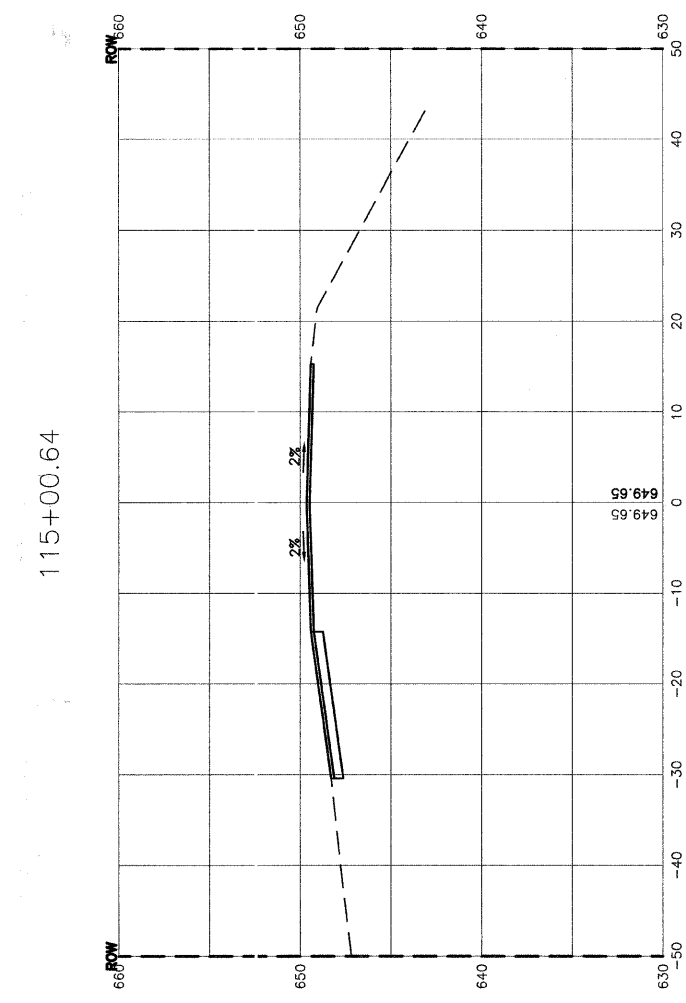

CUT=10.9
FILL=0

REVISIONS	
NAME	DATE

ILLINOIS DEPARTMENT OF TRANSPORTATION

151ST STREET IMPROVEMENT
CROSS SECTIONS
ARCHER AVENUE

SCALE: VERT. 1"=5'
HORIZ. 1"=10'
DATE: 11-21-07
DRAWN BY: RG
CHECKED BY: JMN