



FAU. RTE.	SECTION	COUNTY	TOTAL SHEETS	SHEET NO.
0285	01-00052-00-FP	WILL	71	39
STA. 119+46.40		TO STA. 121+00		
FED. ROAD DIST. NO. 1	ILLINOIS	FED. AID PROJECT		


CONTRACT NO. 83956

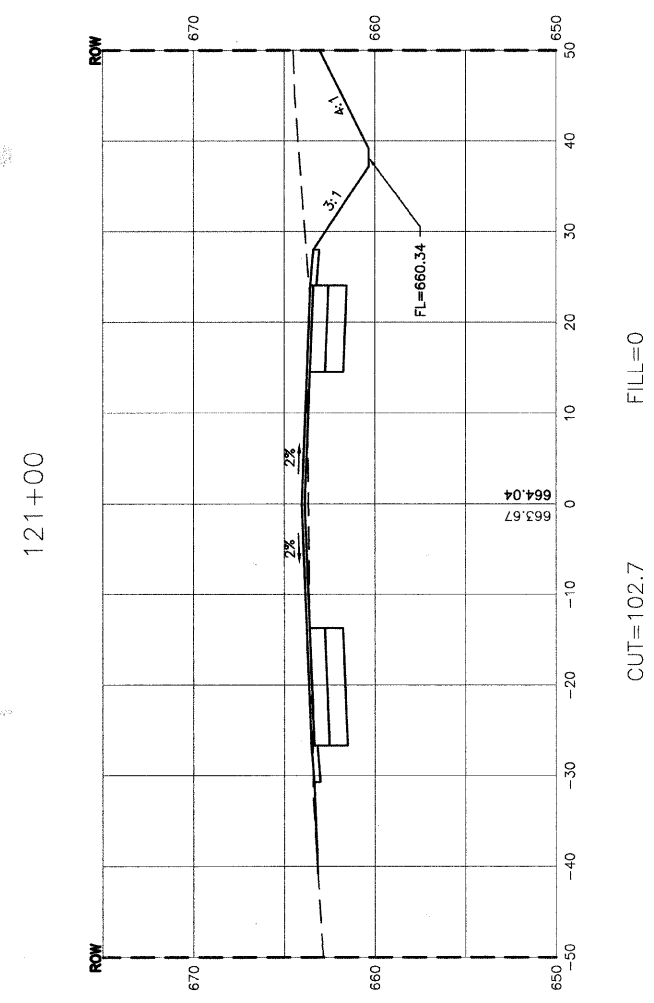

CUT=102.7
FILL=0

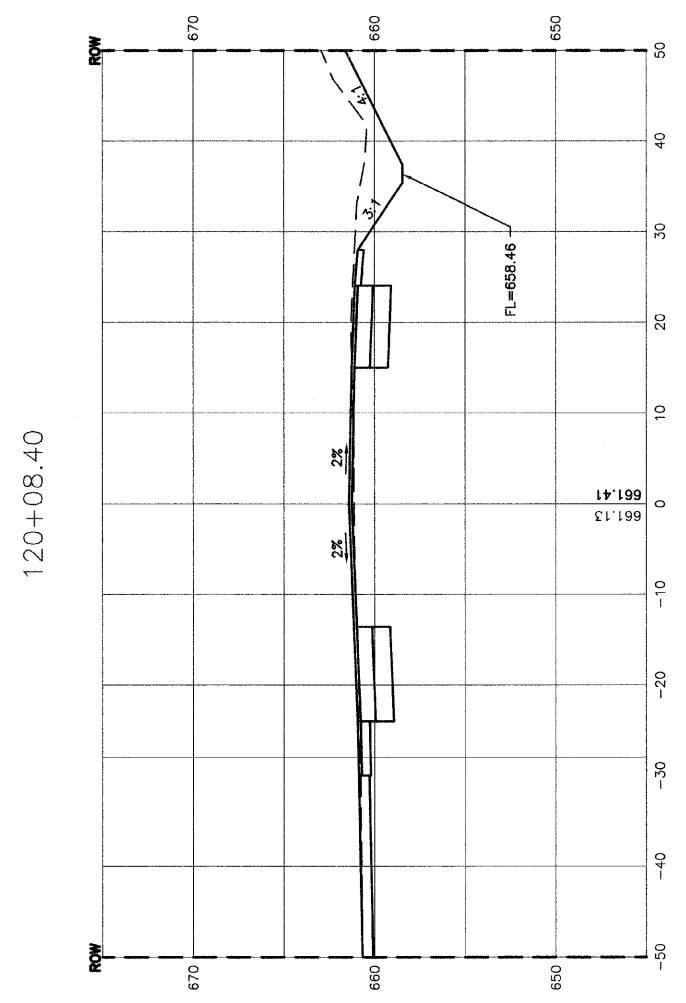

CUT=73.3
FILL=0

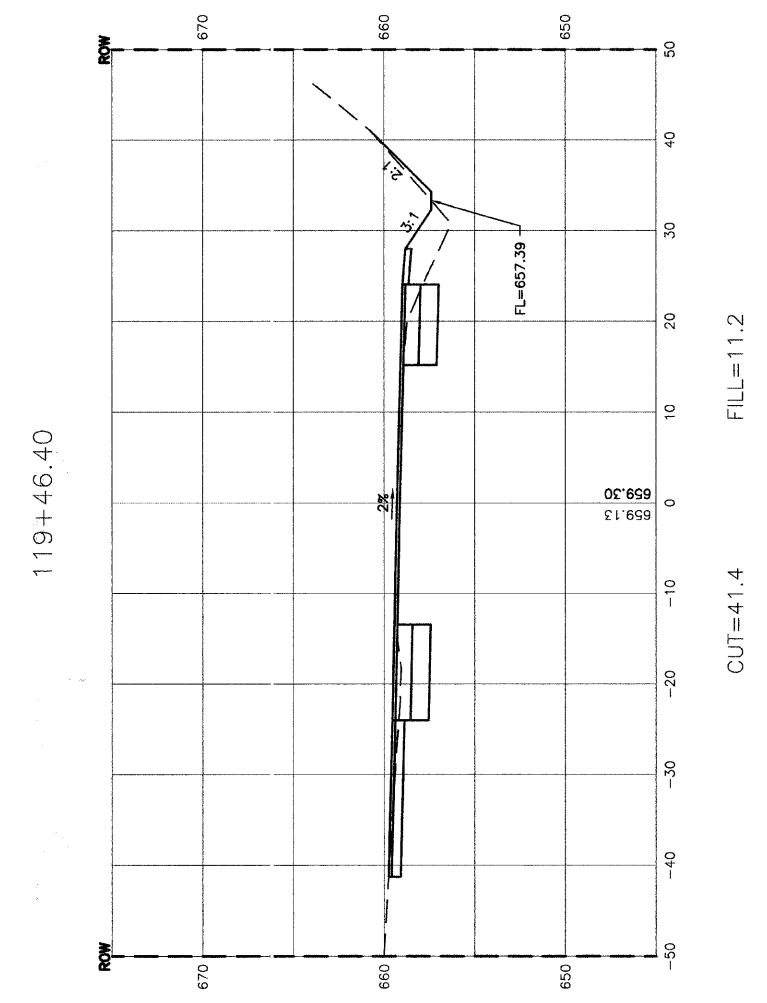

CUT=41.4
FILL=11.2

REVISIONS	
NAME	DATE

ILLINOIS DEPARTMENT OF TRANSPORTATION

151ST STREET IMPROVEMENT
CROSS SECTIONS
ARCHER AVENUE

SCALE: VERT. 1"=5'
HORIZ. 1"=10'
DATE 11-21-07
DRAWN BY RG
CHECKED BY JMN