


FAU. RTE.	SECTION	COUNTY	TOTAL SHEETS	SHEET NO.
0285	01-00052-00-FP	WILL	71	43
STA. 127+29.90		TO STA. 127+72.40		
FED. ROAD DIST. NO. 1	ILLINOIS	FED. AID PROJECT		


CONTRACT NO. 83956

127+72.40

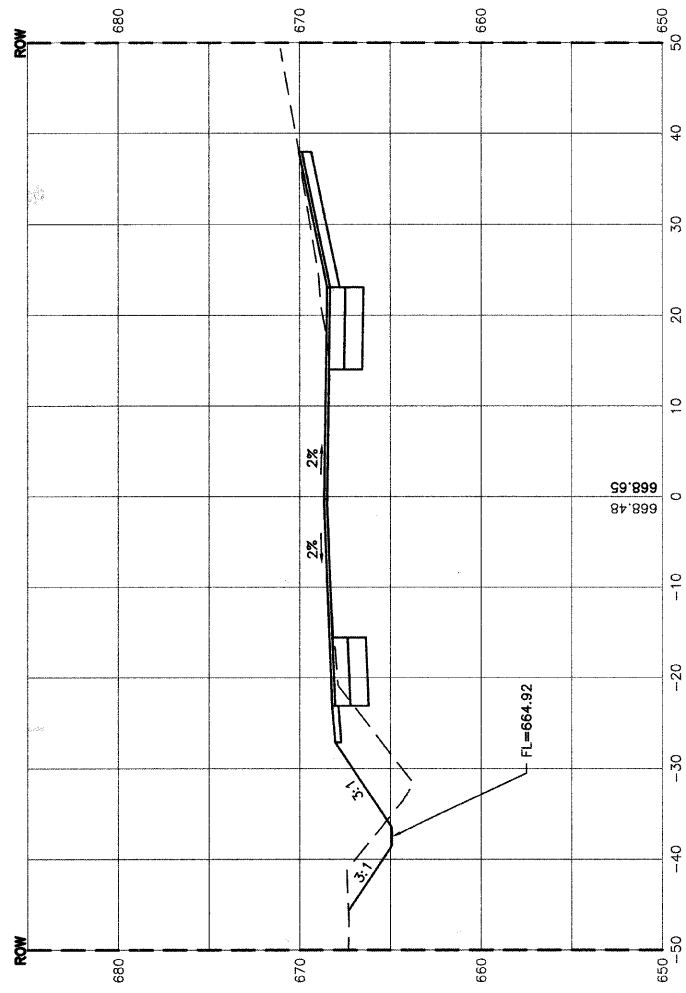


CUT=53.7 FILL=24.2

127+41.20

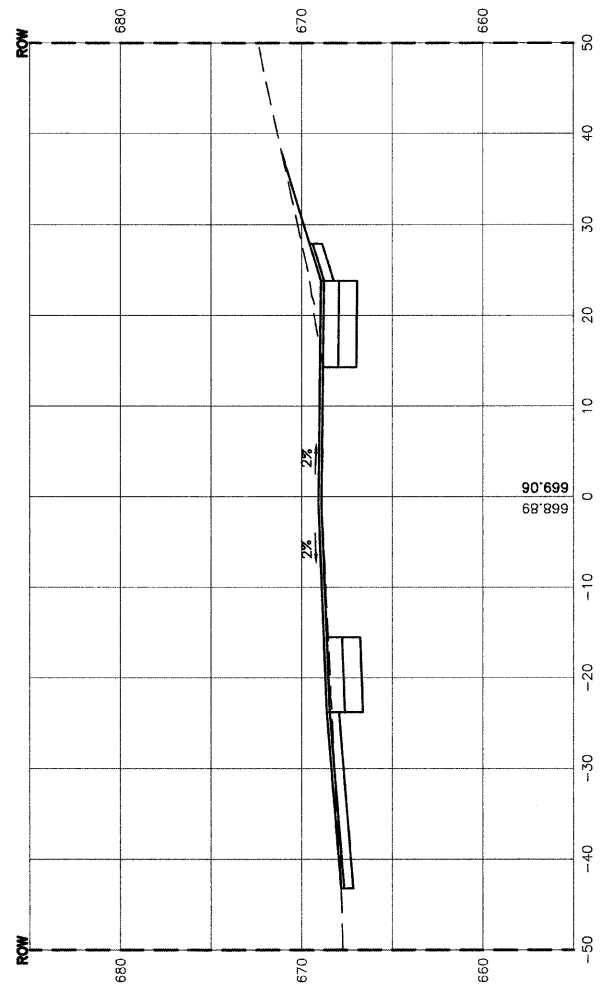

CUT=53.4 FILL=0

127+29.90

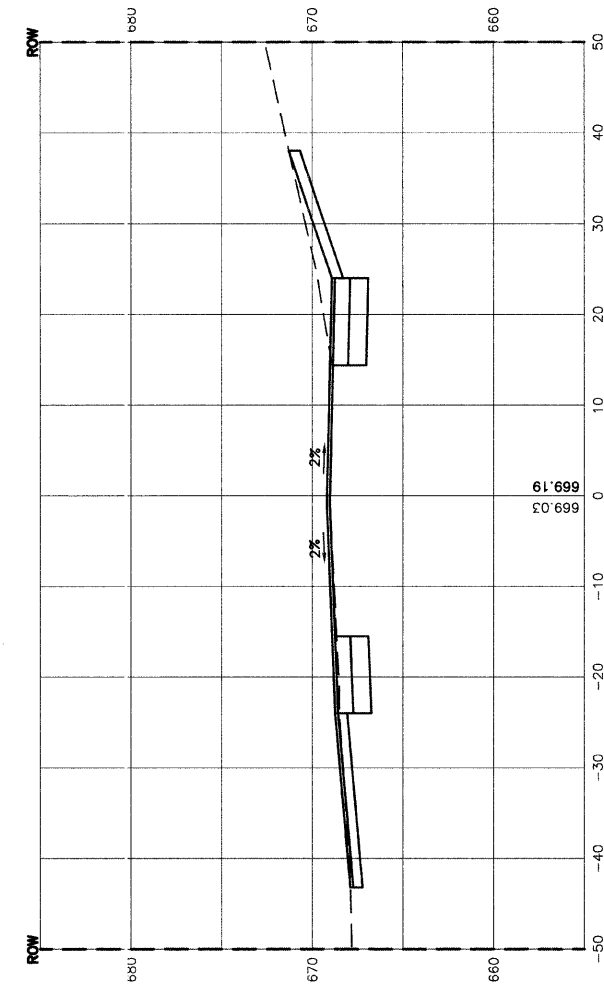

CUT=61.7 FILL=0

REVISIONS	
NAME	DATE

ILLINOIS DEPARTMENT OF TRANSPORTATION

**151ST STREET IMPROVEMENT  
CROSS SECTIONS  
ARCHER AVENUE**

SCALE: VERT. 1"=5'  
HORIZ. 1"=10'

DATE 11-21-07

DRAWN BY RG  
CHECKED BY JMN

**ROBINSON ENGINEERING, LTD.**  
17000 SOUTH PARK AVENUE SOUTH HOLLAND, ILLINOIS 60473  
(708) 291-0700 FAX (708) 381-3828  
ILLINOIS DESIGN FIRM REGISTRATION NO. 134001138

01179\_02-XSCT-02