



FAU. NO.	SECTION	COUNTY	TOTAL SHEETS	SHEET NO.
0285	01-00052-00-FP	WILL	71	44
STA. 128+00		TO STA. 129+00		
FED. ROAD DIST. NO. 1	ILLINOIS	FED. AID PROJECT		

CONTRACT NO. 83956

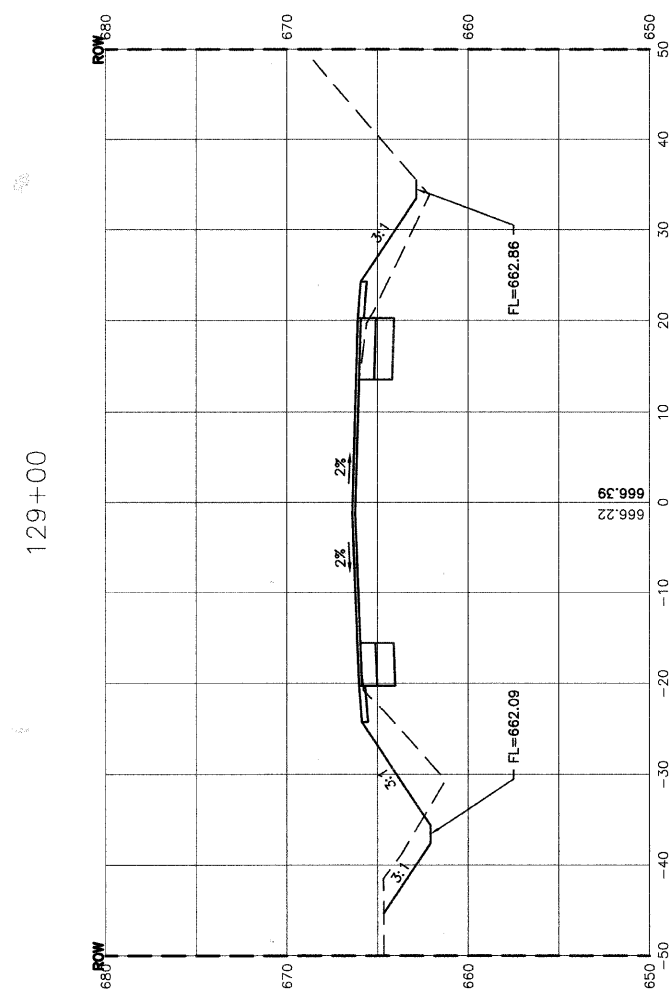


CUT=29.4 FILL=34.0

128+58.10

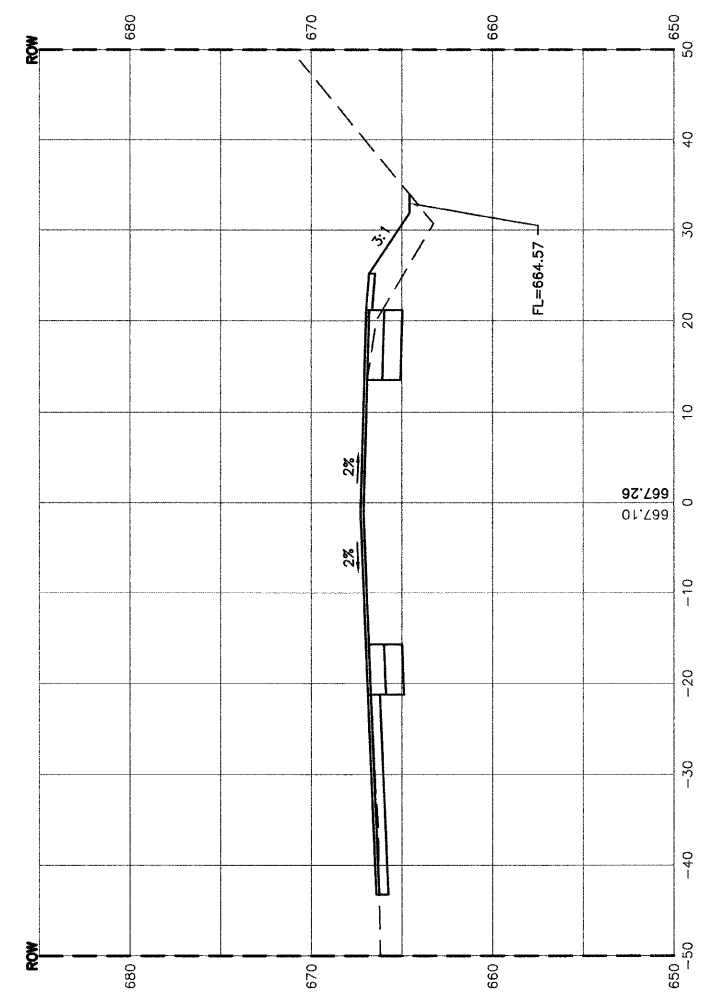

CUT=32.7 FILL=16.7

128+00

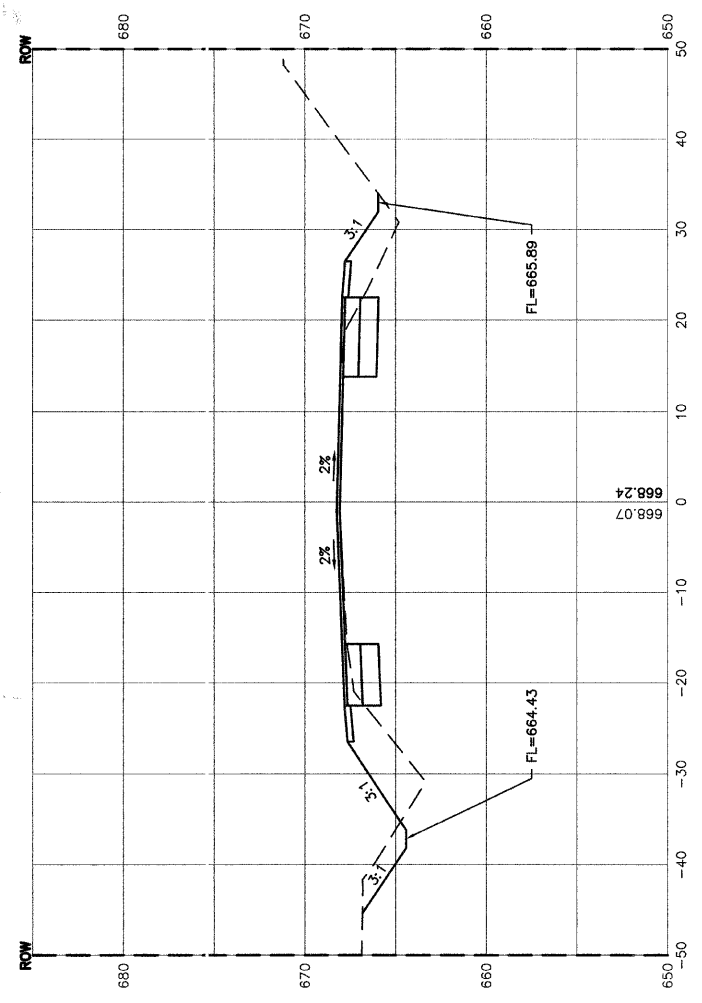

CUT=33.0 FILL=38.4

REVISIONS	
NAME	DATE

ILLINOIS DEPARTMENT OF TRANSPORTATION

151ST STREET IMPROVEMENT
CROSS SECTIONS
ARCHER AVENUE

SCALE: VERT. 1"=5'
HORIZ. 1"=10'
DATE 11-21-07

DRAWN BY RG
CHECKED BY JMN