



F.A.I. RTE.	SECTION	COUNTY	TOTAL SHEETS	SHEET NO.
0285	01-00052-00-FP	WILL	71	48
STA. 17+00		TO STA. 19+23.70		
FED. ROAD DIST. NO. 1		ILLINOIS FED. AID PROJECT		


CONTRACT NO. 83956

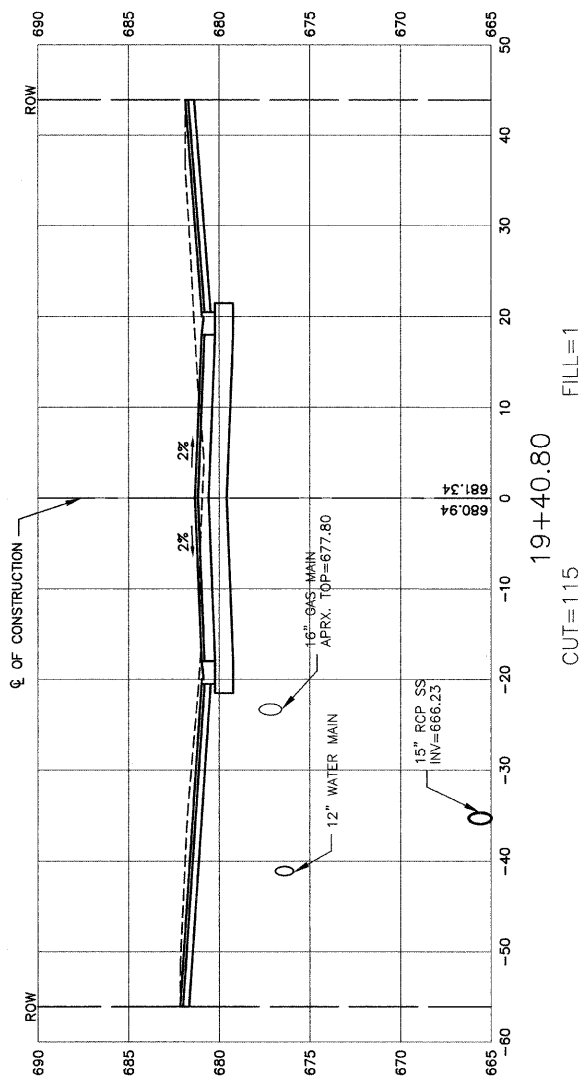


19+40.80
CUT=115
FILL=1

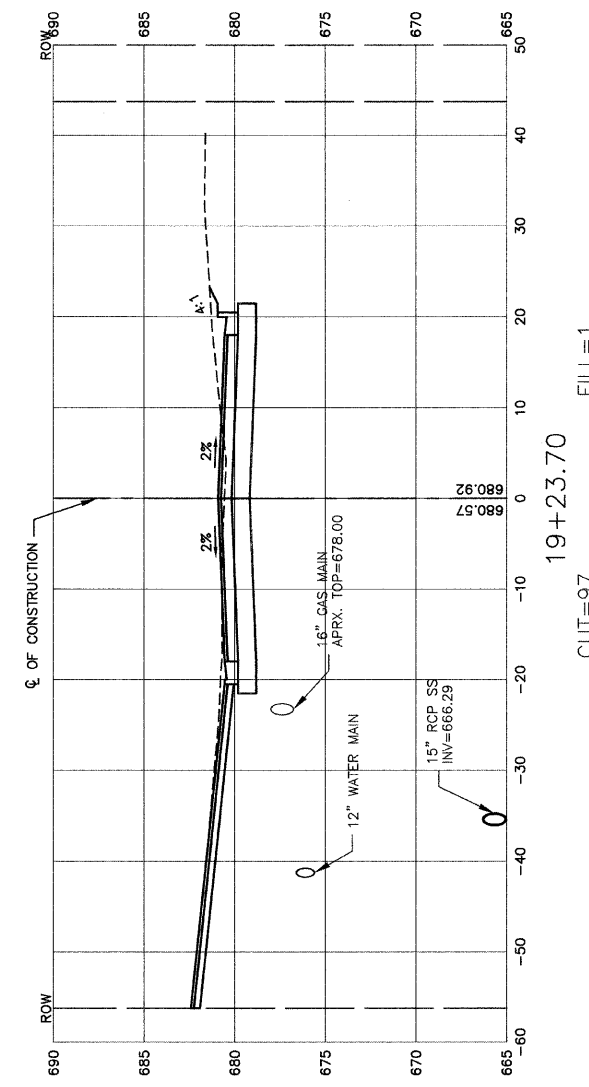

19+23.70
CUT=97
FILL=1

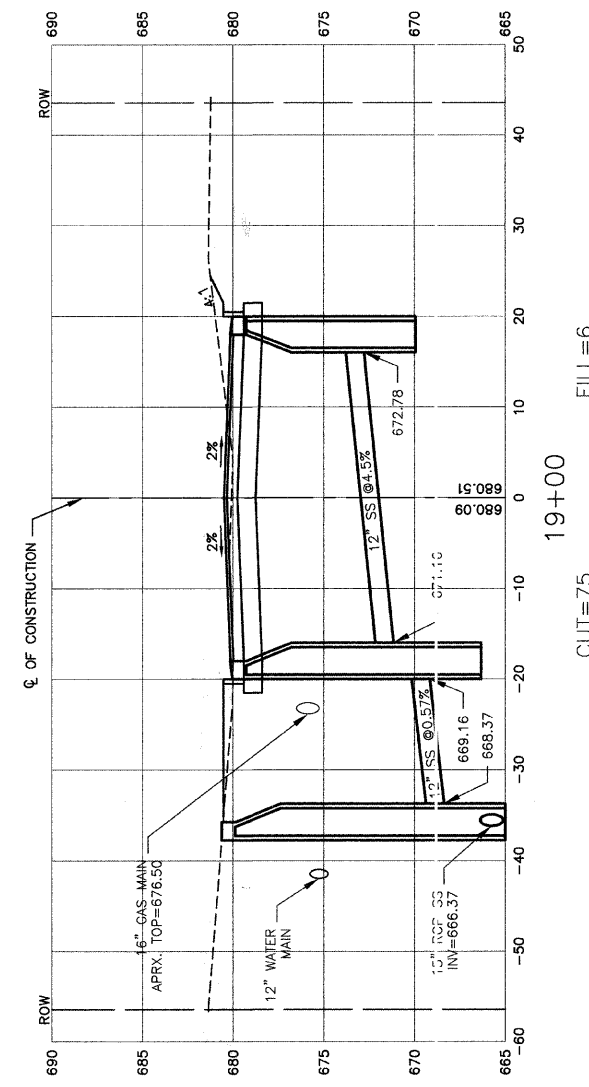

19+00
CUT=75
FILL=6

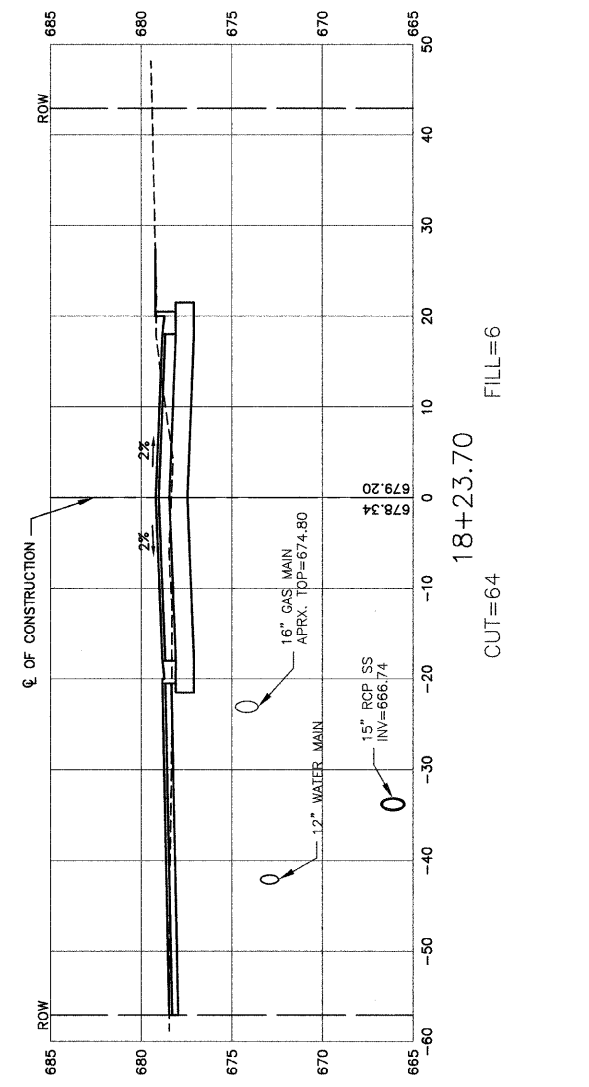

18+23.70
CUT=64
FILL=6

REVISIONS	
NAME	DATE

ILLINOIS DEPARTMENT OF TRANSPORTATION

**151ST STREET IMPROVEMENT
CROSS SECTIONS
151ST STREET**

SCALE: VERT. 1"=5'
HORIZ. 1"=10'

DATE 11-21-07

DRAWN BY RG/DC
CHECKED BY JMN

ROBINSON ENGINEERING, LTD.
7000 SOUTH PARK AVENUE SOUTH HOLLAND, ILLINOIS 60473
708 381-6700 FAX 708 381-8828
ILLINOIS DESIGN FIRM REGISTRATION NO. 154001128

01179_02.XSCT-01