



FAU. RTE.	SECTION	COUNTY	TOTAL SHEETS	SHEET NO.
0285	01-00052-00-FP	WILL	71	55
STA. 37+82.49		TO STA. 40+53.30		
FED. ROAD DIST. NO. 1	ILLINOIS	FED. AID PROJECT		


CONTRACT NO. 83956

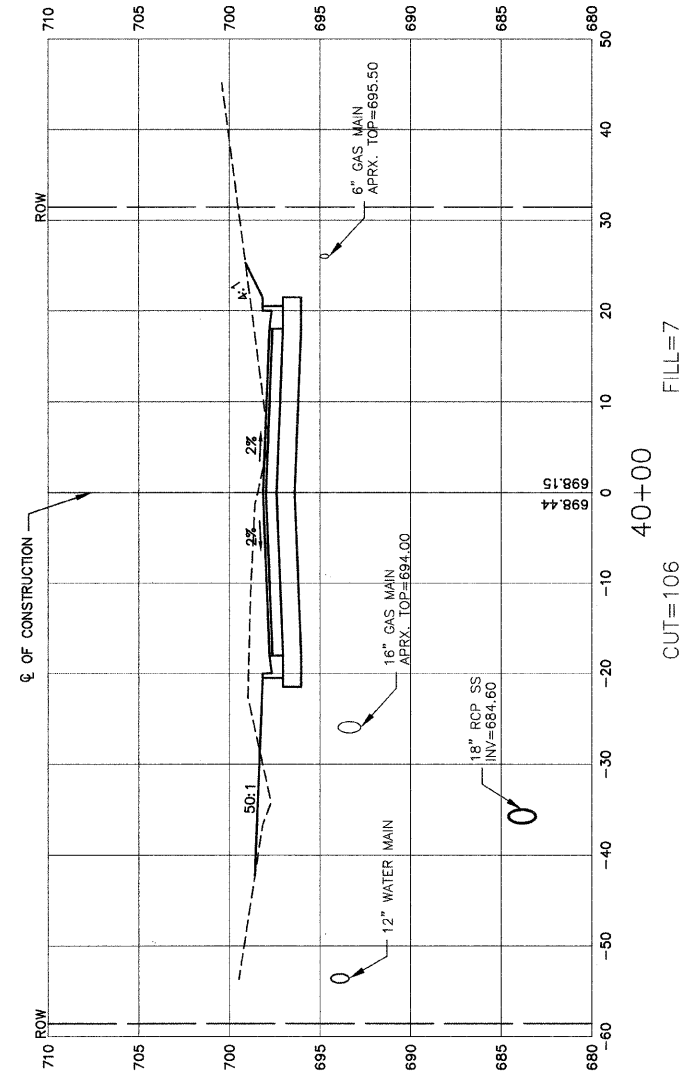


CUT=106
FILL=7

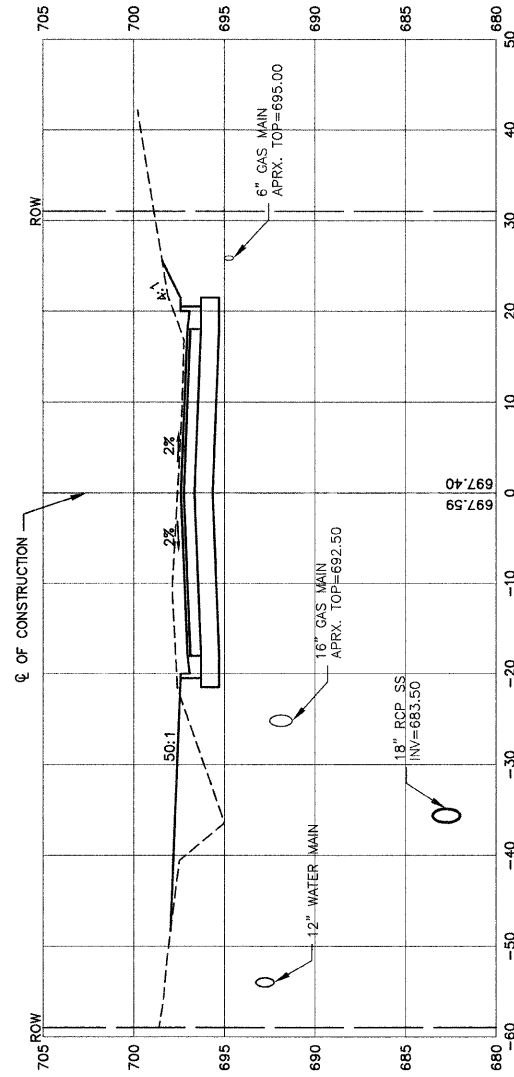

CUT=94
FILL=29

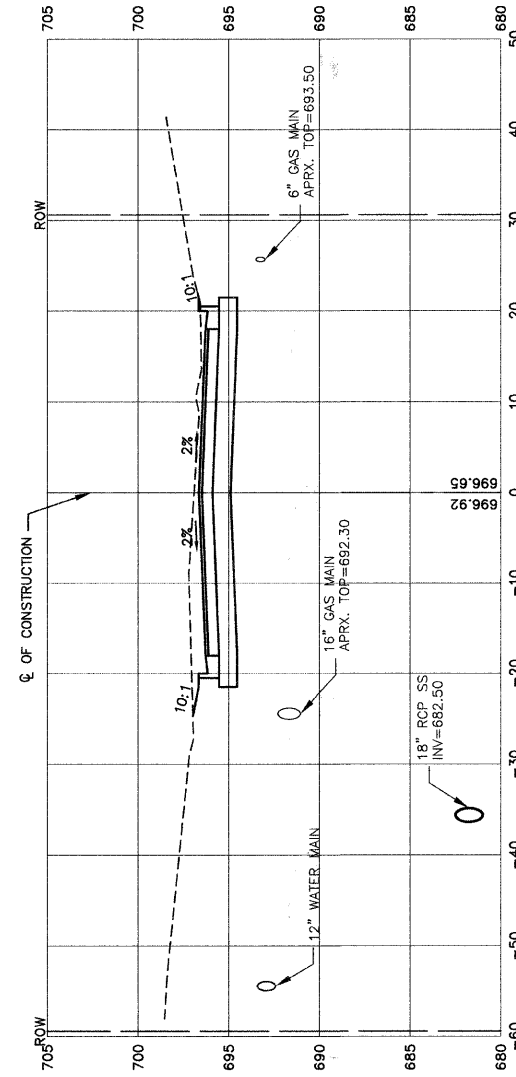

CUT=95
FILL=3

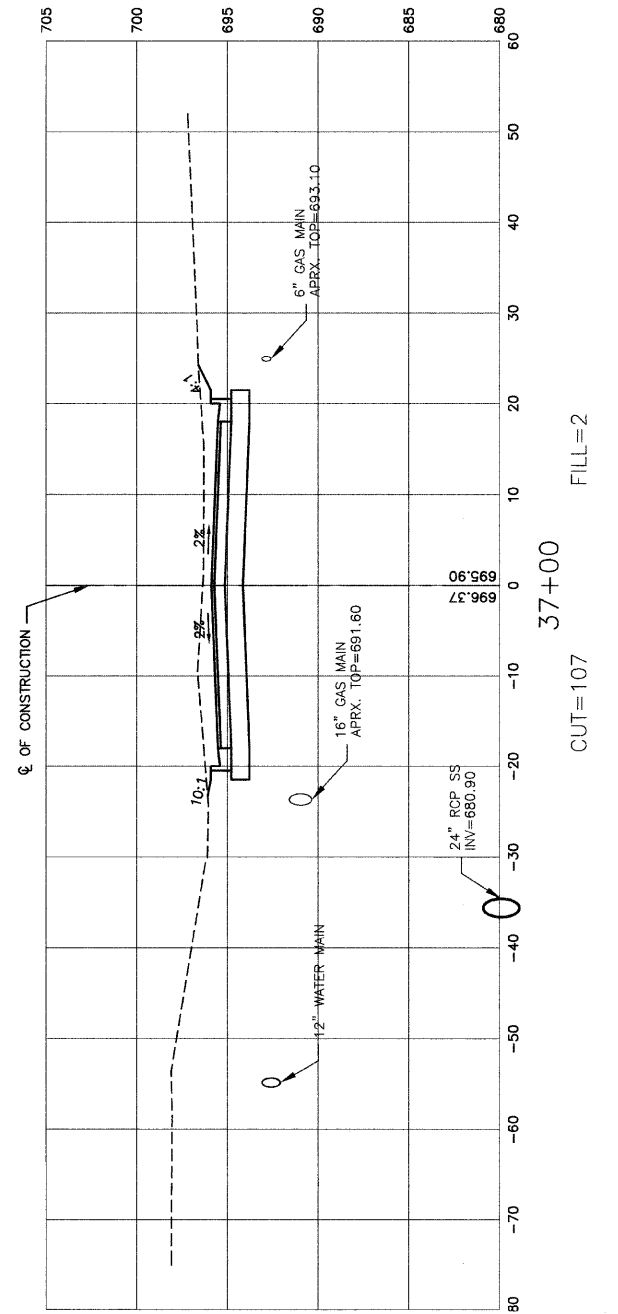

CUT=107
FILL=2

REVISIONS	
NAME	DATE

ILLINOIS DEPARTMENT OF TRANSPORTATION

151ST STREET IMPROVEMENT
CROSS SECTIONS
151ST STREET

SCALE: VERT. 1"=5'
HORIZ. 1"=10'
DATE 11-21-07

DRAWN BY RG/DC
CHECKED BY JMN