


F.A. RTE.	SECTION	COUNTY	TOTAL SHEETS	SHEET NO.
2830	01-00133-08-BR	WILL	37	33
STA. 102+00.00		TO STA. 103+50.00		
FED. ROAD DIST. NO.		ILLINOIS FED. AID PROJECT		

FINAL SURVEY SURVEYED BY DATE  
 PLOTTED DATE  
 NOTE BOOK NO.  
 AREAS CHECKED

ORIGINAL SURVEY SURVEYED BY DATE  
 PLOTTED DATE  
 NOTE BOOK NO.  
 AREAS CHECKED

PLOT DATE = 11/07/2007  
 FILE NAME = N:\Jobs\83989\1024\10240108.WLL  
 PLOT SCALE = 1"=100'  
 USER NAME = mhood

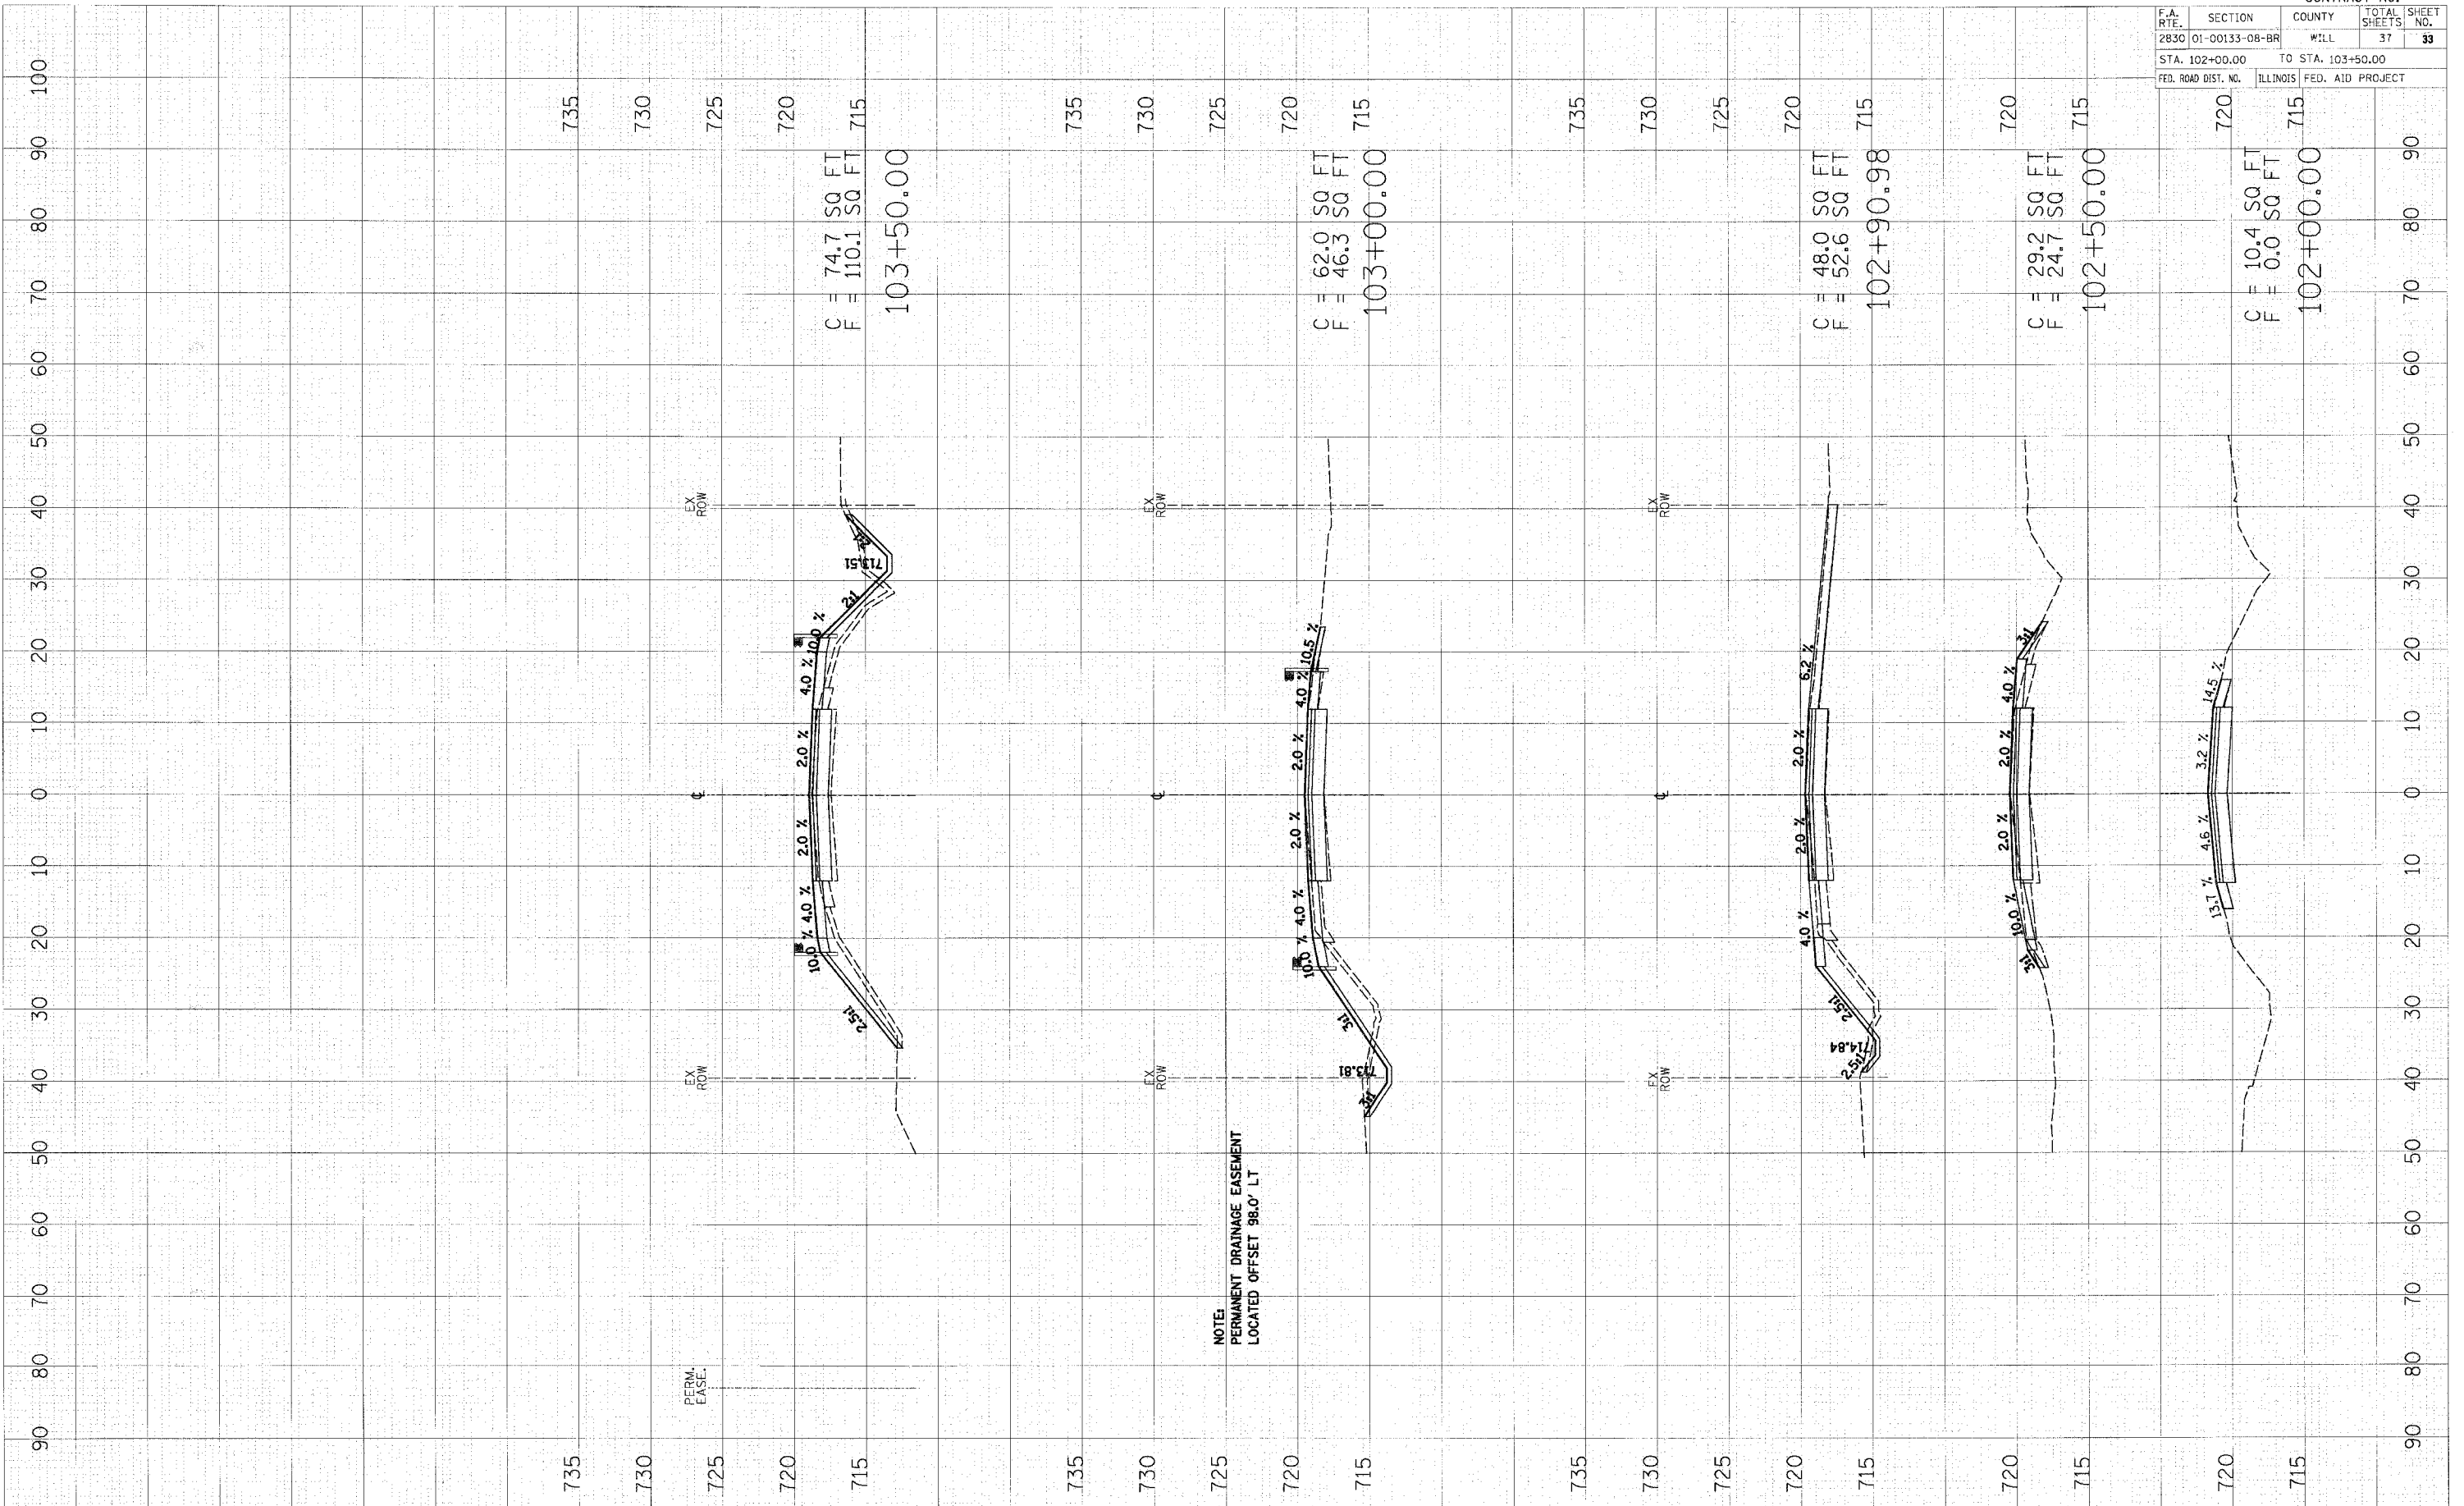

NOTE:  
 PERMANENT DRAINAGE EASEMENT  
 LOCATED OFFSET 98.0' LT