


F.A. RTE.	SECTION	COUNTY	TOTAL SHEETS	SHEET NO.
2830	01-00133-08-BR	WILL	37	35
STA. 105+84.88		TO STA. 107+00.00		
FED. ROAD DIST. NO.		ILLINOIS FED. AID PROJECT		

FINAL SURVEY	BY	DATE
NOTE BOOK		
NO.		

ORIGINAL SURVEY	BY	DATE
NO.		

PLOT DATE = 11/27/2007  
 FILE NAME = N:\Projects\111\2008\A040188.WILL  
 PLOT SCALE = 1:18  
 USER NAME = whood

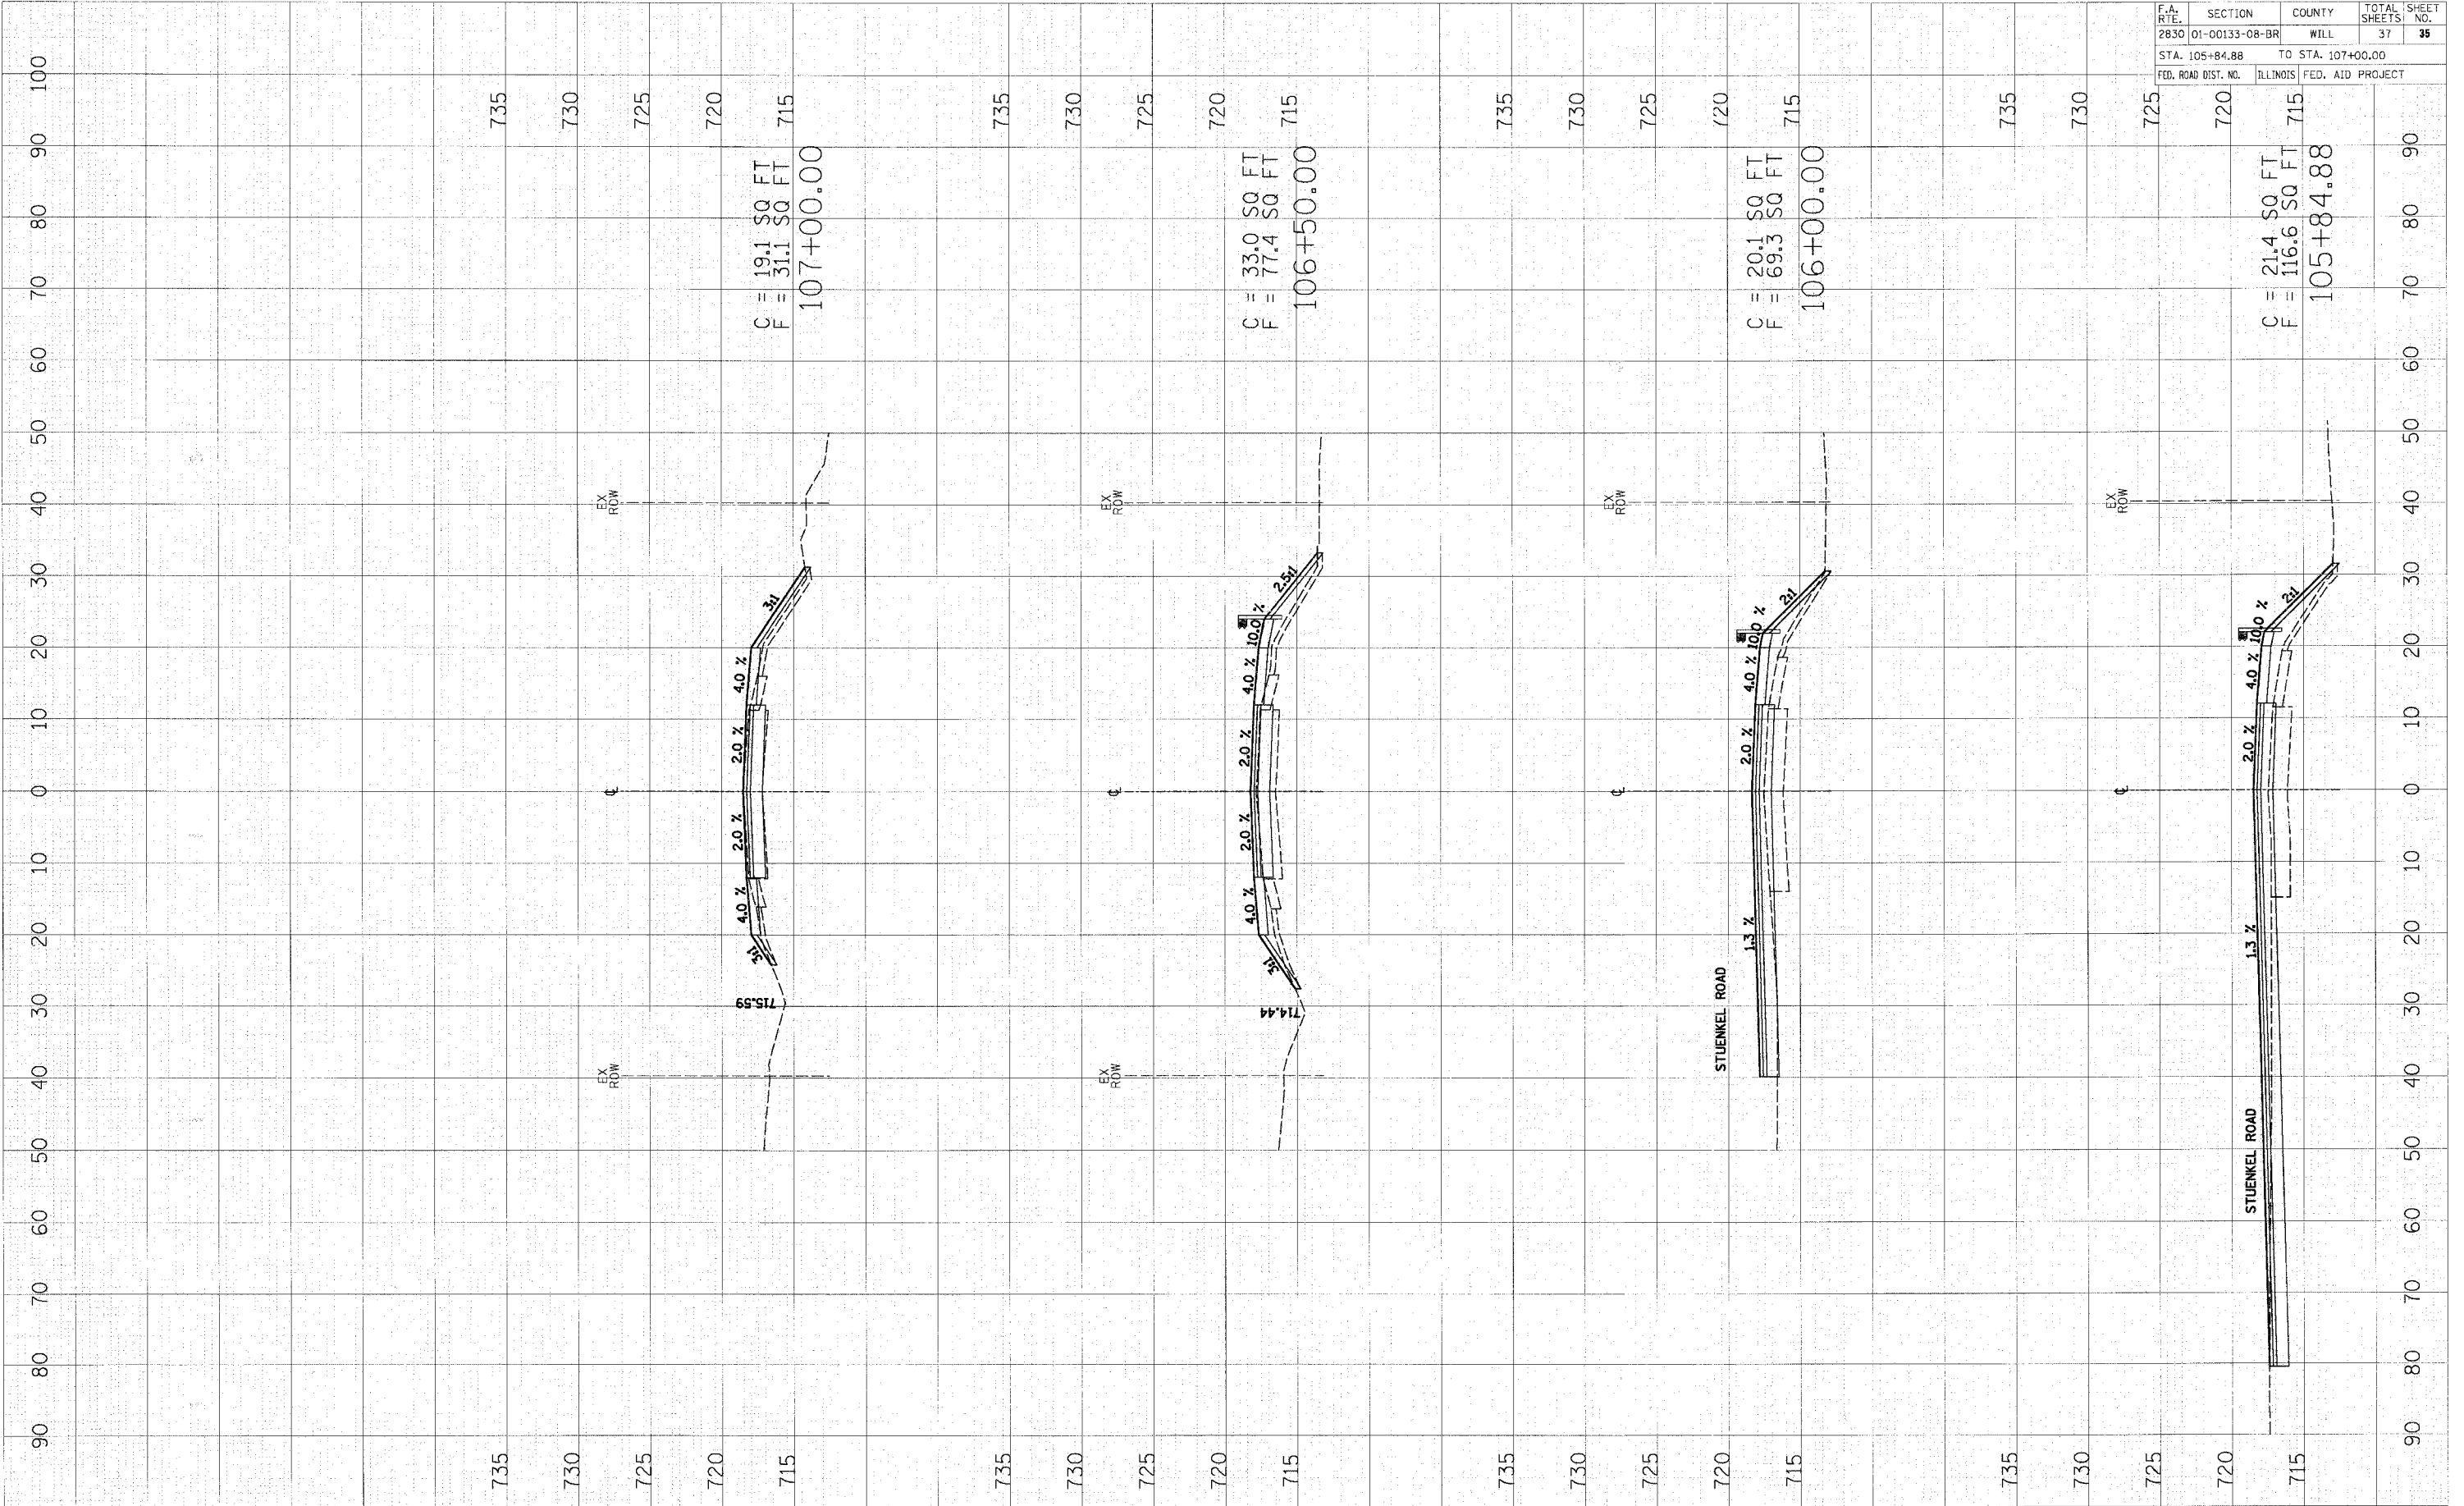

C = 19.1 SQ FT  
 F = 31.1 SQ FT

C = 33.0 SQ FT  
 F = 77.4 SQ FT

C = 20.1 SQ FT  
 F = 69.3 SQ FT

C = 21.4 SQ FT  
 F = 116.6 SQ FT