


ORIGINAL SURVEYED BY DATE
 SURVEYED BY DATE
 PLOTTED BY DATE
 NOTE BOOK NO.
 REVISIONS CHECKED

FINAL SURVEYED BY DATE
 SURVEYED BY DATE
 PLOTTED BY DATE
 NOTE BOOK NO.
 REVISIONS CHECKED

PLOT DATE = 11/21/2007
 PLOT SCALE = 1" = 40'
 USER NAME = phrad

CONTRACT NO. 83989	
F.A. RTE. 2830	SECTION 01-00133-08-BR
COUNTY WILL	TOTAL SHEETS 37
STA. 200+00.00	TO STA. 202+00.00
FED. ROAD DIST. NO.	ILLINOIS FED. AID PROJECT

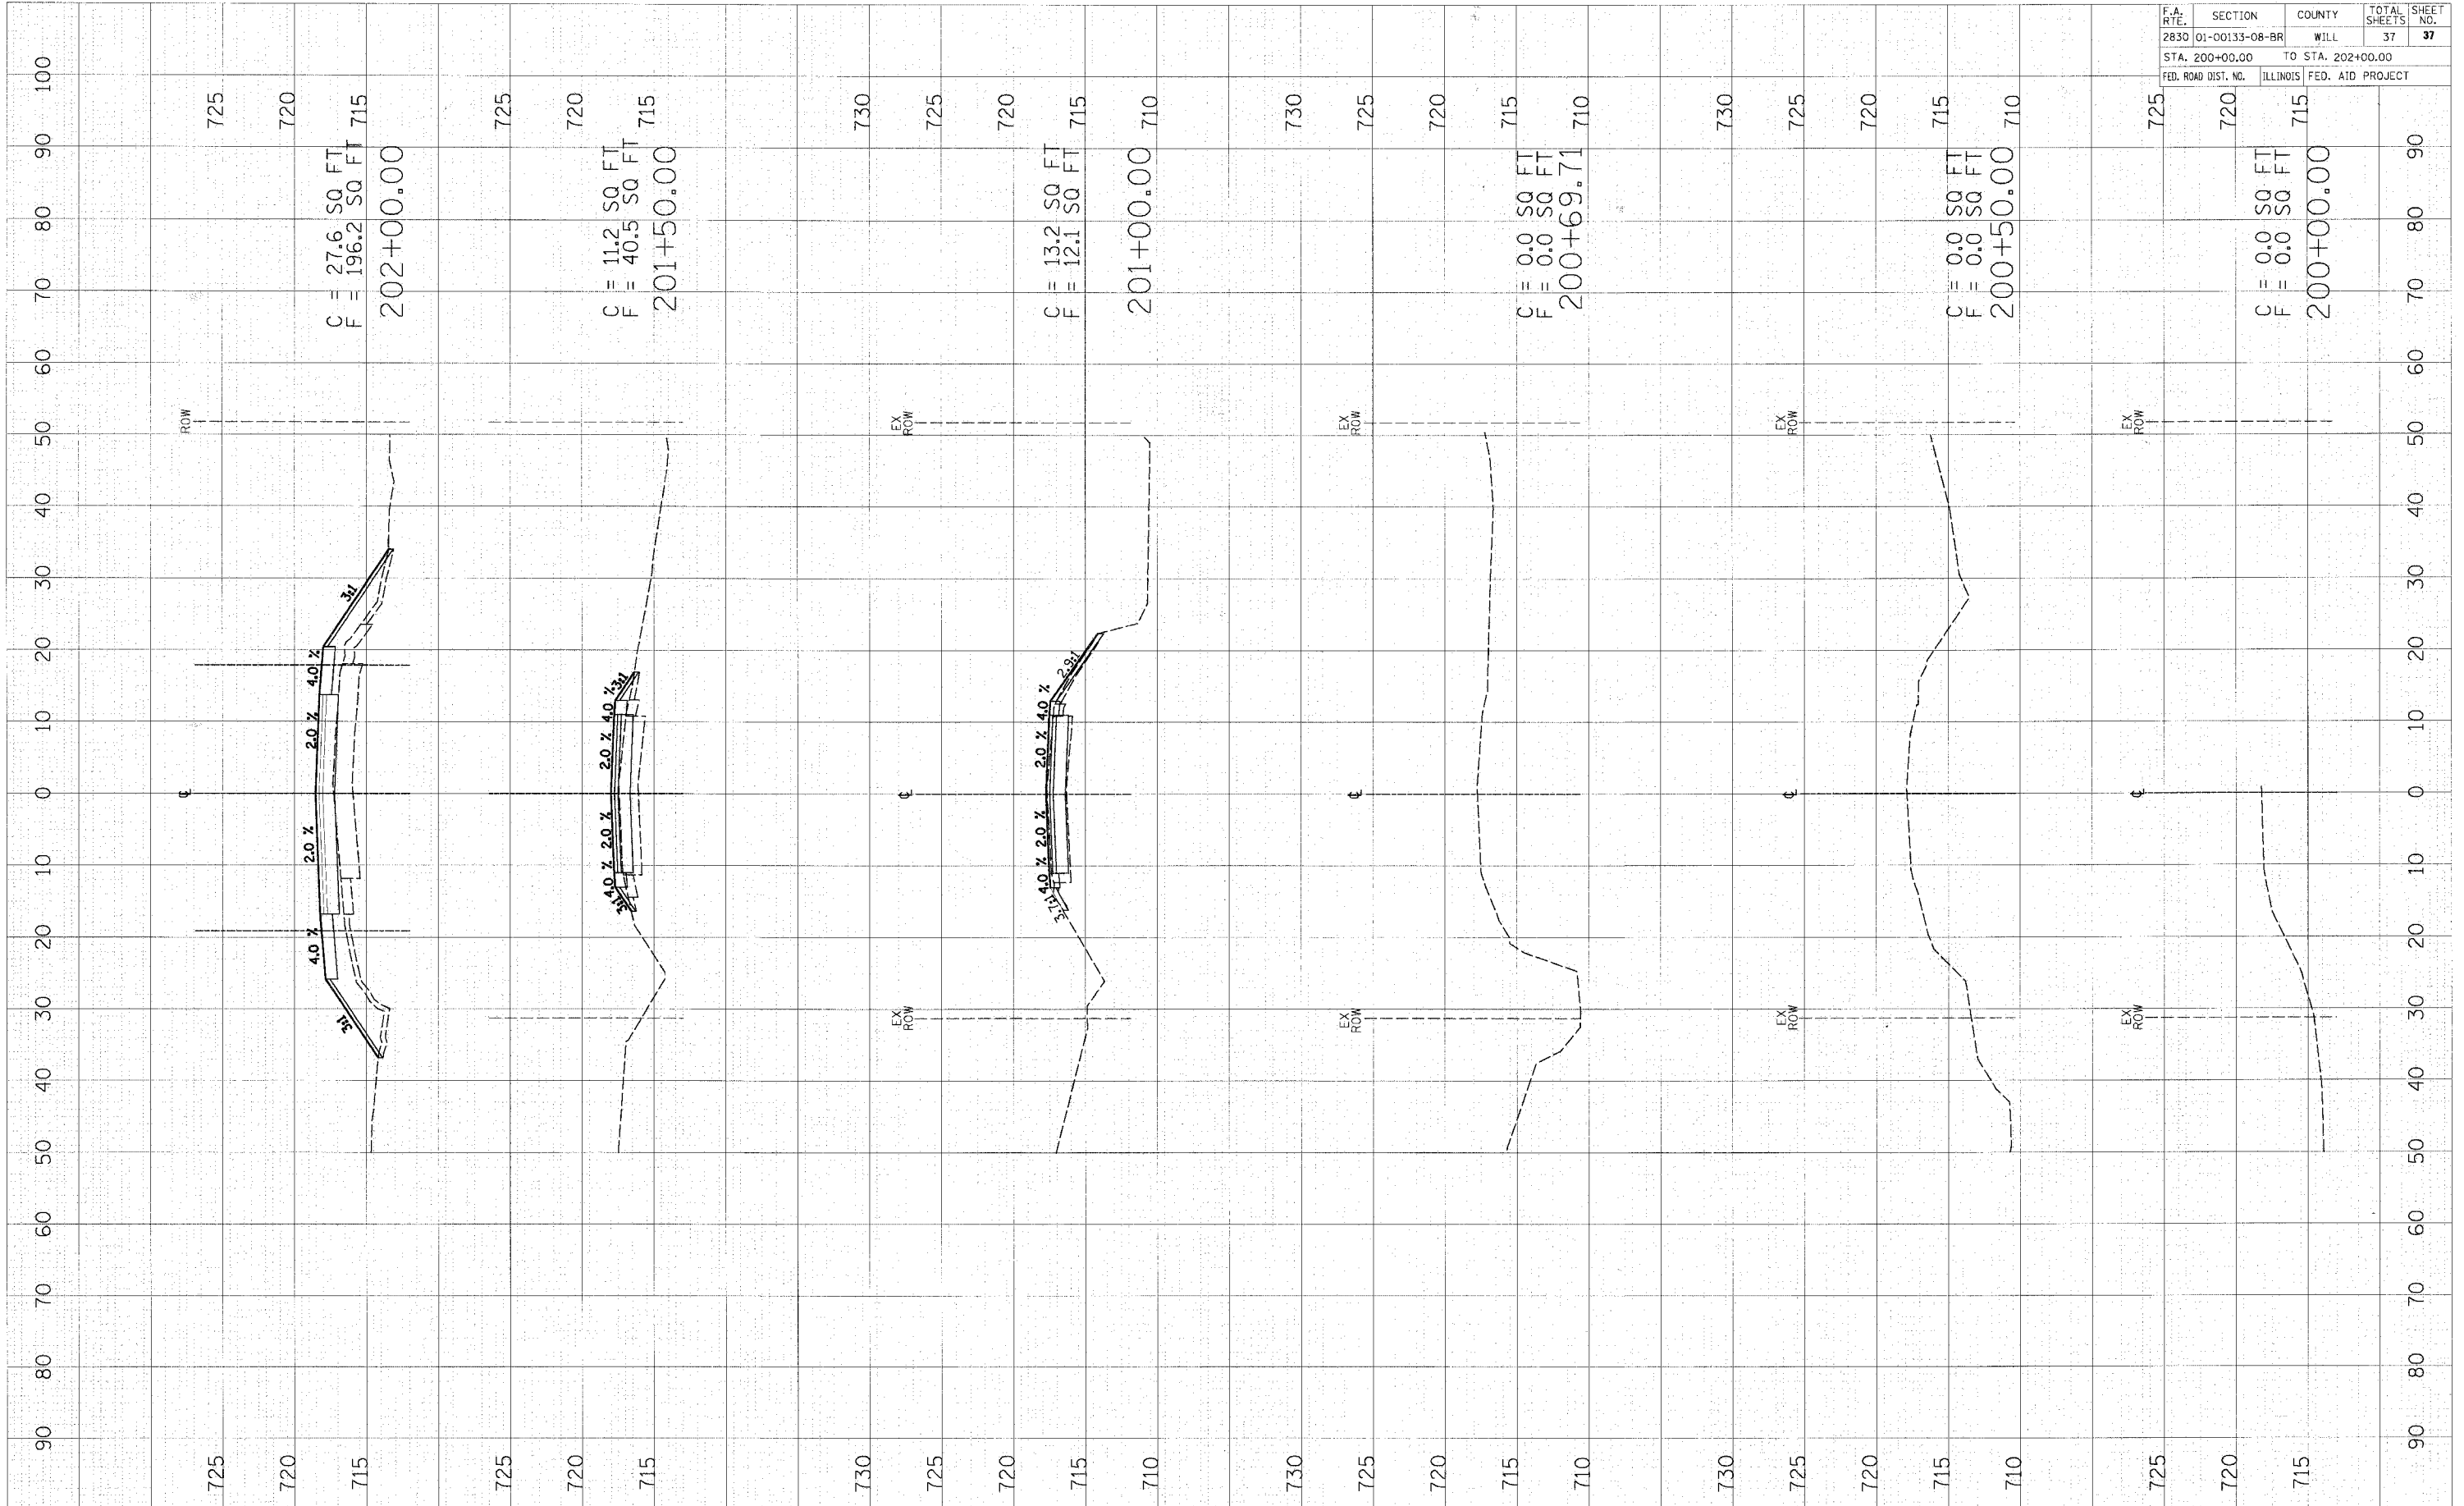

CROSS SECTIONS - STUENKEL ROAD