

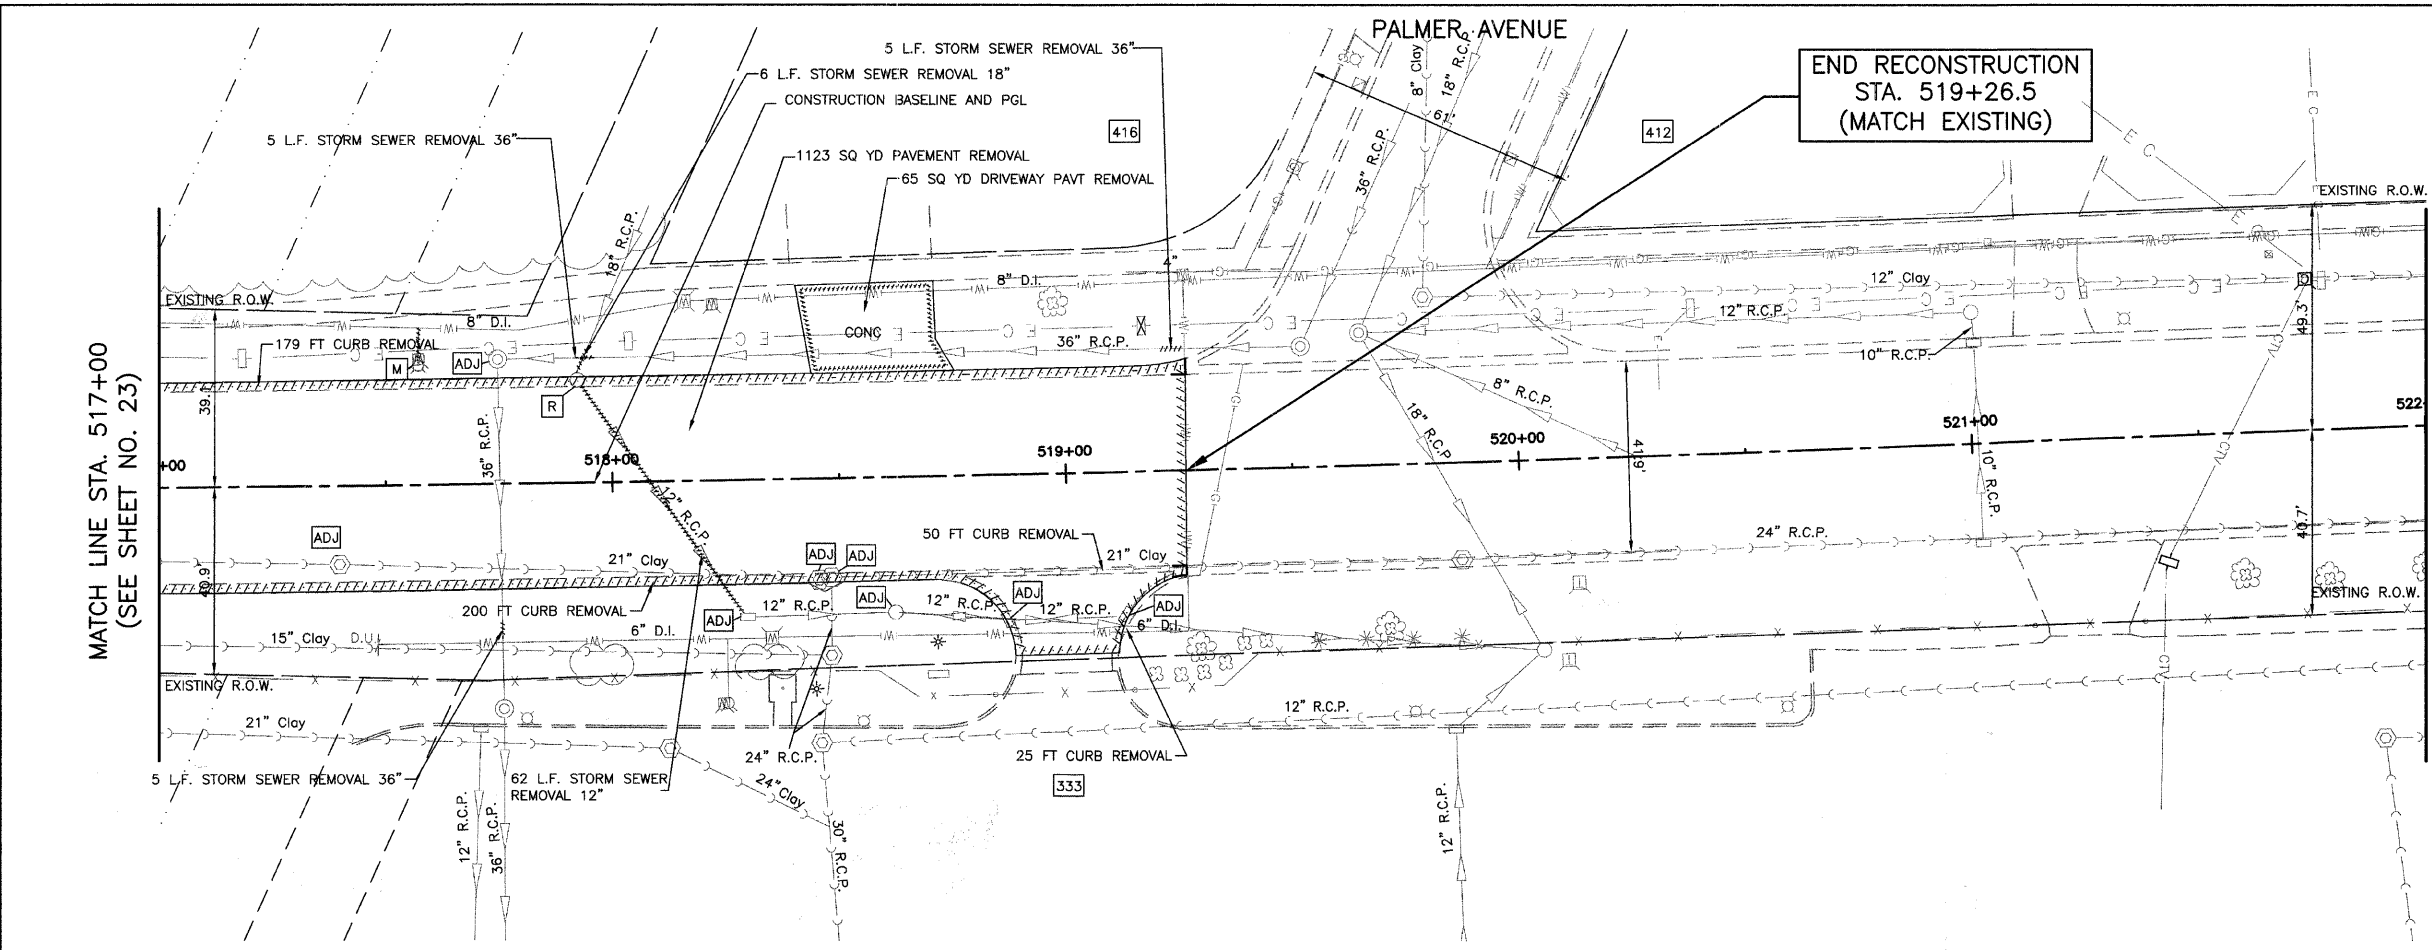


FALL REC.	SECTION	COUNTY	TOTAL SHEETS	SHEET NO.
1380	00-00084-00-PV	DUPAGE	93	24
STA.	FIRST STA.	TO STA. SECOND STA.		
		ILLINOIS		SURFACE TRANSPORTATION FUNDING

CONTRACT NUMBER 83993

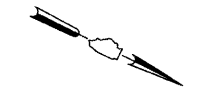

VILLA AVENUE
EXISTING TOPOGRAPHY

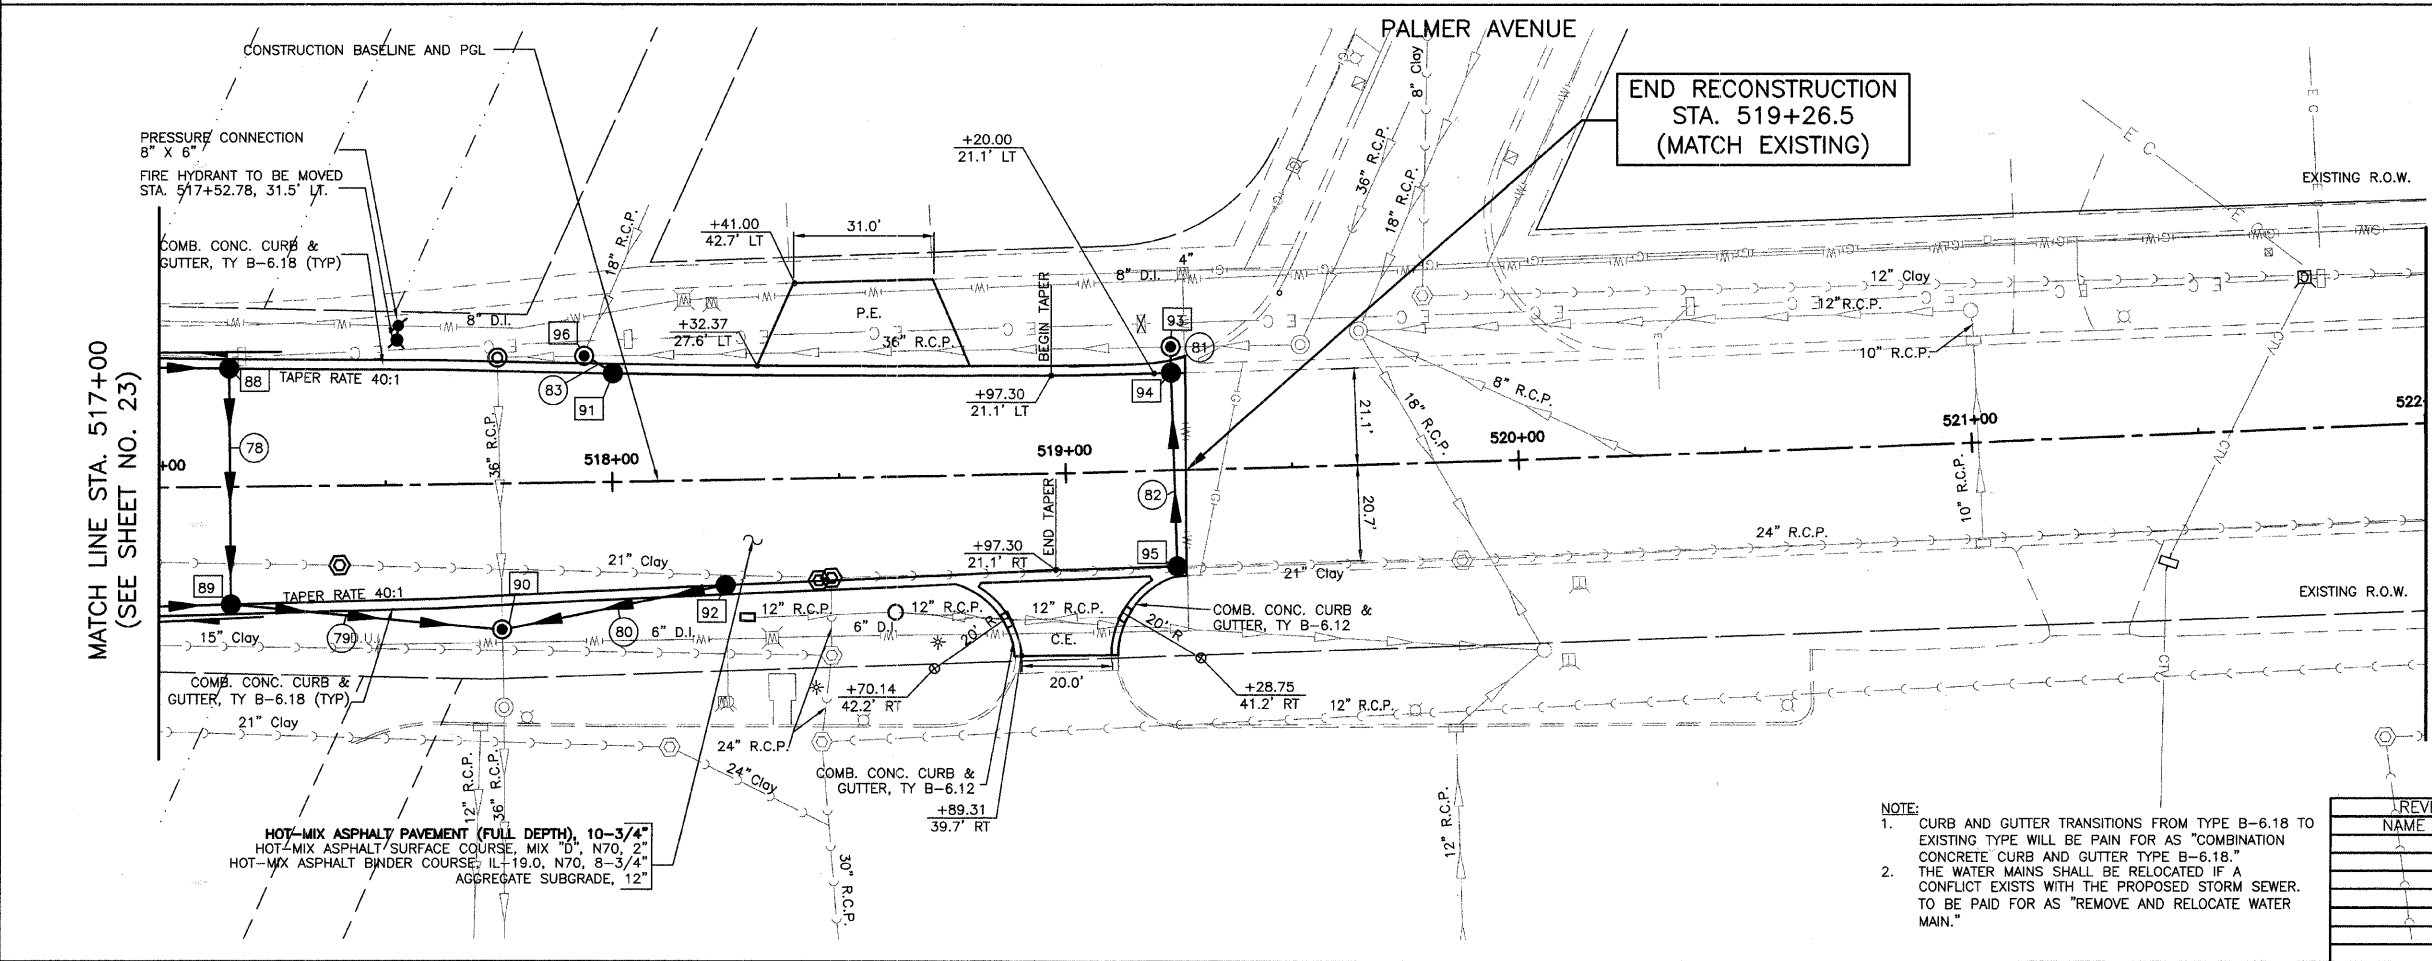

VILLA AVENUE
PROPOSED IMPROVEMENTS

VILLAGE OF ADDISON
ROADWAY PLAN
VILLA AVENUE
STA. 517+00.0 TO 519+26.5

20	0	20	HORIZ.
5		5	VERT.

SCALE IN FEET

REVISIONS	
NAME	DATE

- NOTE:
- CURB AND GUTTER TRANSITIONS FROM TYPE B-6.18 TO EXISTING TYPE WILL BE PAID FOR AS "COMBINATION CONCRETE CURB AND GUTTER TYPE B-6.18." THE WATER MAINS SHALL BE RELOCATED IF A CONFLICT EXISTS WITH THE PROPOSED STORM SEWER. TO BE PAID FOR AS "REMOVE AND RELOCATE WATER MAIN."