
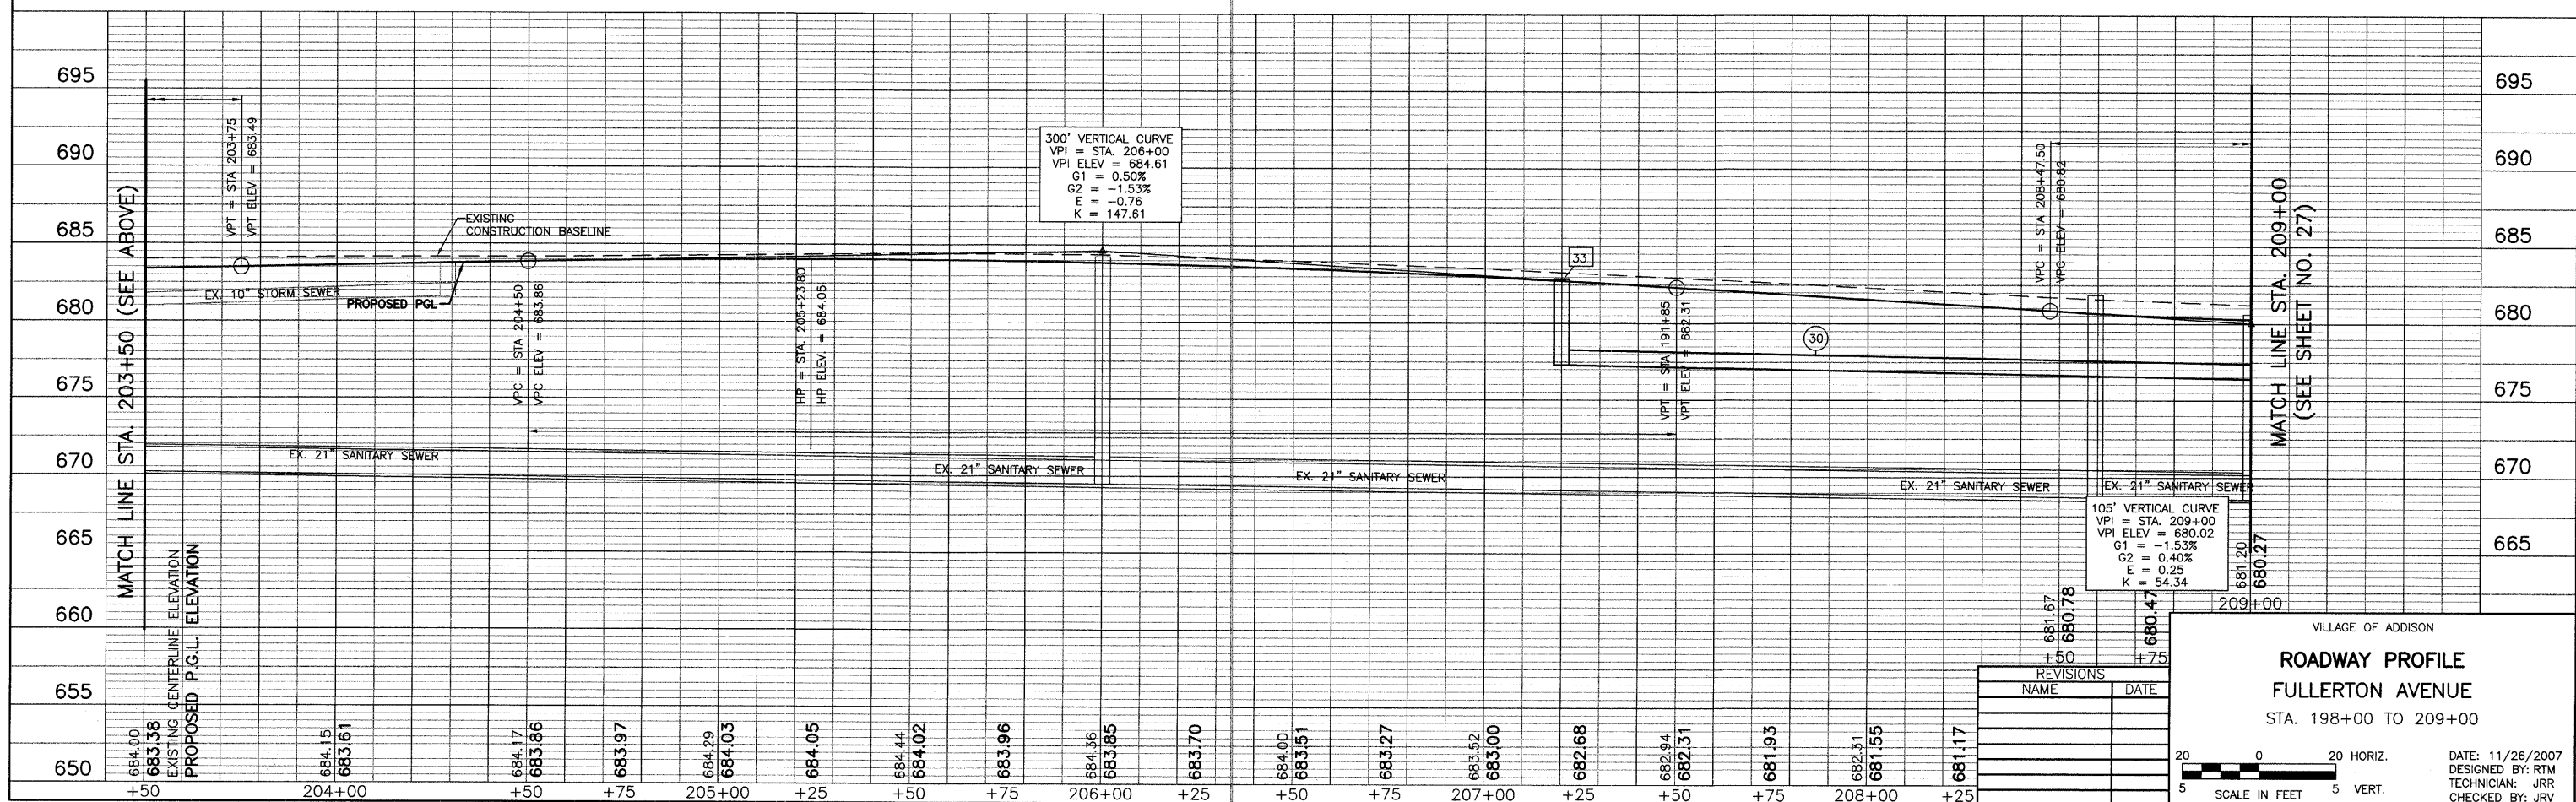


FAIL. NO.	SECTION	COUNTY	TOTAL SHEETS	SHEET NO.
1380	00-00084-00-PV	DUPAGE	94	26
STA. 198+00		TO STA. 209+00		
ILLINOIS		SURFACE TRANSPORTATION FUNDING		
CONTRACT NUMBER 83993				

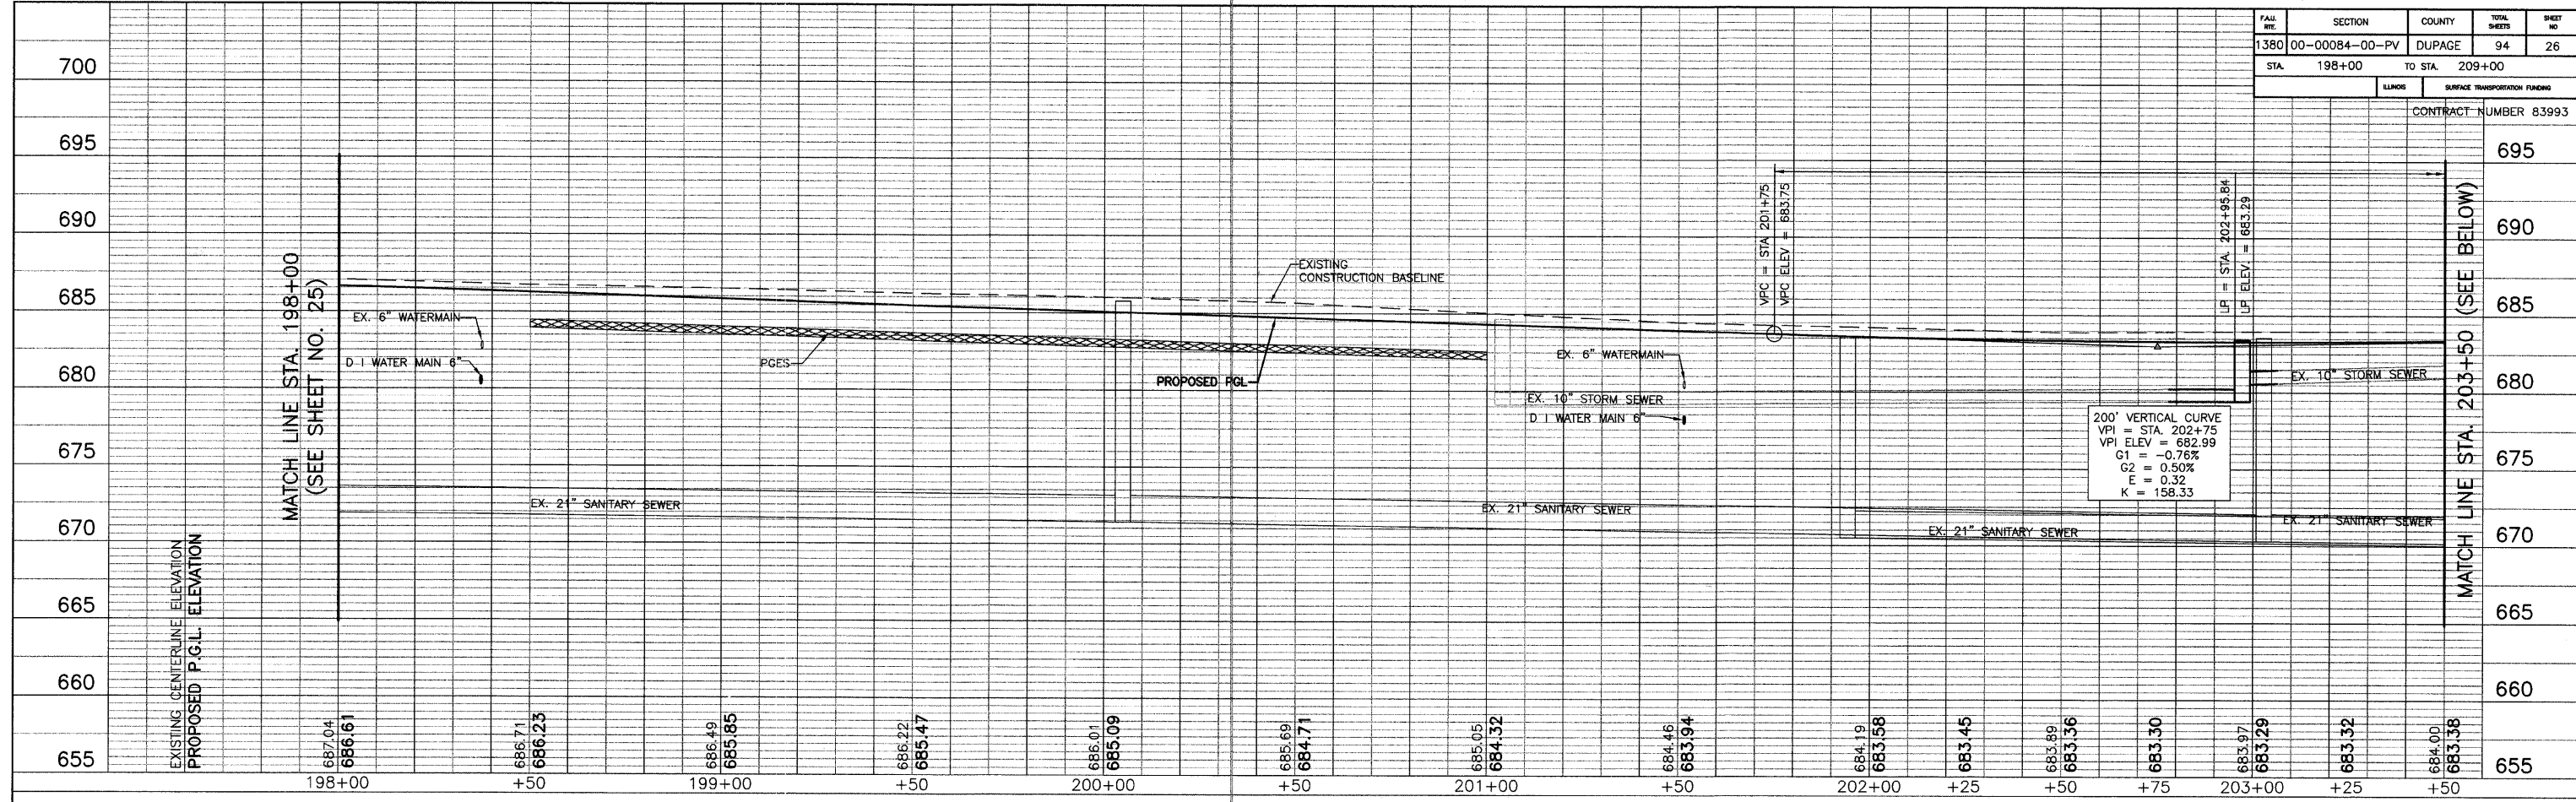

REVISIONS	
NAME	DATE

VILLAGE OF ADDISON  
**ROADWAY PROFILE**  
**FULLERTON AVENUE**  
STA. 198+00 TO 209+00

DATE: 11/26/2007  
DESIGNED BY: RTM  
TECHNICIAN: JRR  
CHECKED BY: JRV

20 0 20 HORIZ.  
5 5 VERT.  
SCALE IN FEET