
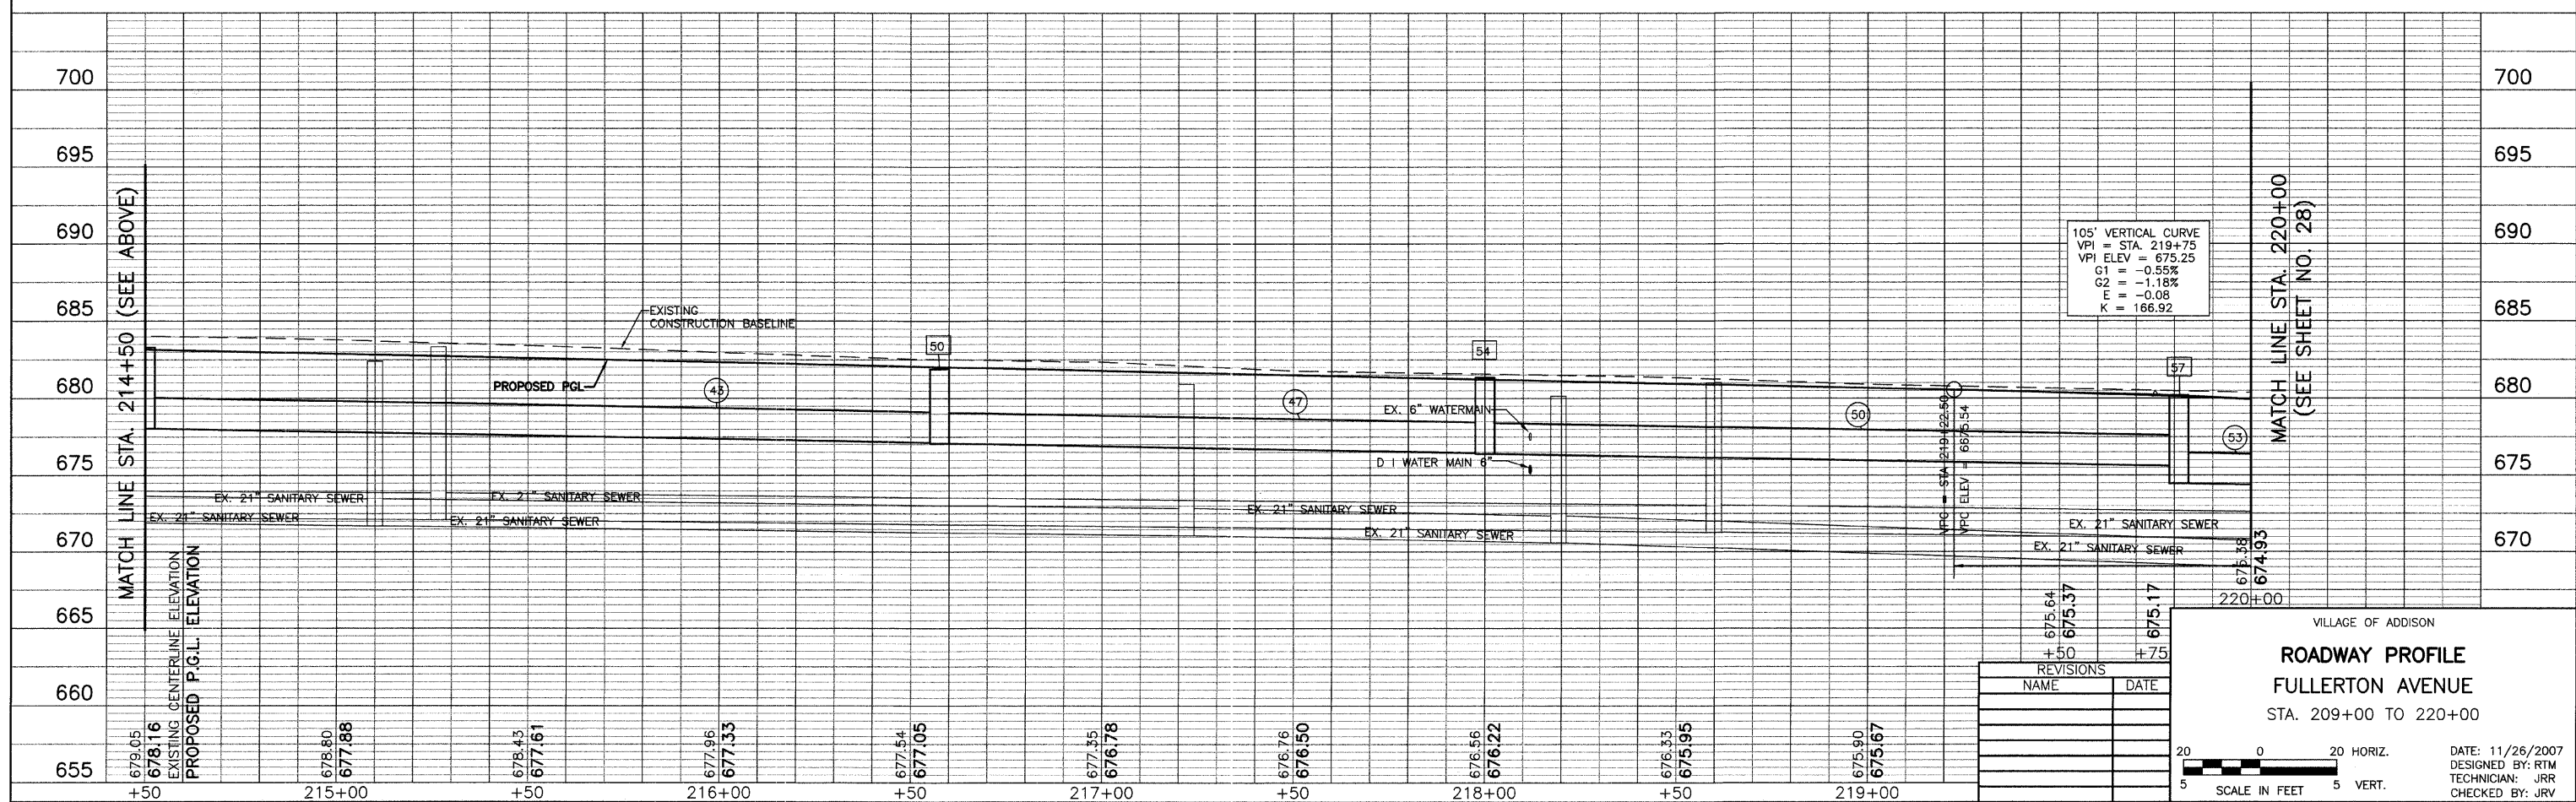


FILE NO.	SECTION	COUNTY	TOTAL SHEETS	SHEET NO.
1380	00-00084-00-PV	DUPAGE	94	27
STA. 209+00	TO STA. 220+00	SURFACE TRANSPORTATION FUNDING		

CONTRACT NUMBER 83993

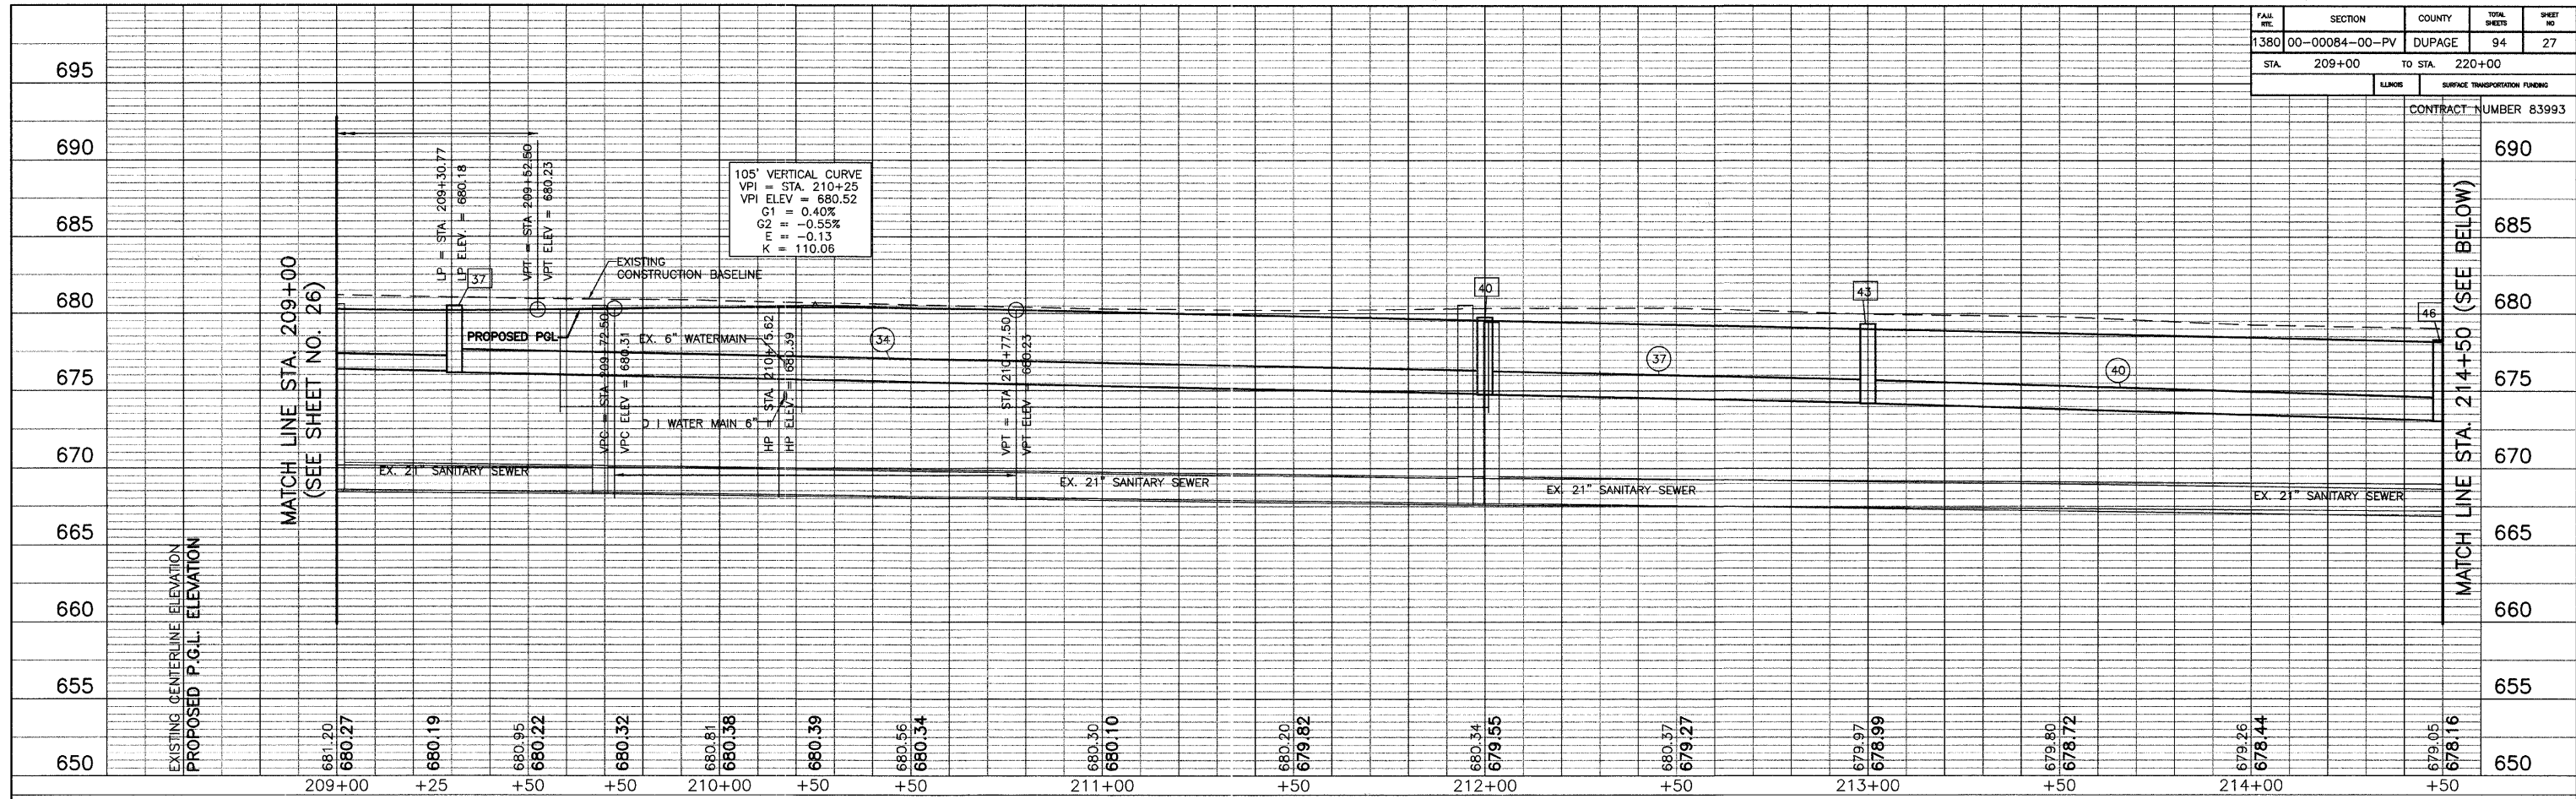

REVISIONS	
NAME	DATE

VILLAGE OF ADDISON
ROADWAY PROFILE
FULLERTON AVENUE
 STA. 209+00 TO 220+00

DATE: 11/26/2007
 DESIGNED BY: RIM
 TECHNICIAN: JRR
 CHECKED BY: JRV

20 0 20 HORIZ.
 5 SCALE IN FEET 5 VERT.