
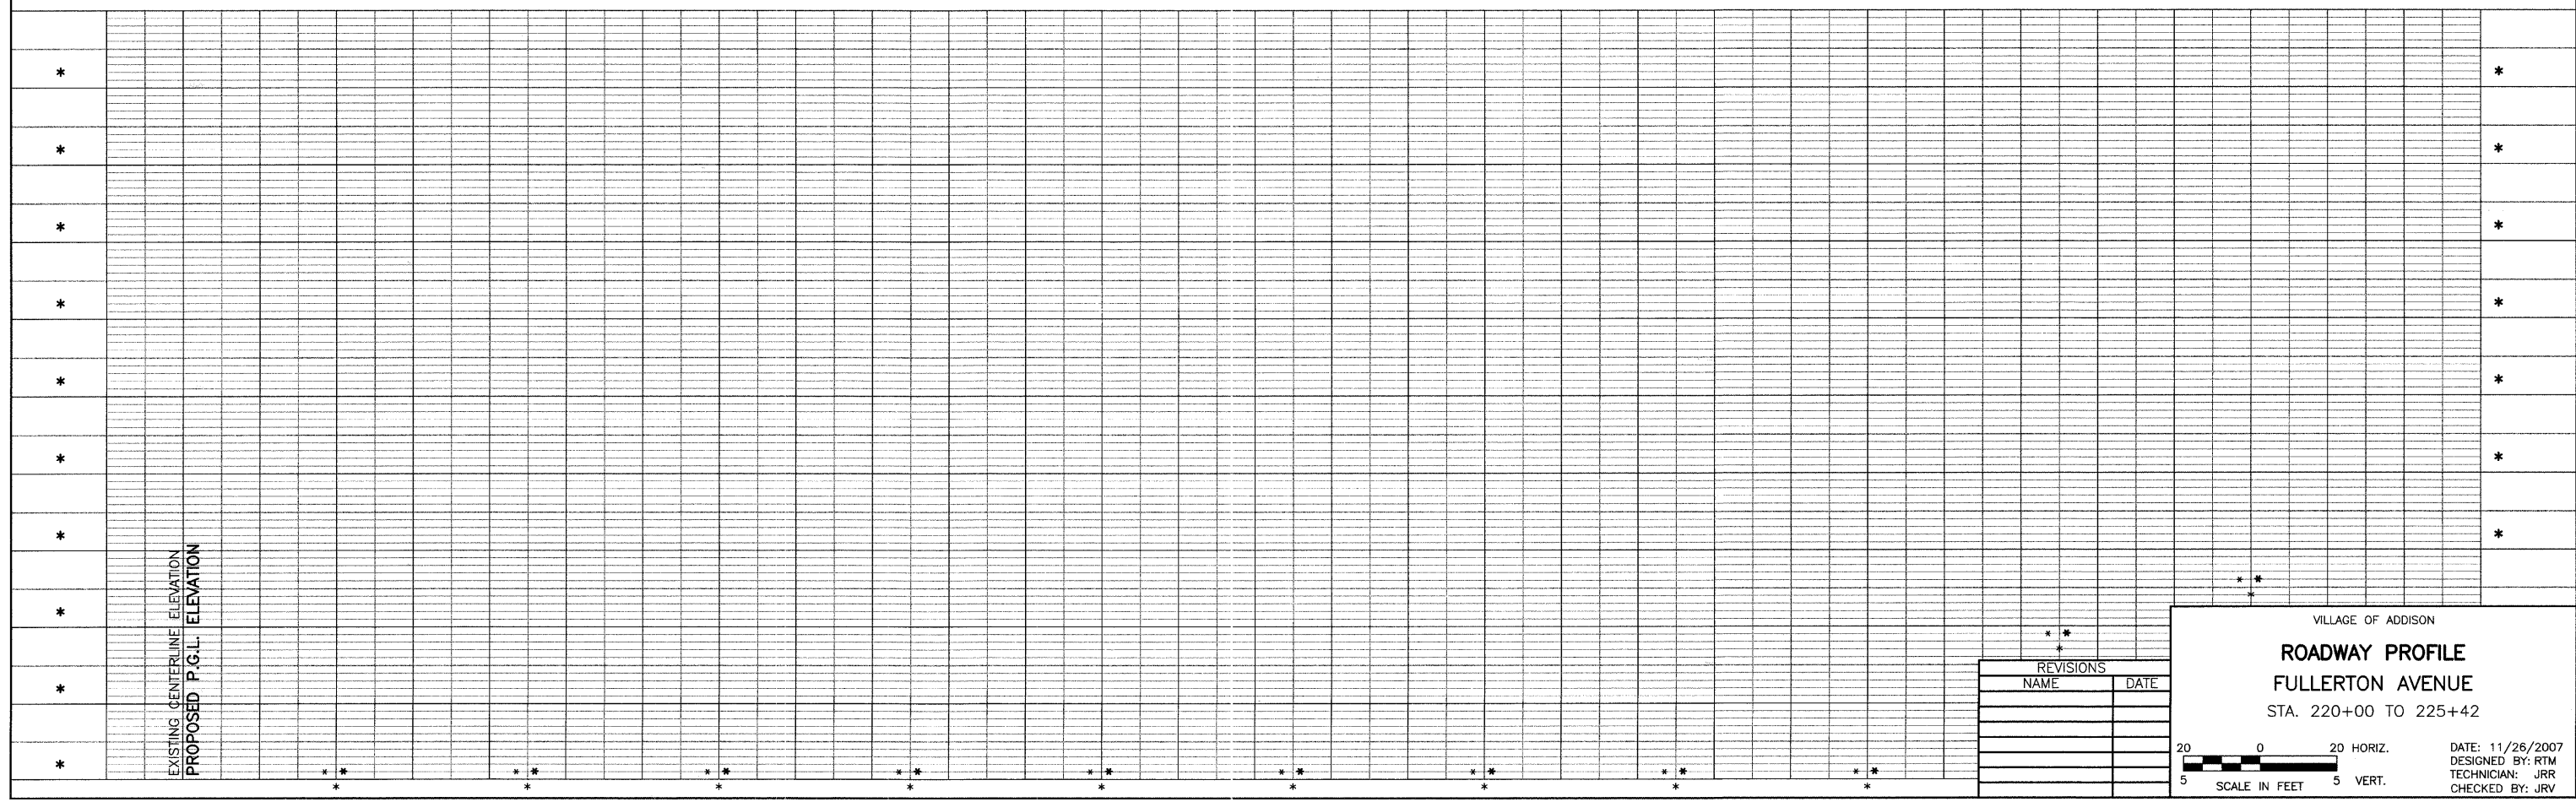


SECTION	COUNTY	TOTAL SHEETS	SHEET NO.
1380 00-00084-00-PV	DUPAGE	94	28
STA. 220+00	TO STA. 225+42		
ILLINOIS	SURFACE TRANSPORTATION FUNDING		
	CONTRACT NUMBER 83993		

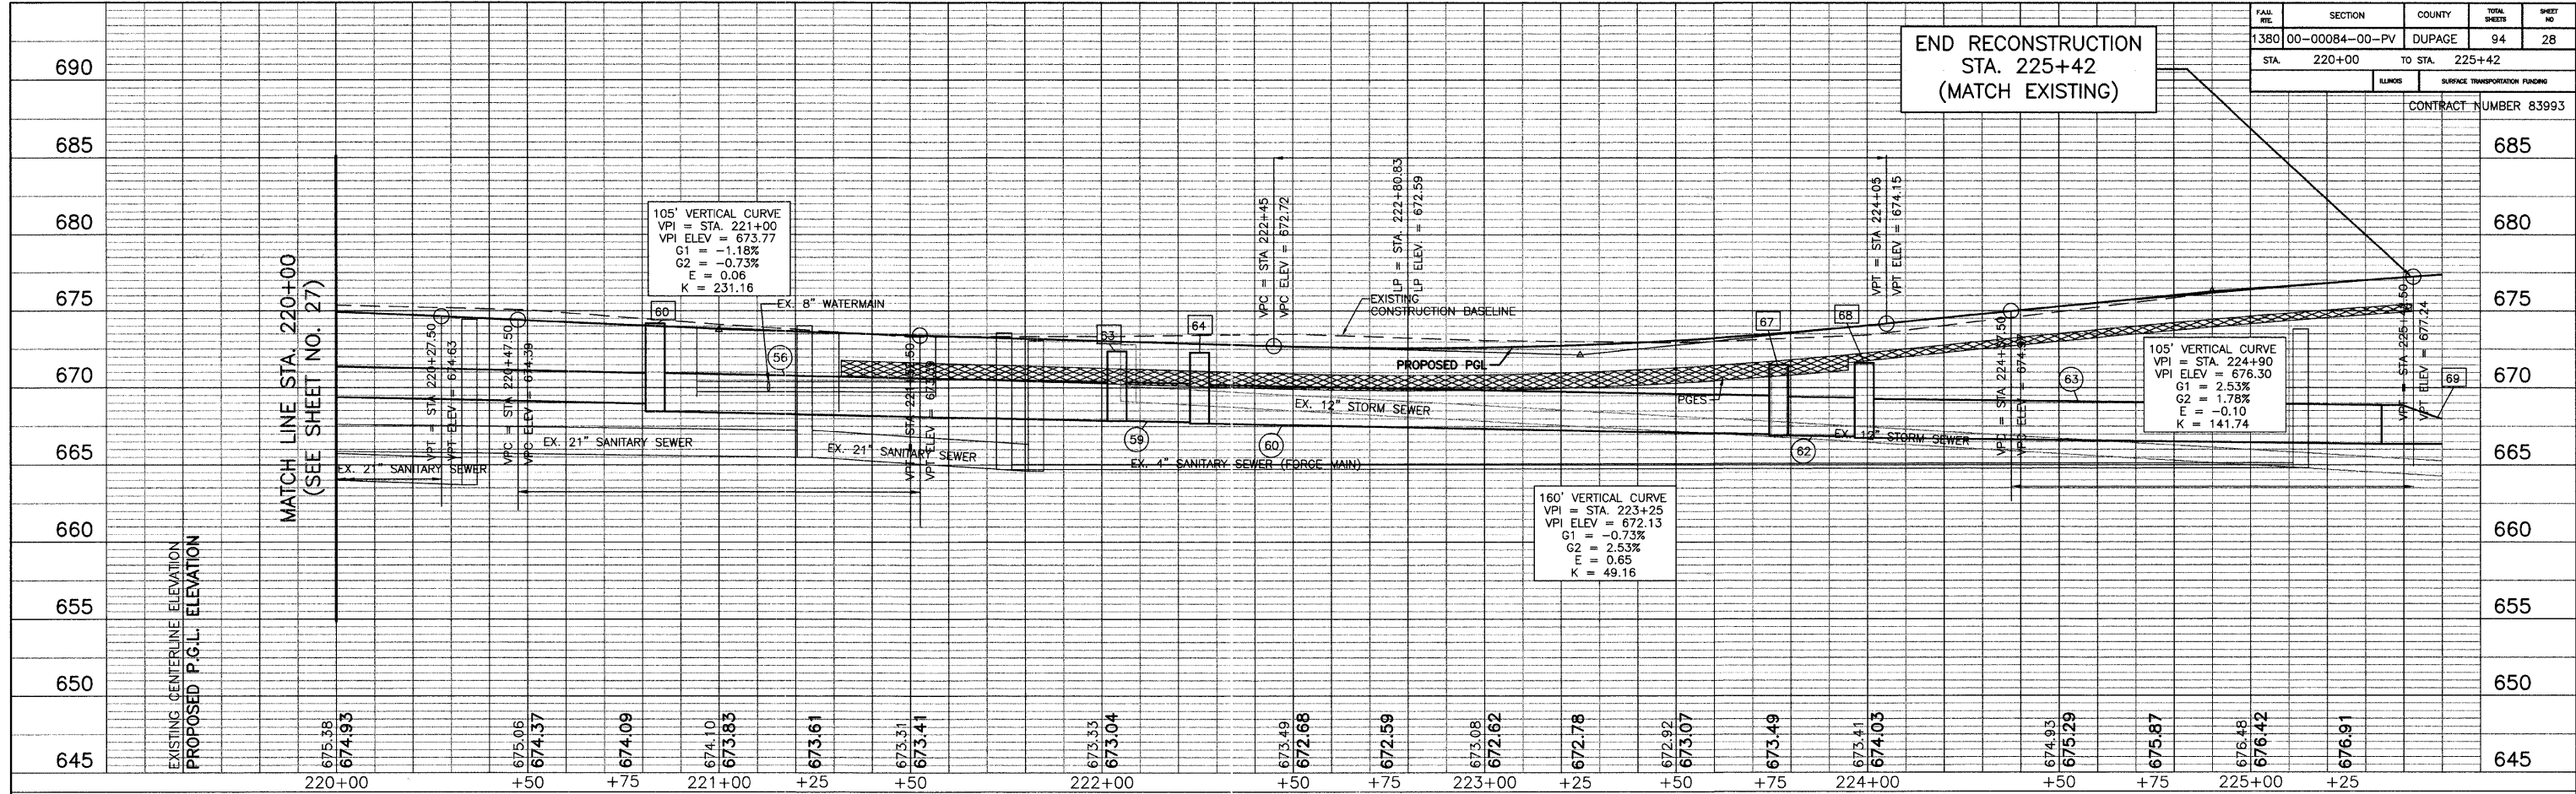

REVISIONS	
NAME	DATE

VILLAGE OF ADDISON
ROADWAY PROFILE
FULLERTON AVENUE
 STA. 220+00 TO 225+42

DATE: 11/26/2007
 DESIGNED BY: RTM
 TECHNICIAN: JRR
 CHECKED BY: JRJ

20 0 20 HORIZ.
 5 5 VERT.
 SCALE IN FEET