
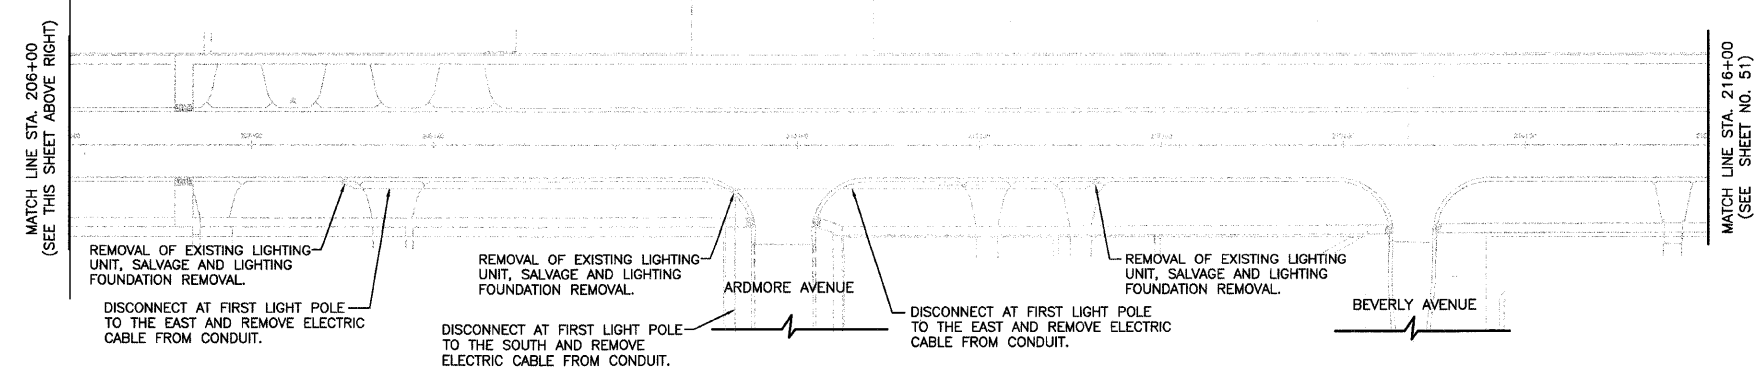
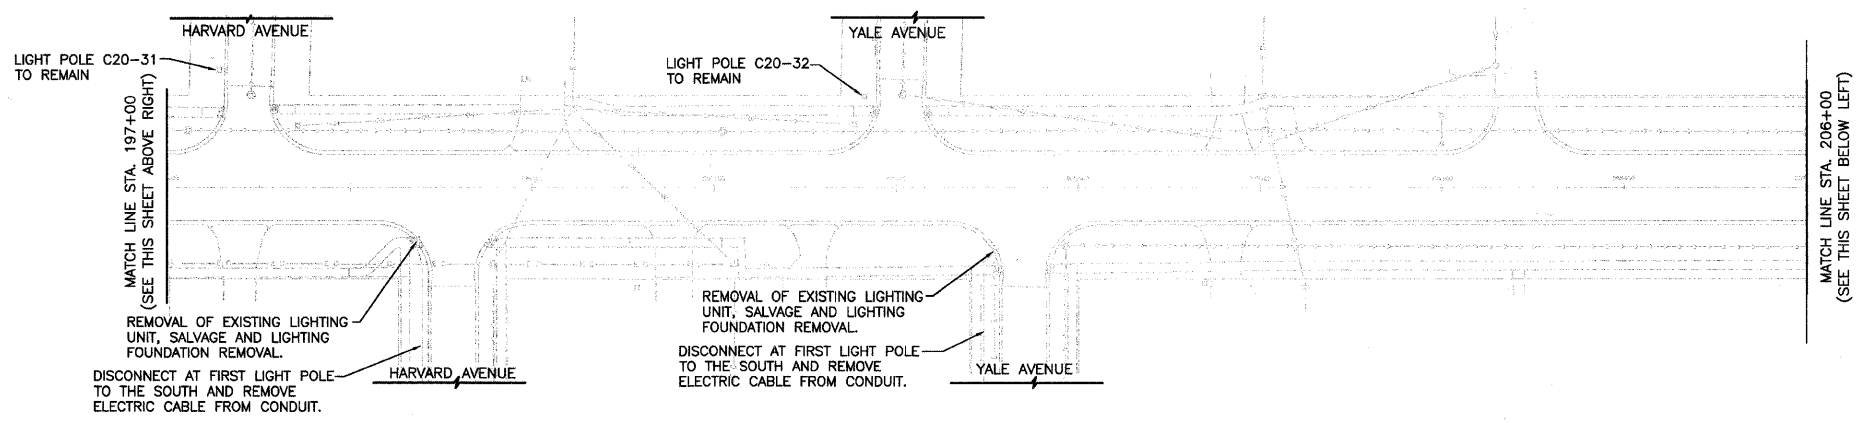


PAL FILE	SECTION	COUNTY	TOTAL SHEETS	SHEET NO
1380	00-00084-00-PV	DUPAGE	93	50
STA. 507+56		TO STA. 512+00		
ILLINOIS		SURFACE TRANSPORTATION FUNDING		

CONTRACT NUMBER 83993

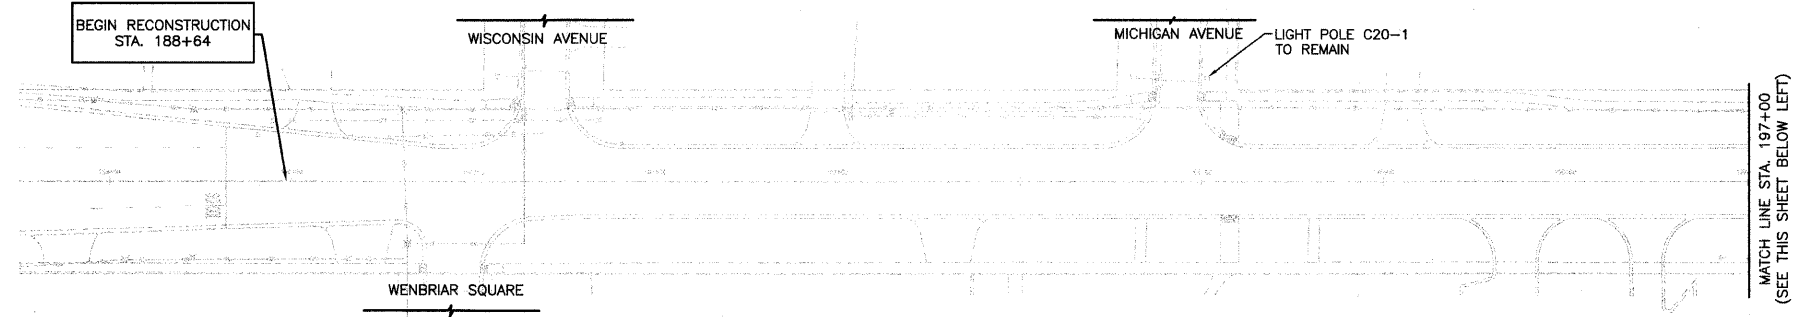

REVISIONS	
NAME	DATE

VILLAGE OF ADDISON  
**LIGHTING DEMOLITION PLAN**  
 VILLA AVENUE  
 STA. 188+64 TO 216+00

50 0 50 HORIZ.  
 5 5 VERT.  
 SCALE IN FEET

DATE: 9/14/2007  
 DESIGNED BY: FEI  
 TECHNICIAN: FEI  
 CHECKED BY: DEM