


BY	DATE
SURVEYED	
TEMPLATE	
AREAS	
CHECKED	
NO.	

BY	DATE
SURVEYED	
TEMPLATE	
AREAS	
CHECKED	
NO.	

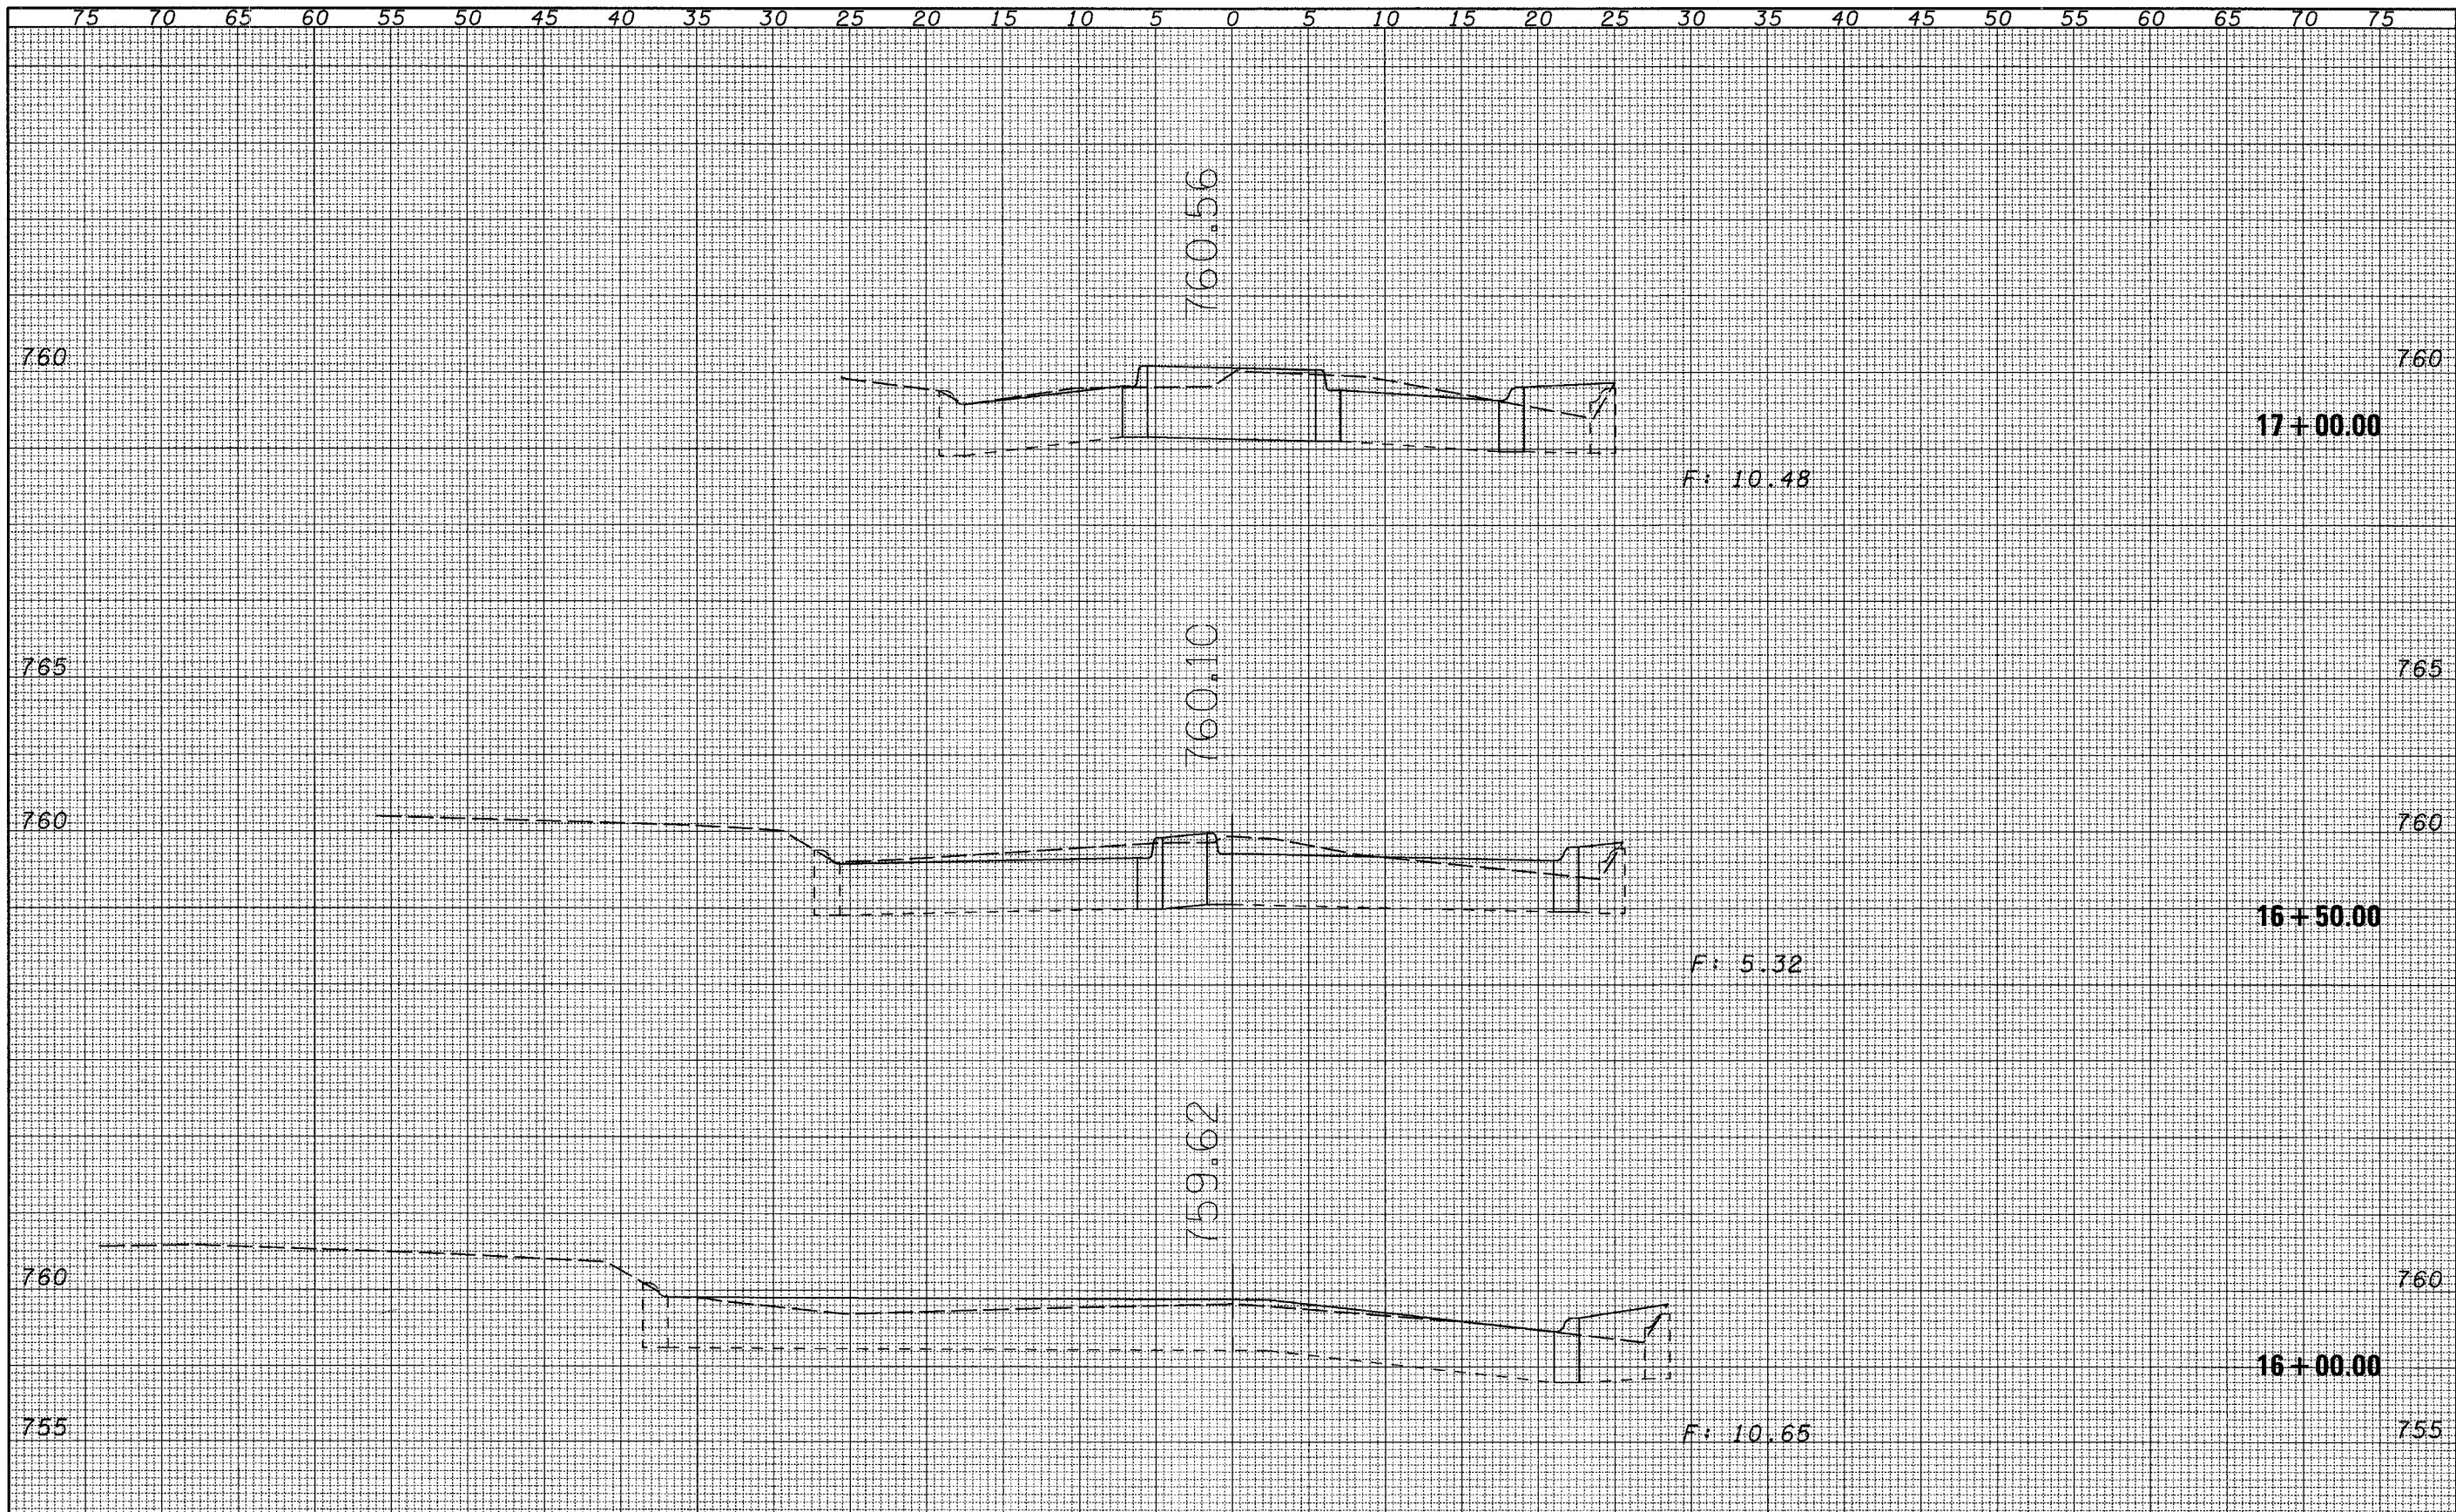

FILE NAME	USER NAME *USER*	DESIGNED -	REVISED -	STATE OF ILLINOIS DEPARTMENT OF TRANSPORTATION JAMES AVENUE - CROSS SECTIONS				F.A. RTE.	SECTION	COUNTY	TOTAL SHEETS	SHEET NO.
FILEL		DRAWN -	REVISED -					2588	06-00056-00-FP	DUPAGE	26	26
	PLOT SCALE *SCALE*	CHECKED -	REVISED -					CONTRACT NO. 83995				
	PLOT DATE *DATE*	DATE -	REVISED -					FED. ROAD DIST. NO. ILLINOIS FED. AID PROJECT				
				SCALE:	SHEET NO.	OF	SHEETS	STA. 16+00.00	TO STA. 17+00.00			