

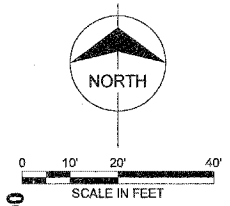
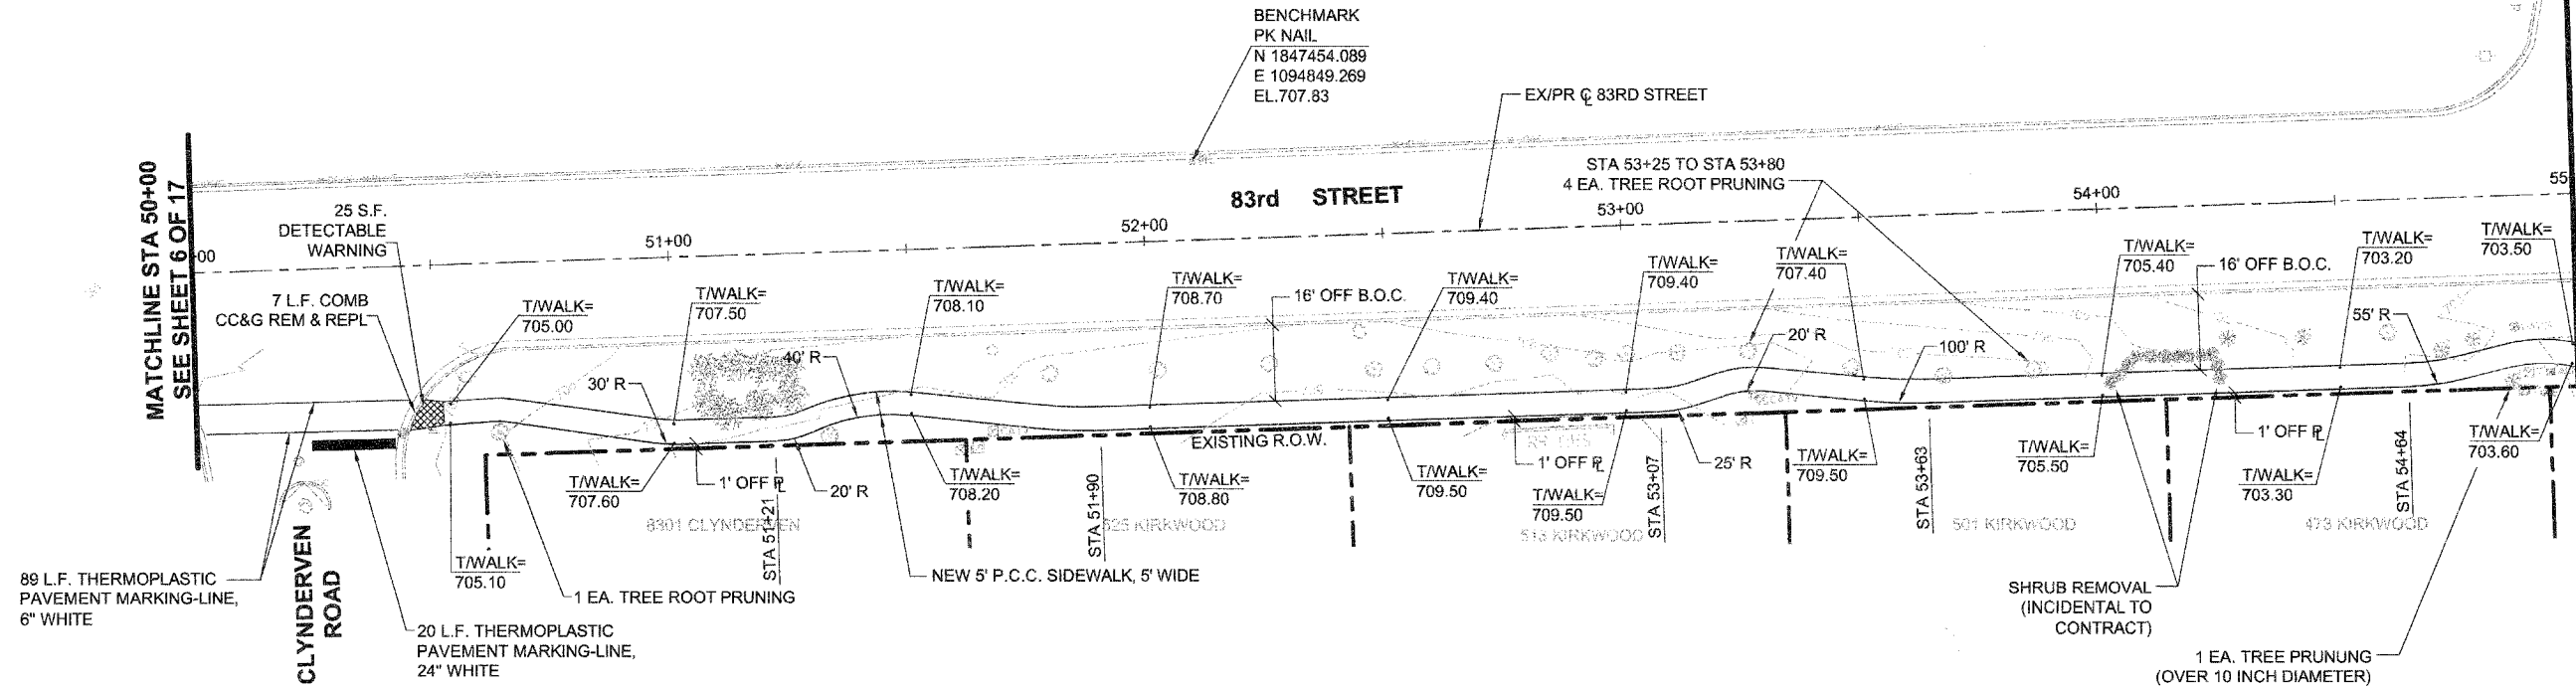


DATE	
BY	
PLAN	
DATE	
BY	
PROFILE	
DATE	
BY	
SECTION	
DATE	
BY	

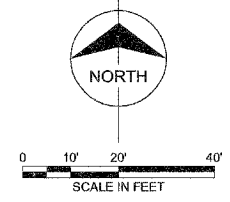

DATE	
BY	
PROFILE	
DATE	
BY	
SECTION	
DATE	
BY	

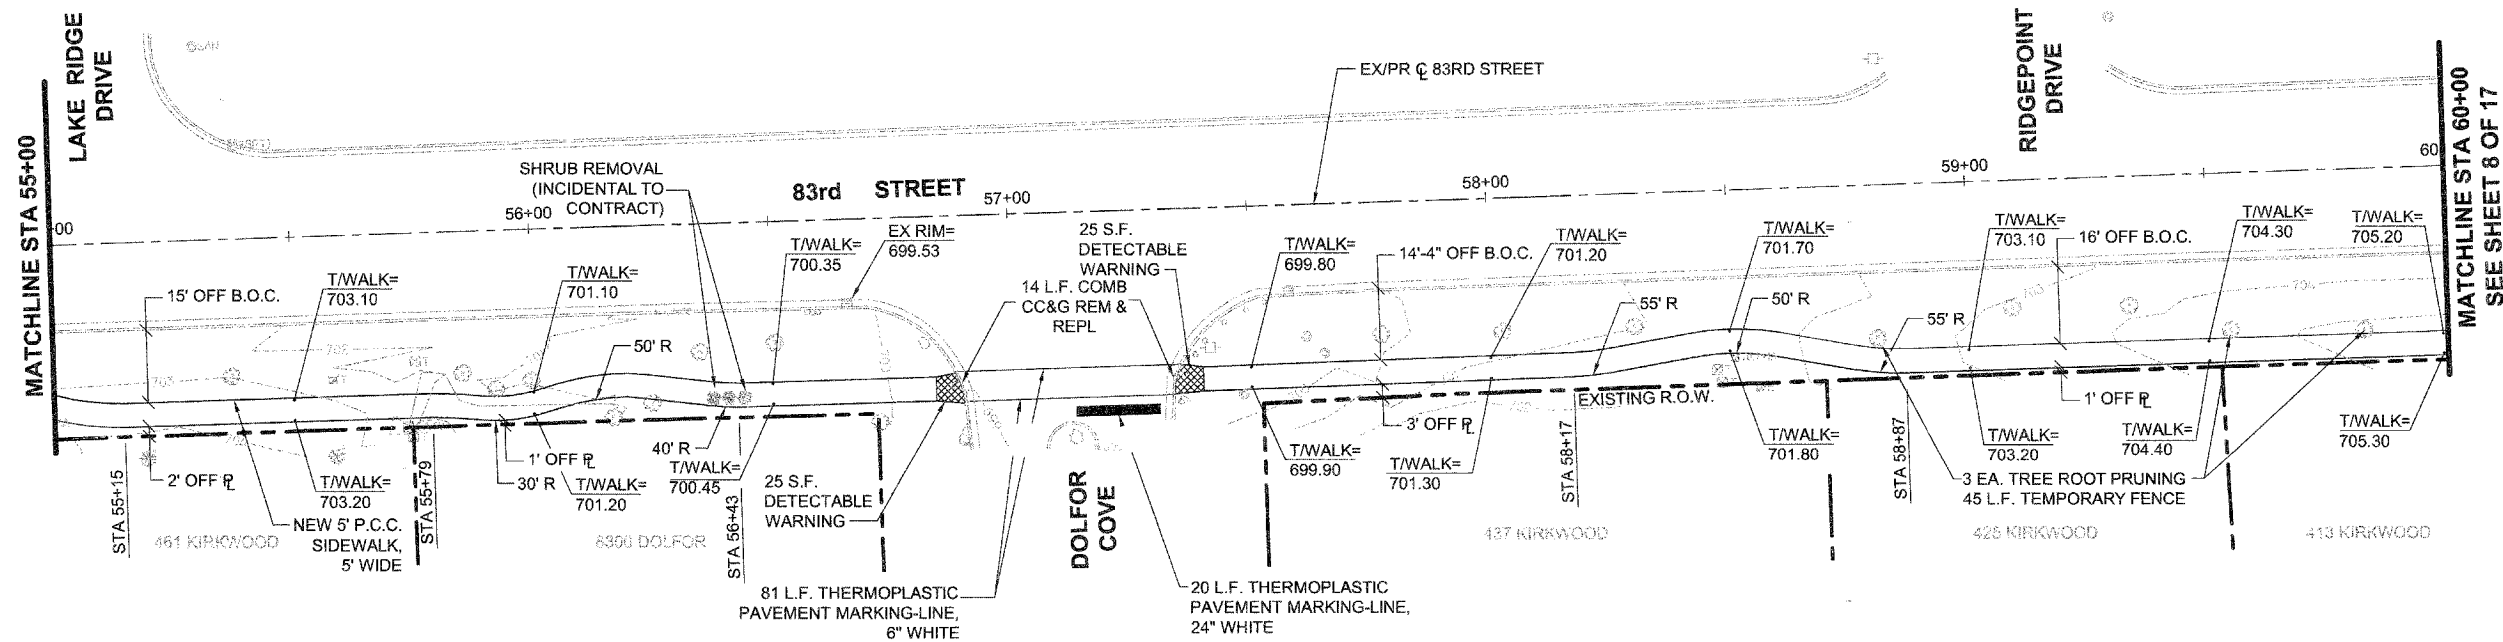

FILE NAME =	USER NAME = \$USER\$	DESIGNED --	REVISED --	STATE OF ILLINOIS DEPARTMENT OF TRANSPORTATION	F.A.U. R/E.	SECTION	COUNTY	TOTAL SHEETS	SHEET NO.
FILE#		DRAWN --	REVISED --		1552	07-00037-00-SW	DUPAGE	17	7
		CHECKED --	REVISED --		83rd STREET CONSTRUCTION		CONTRACT NO. 83996		
		DATE --	REVISED --		FED. ROAD DIST. NO. 1 ILLINOIS FED. AID PROJECT				
SCALE: 1"=20'					SHEET NO. 7 OF 13 SHEETS		STA. 50+00.00 TO STA. 60+00.00		