

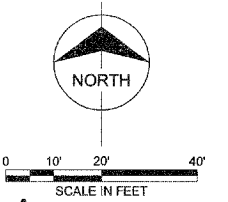
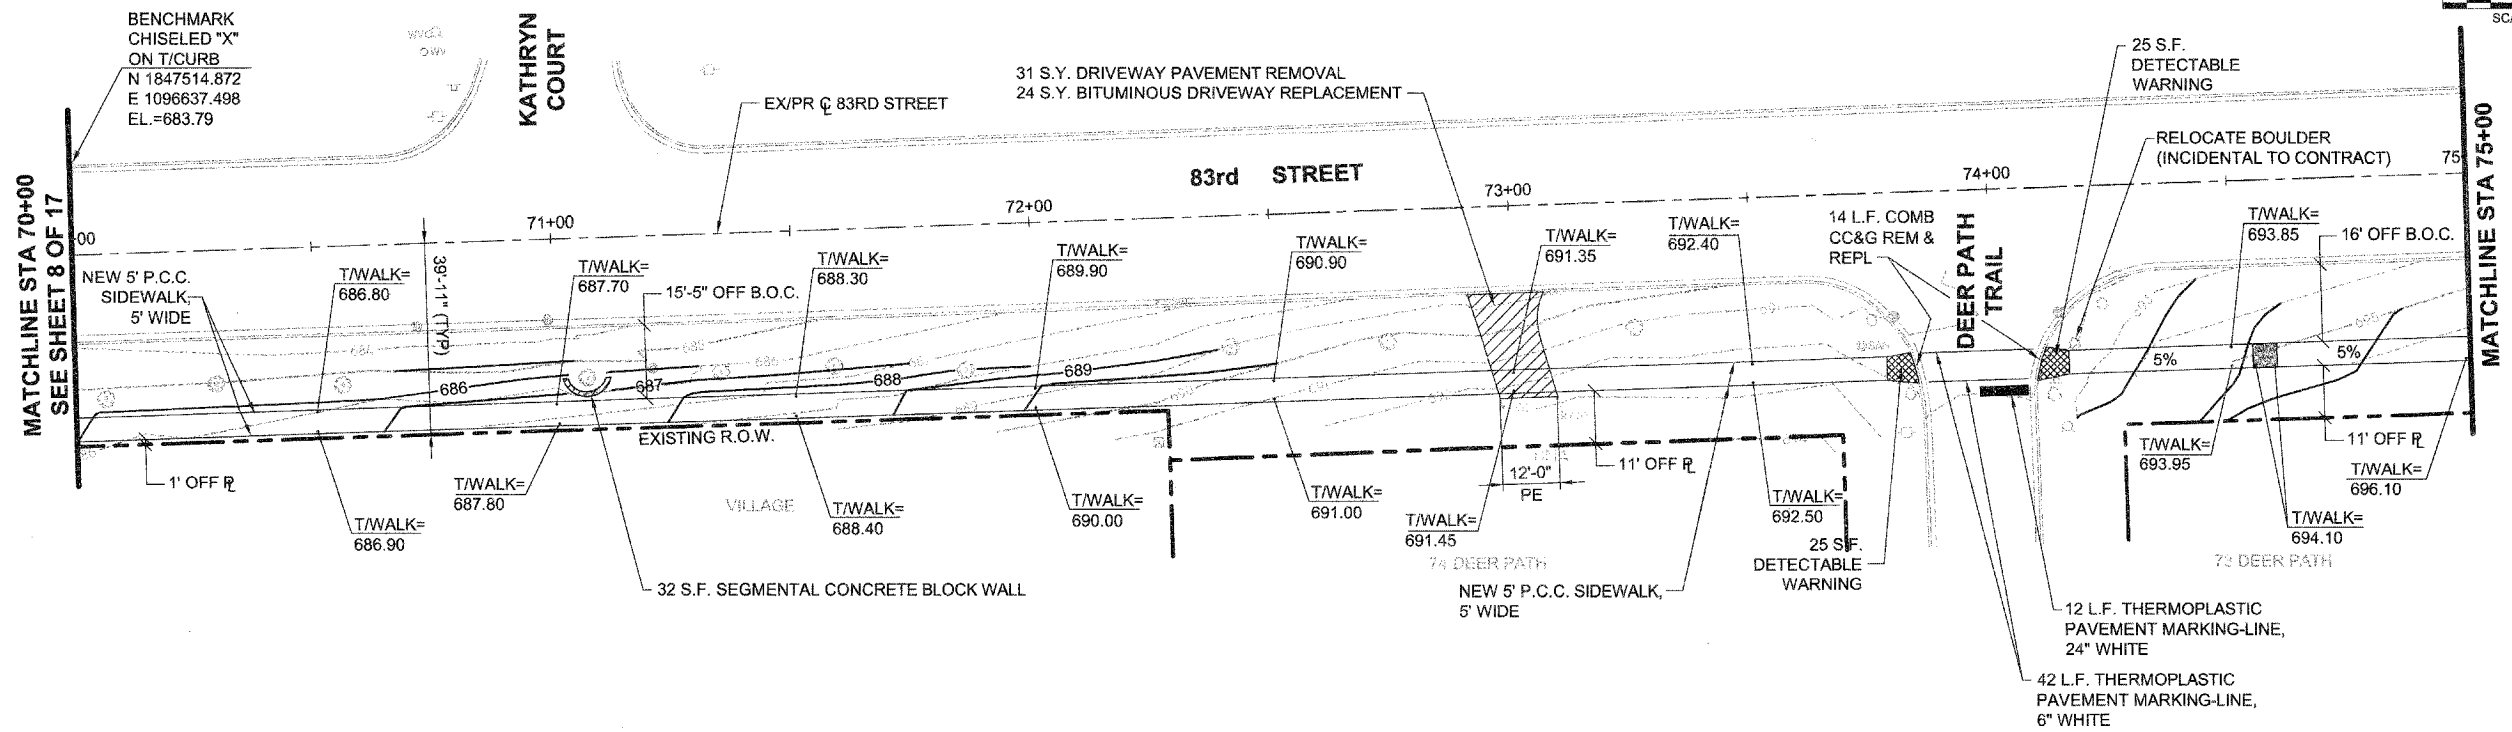


DATE	
BY	
REVISION	
NO.	
PLAN	
NO.	
DATE	
BY	
REVISION	
NO.	
PROFILE	
NO.	
DATE	
BY	
REVISION	
NO.	

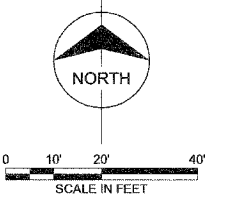

DATE	
BY	
REVISION	
NO.	
PROFILE	
NO.	
DATE	
BY	
REVISION	
NO.	

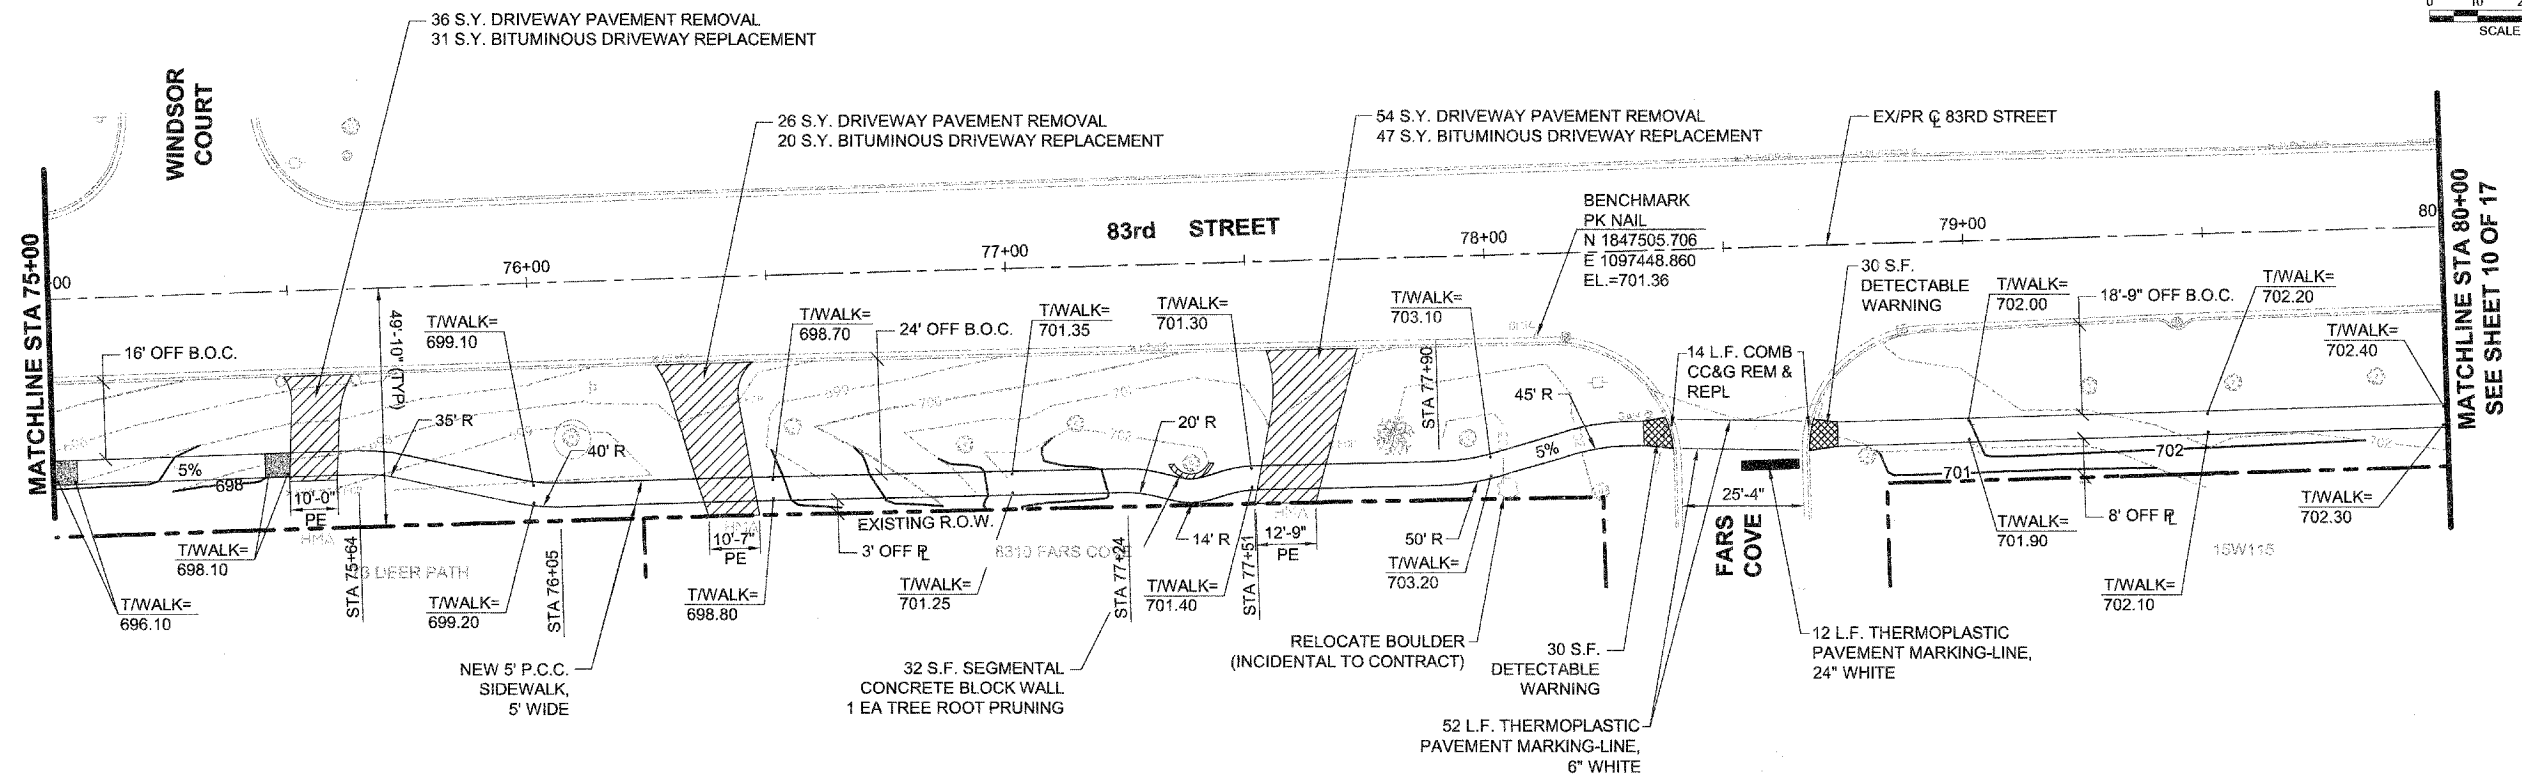

FILE NAME =	USER NAME = \$USER\$	DESIGNED	REVISED --	STATE OF ILLINOIS DEPARTMENT OF TRANSPORTATION	F.A.U. RTE.	SECTION	COUNTY	TOTAL SHEETS	SHEET NO.
\$FILE\$		DRAWN --	REVISED --		1552	07-00037-00-SW	DUPAGE	17	9
		CHECKED --	REVISED --		83rd STREET CONSTRUCTION		CONTRACT NO. 83996		
		DATE --	REVISED --		FED. ROAD DIST. NO. 1 ILLINOIS FED. AID PROJECT				
SCALE: 1"=20'					SHEET NO. 9 OF 13 SHEETS STA. 70+00.00 TO STA. 80+00.00				