


F.A. RTE.	SECTION	COUNTY	TOTAL SHEETS	SHEET NO.
204	*	ROCK ISLAND	31	6
STA. 0+270		TO STA. 0+340		
FED. ROAD DIST. NO. 7		ILLINOIS		FED. AID PROJECT

*92-00297-00-BR

BY	DATE

BY	DATE

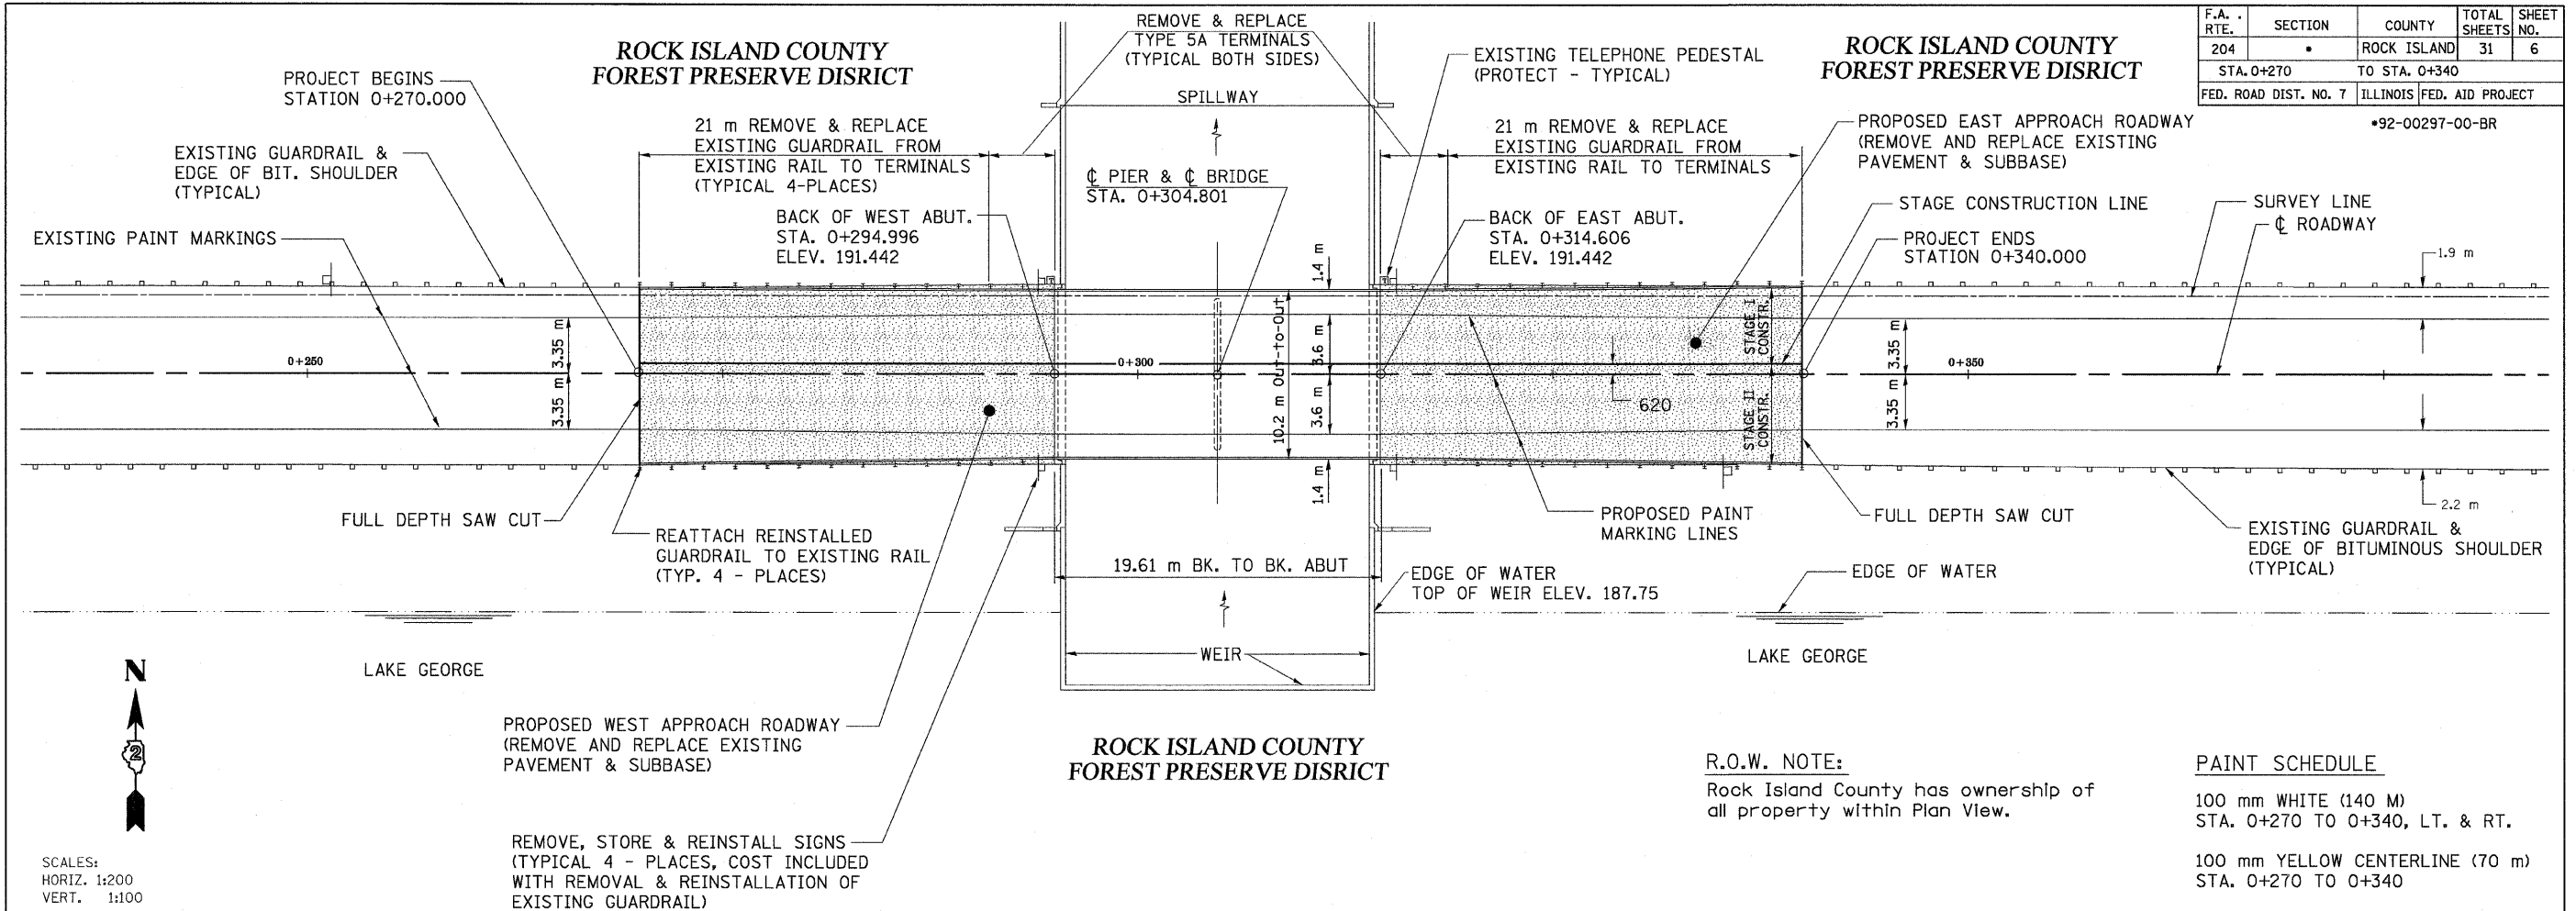

R.O.W. NOTE:
Rock Island County has ownership of all property within Plan View.

PAINT SCHEDULE
100 mm WHITE (140 M)
STA. 0+270 TO 0+340, LT. & RT.
100 mm YELLOW CENTERLINE (70 m)
STA. 0+270 TO 0+340

SCALES:
HORIZ. 1:200
VERT. 1:100

