



STATE OF ILLINOIS  
DEPARTMENT OF TRANSPORTATION

ROUTE NO.	SECTION	COUNTY	SHEET NO.	SHEET	SHEET NO. 13 14 SHEETS
FAS 204	*	ROCK ISLAND	31	21	
FED. ROAD DIST. NO. 7		ILLINOIS	FED. AID PROJECT		

# 92-00297-00-BR

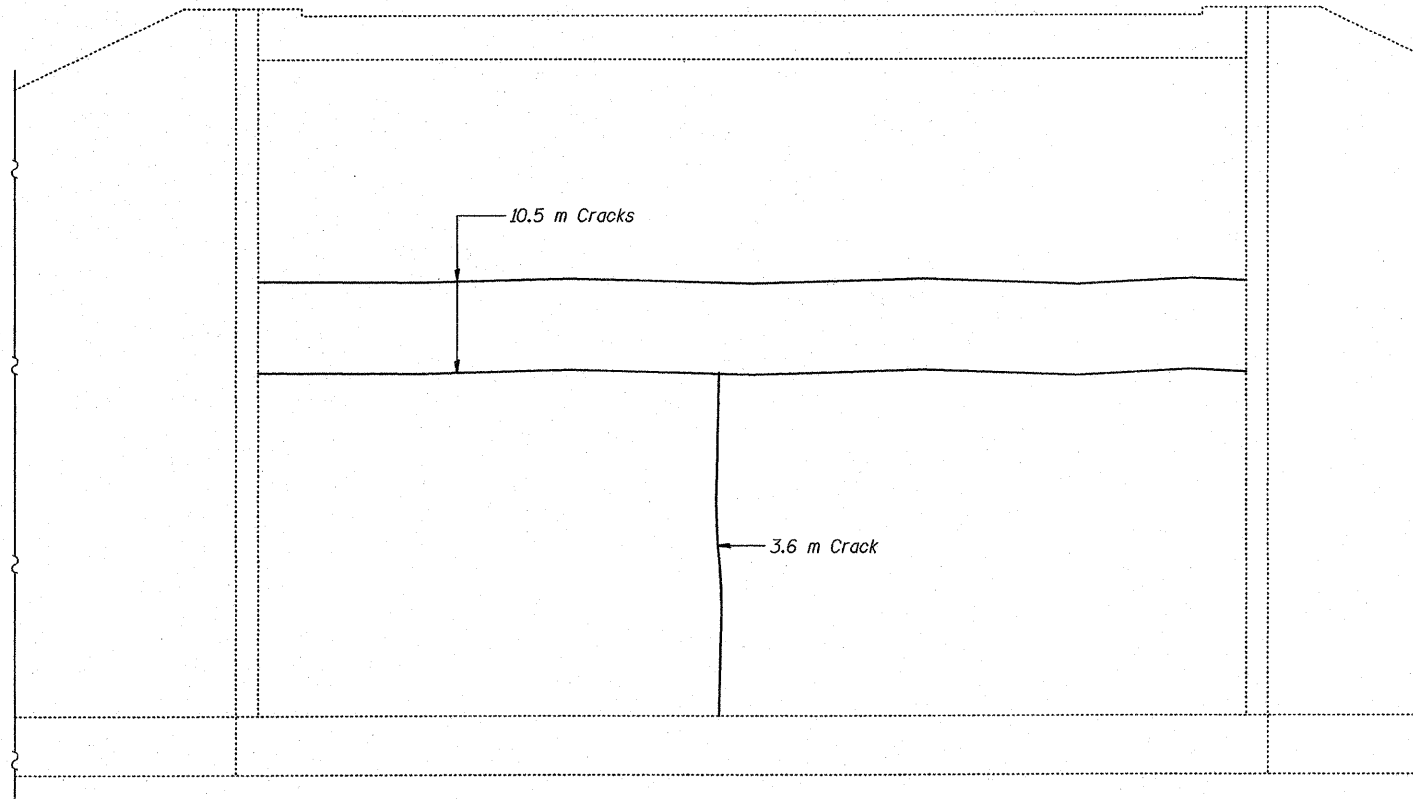

**ELEVATION - EAST ABUTMENT**  
(Looking East)

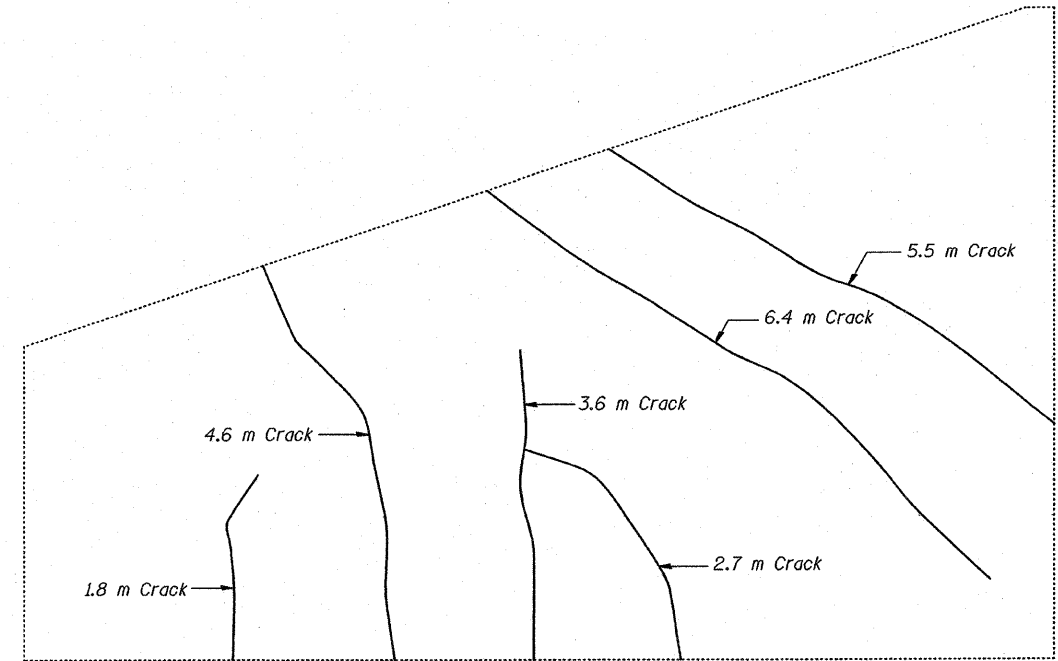

**ELEVATION - NORTHEAST WINGWALL**  
(Looking East)

**BILL OF MATERIAL**

Item	Unit	Quantity
Epoxy Crack Injection	m	50

DESIGNED	SPN
CHECKED	TWH
DRAWN	R. Doty
CHECKED	SPN/TWH

Aug. 24, 2007  
 EXAMINED *Thomas J. Damagalki*  
 ENGINEER OF BRIDGE DESIGN  
 PASSED *Ralph E. Anderson*  
 ENGINEER OF BRIDGES AND STRUCTURES

**REPAIR DETAILS**  
 F.A.S. RT. 204 SEC. 92-00297-00-BR  
 ROCK ISLAND COUNTY  
 STA. 0+304.801