



Bench Mark: Chiseled "□" on S.E. corner bridge wing wall Elev. = 191.137

F.A. RTE.	SECTION	COUNTY	TOTAL SHEETS	SHEET NO.
204	92-00297-00-BR	ROCK ISLAND	31	23
STA. 0+270		TO STA. 0+340		
FED. ROAD DIST. NO. 7		ILLINOIS FED. AID PROJECT		

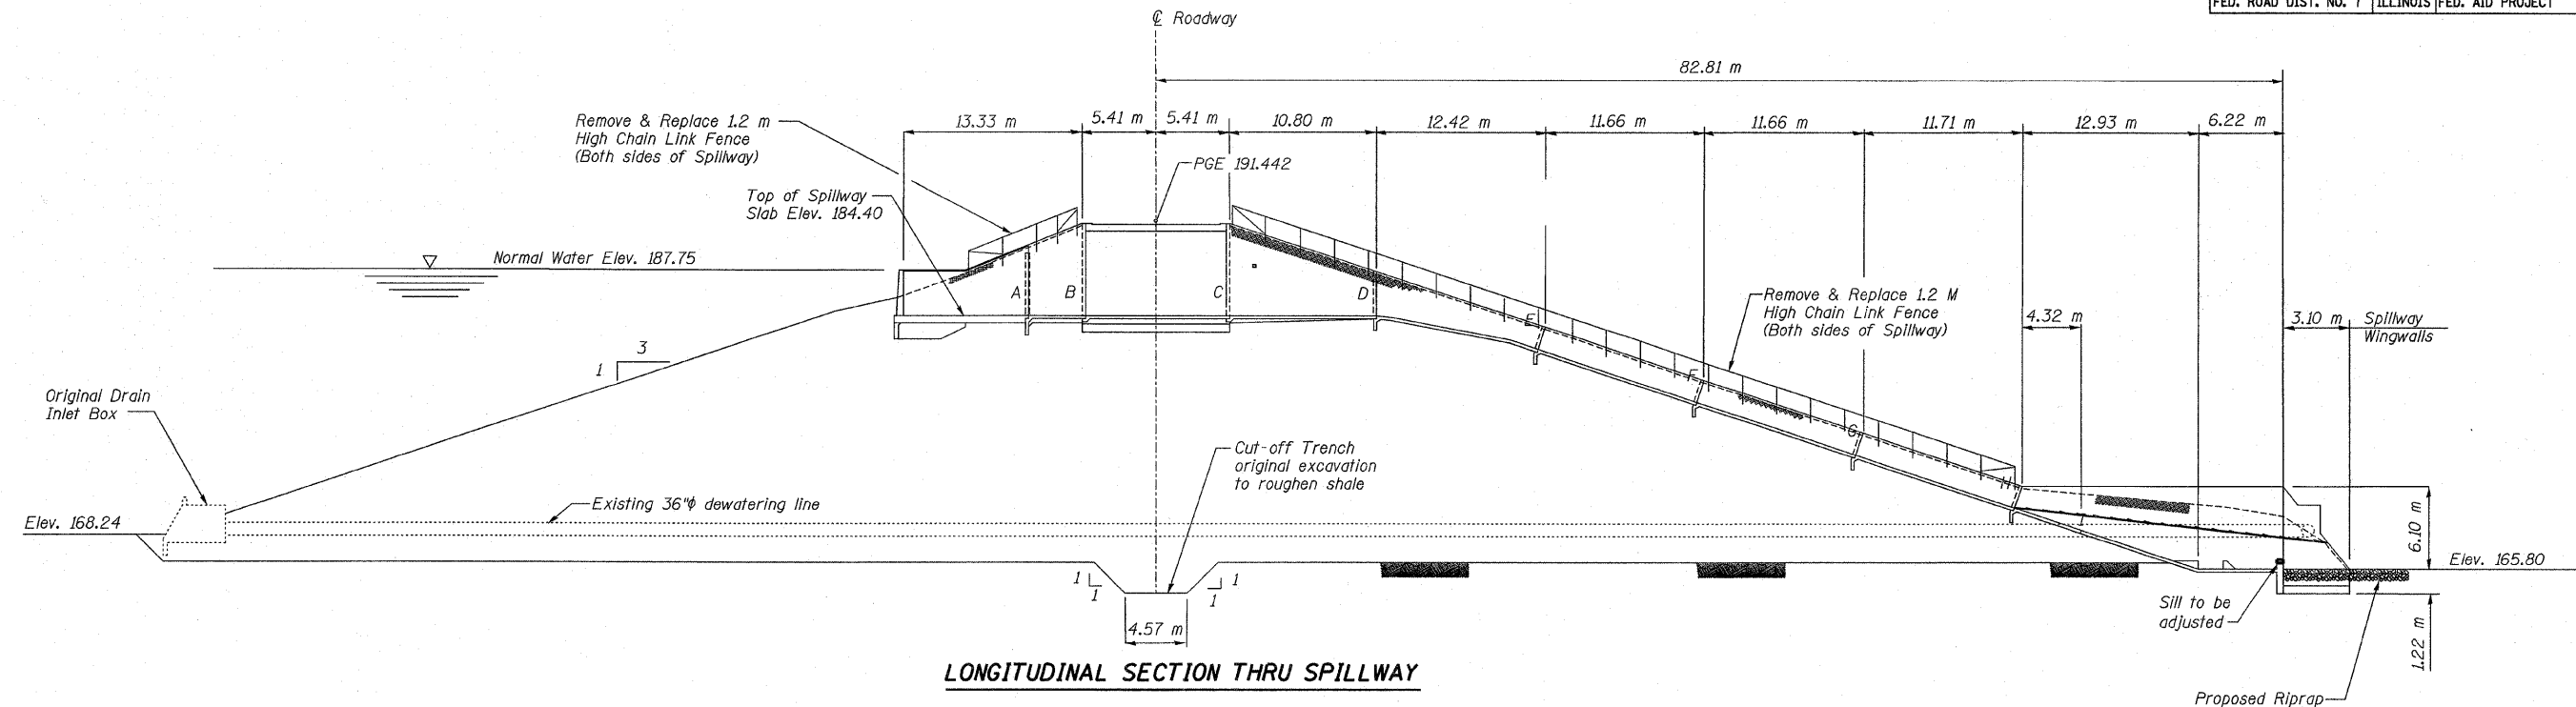

LONGITUDINAL SECTION THRU SPILLWAY

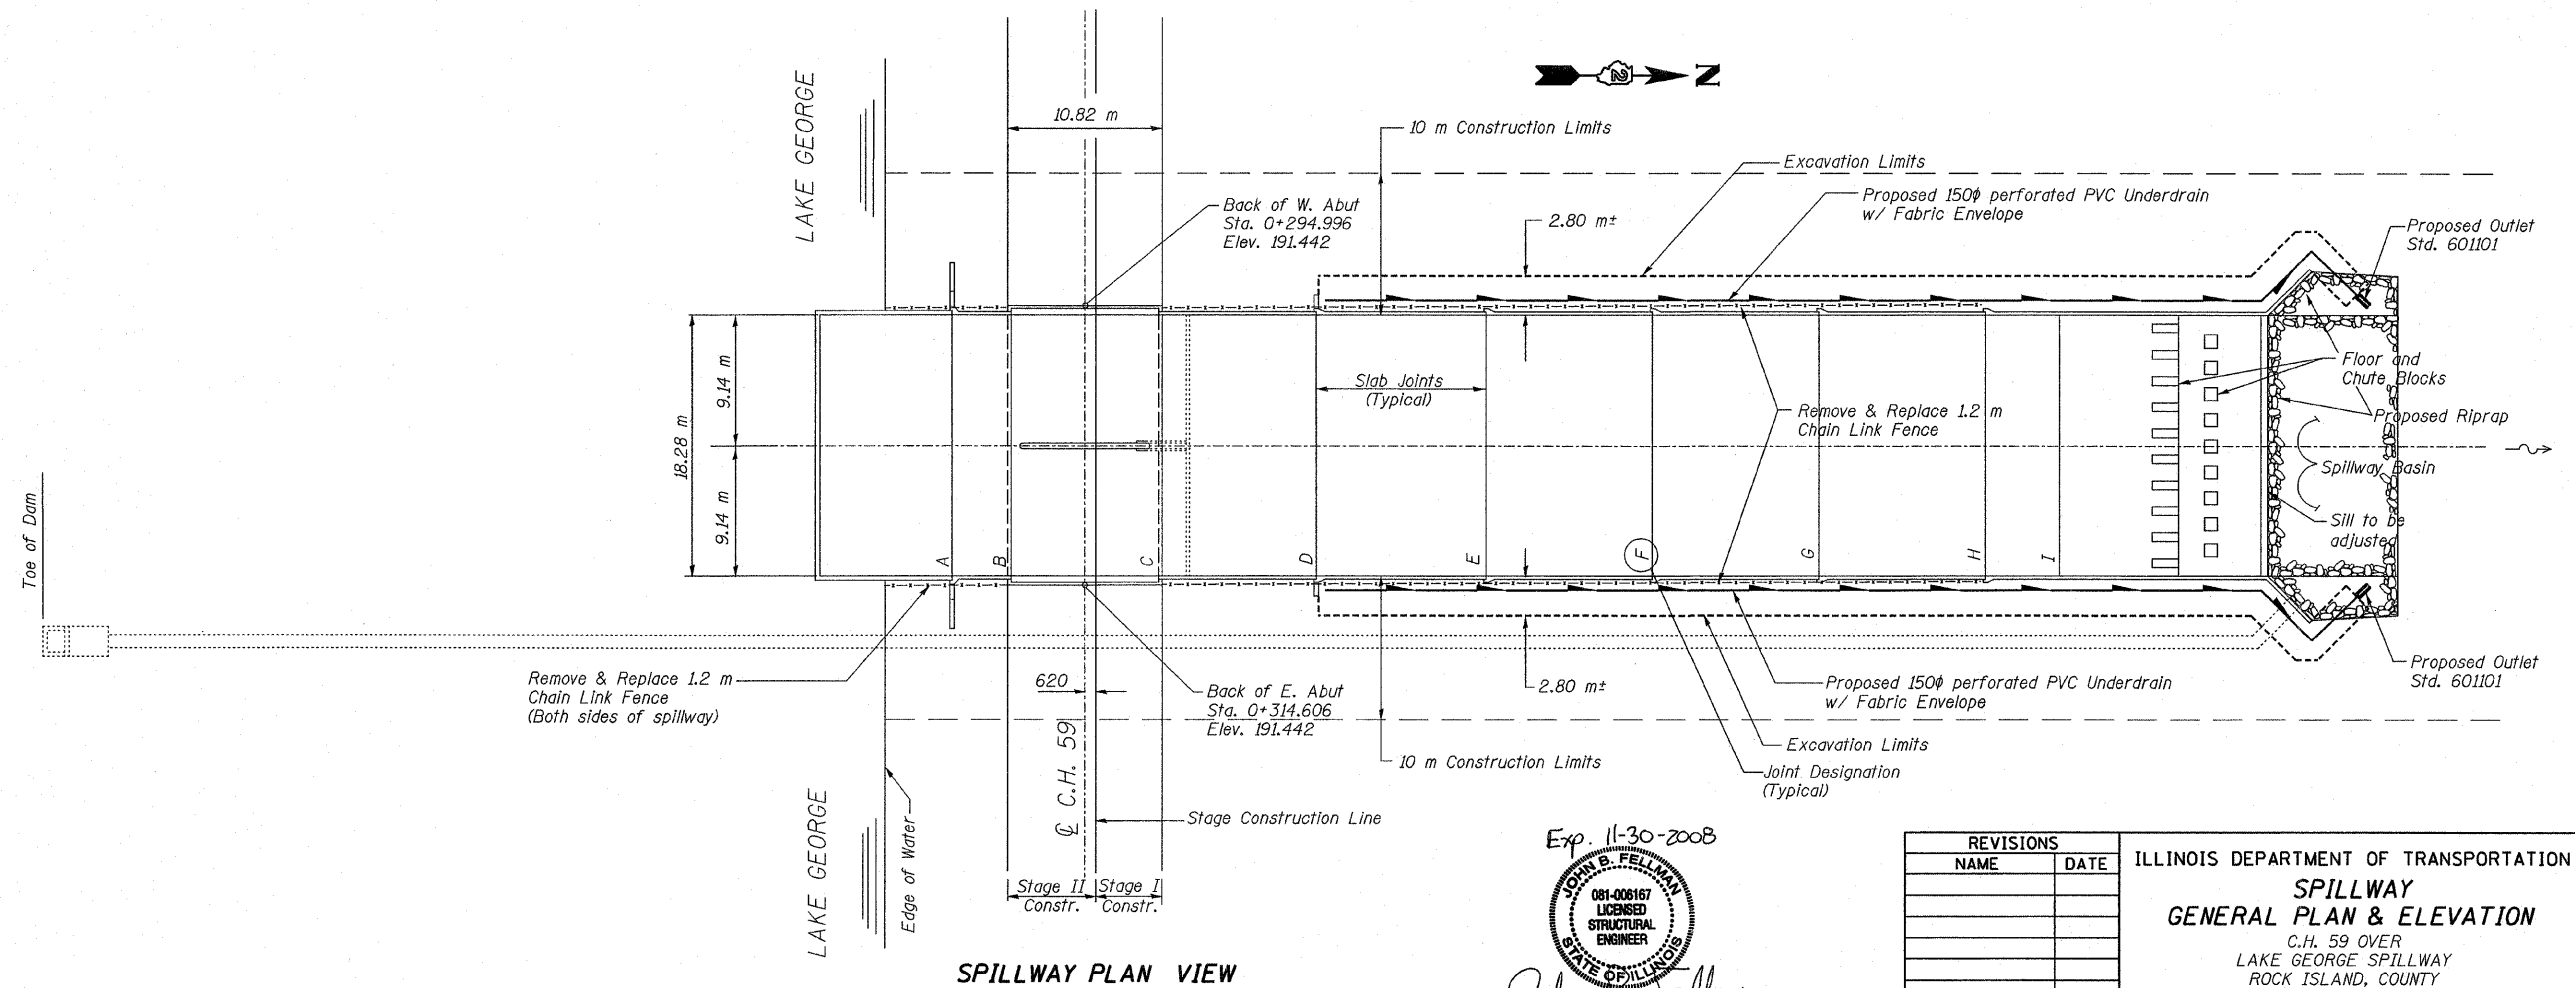

SPILLWAY PLAN VIEW

Exp. 11-30-2008



John B. Fellman
12-20-2007

REVISIONS	
NAME	DATE

ILLINOIS DEPARTMENT OF TRANSPORTATION
SPILLWAY
GENERAL PLAN & ELEVATION
 C.H. 59 OVER
 LAKE GEORGE SPILLWAY
 ROCK ISLAND, COUNTY
 DRAWN BY RAP
 CHECKED BY JBF
 DATE NOV. 2007