



F.A. RTE.	SECTION	COUNTY	TOTAL SHEETS	SHEET NO.
204	92-00297-00-BR	ROCK ISLAND	31	29
STA.	TO STA.			
FED. ROAD DIST. NO. 7	ILLINOIS	FED. AID PROJECT		

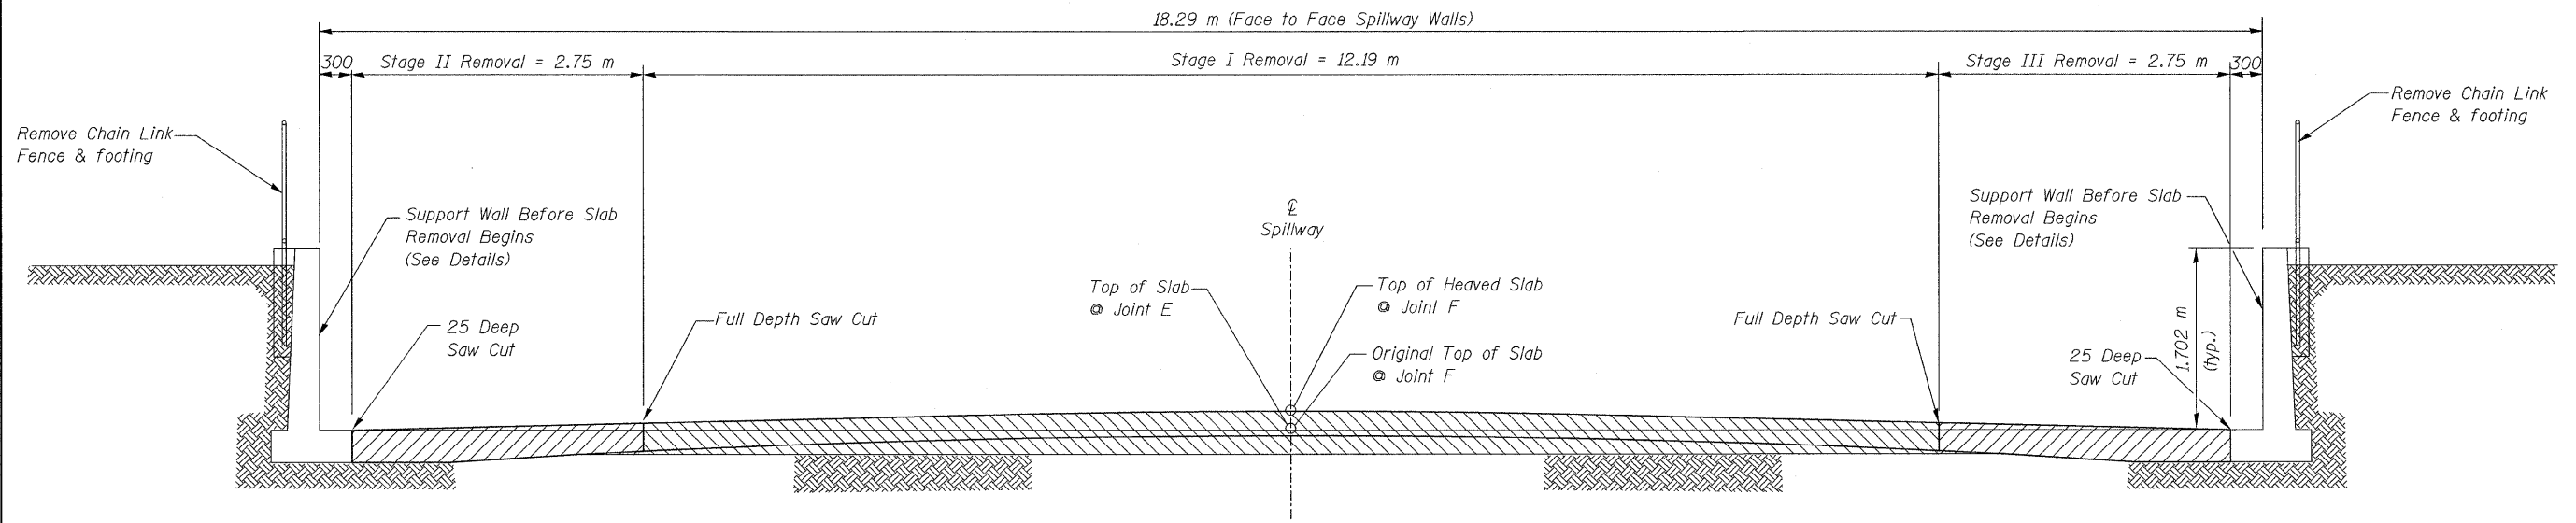

**EXISTING SPILLWAY SECTION
STAGED REMOVAL AREAS**

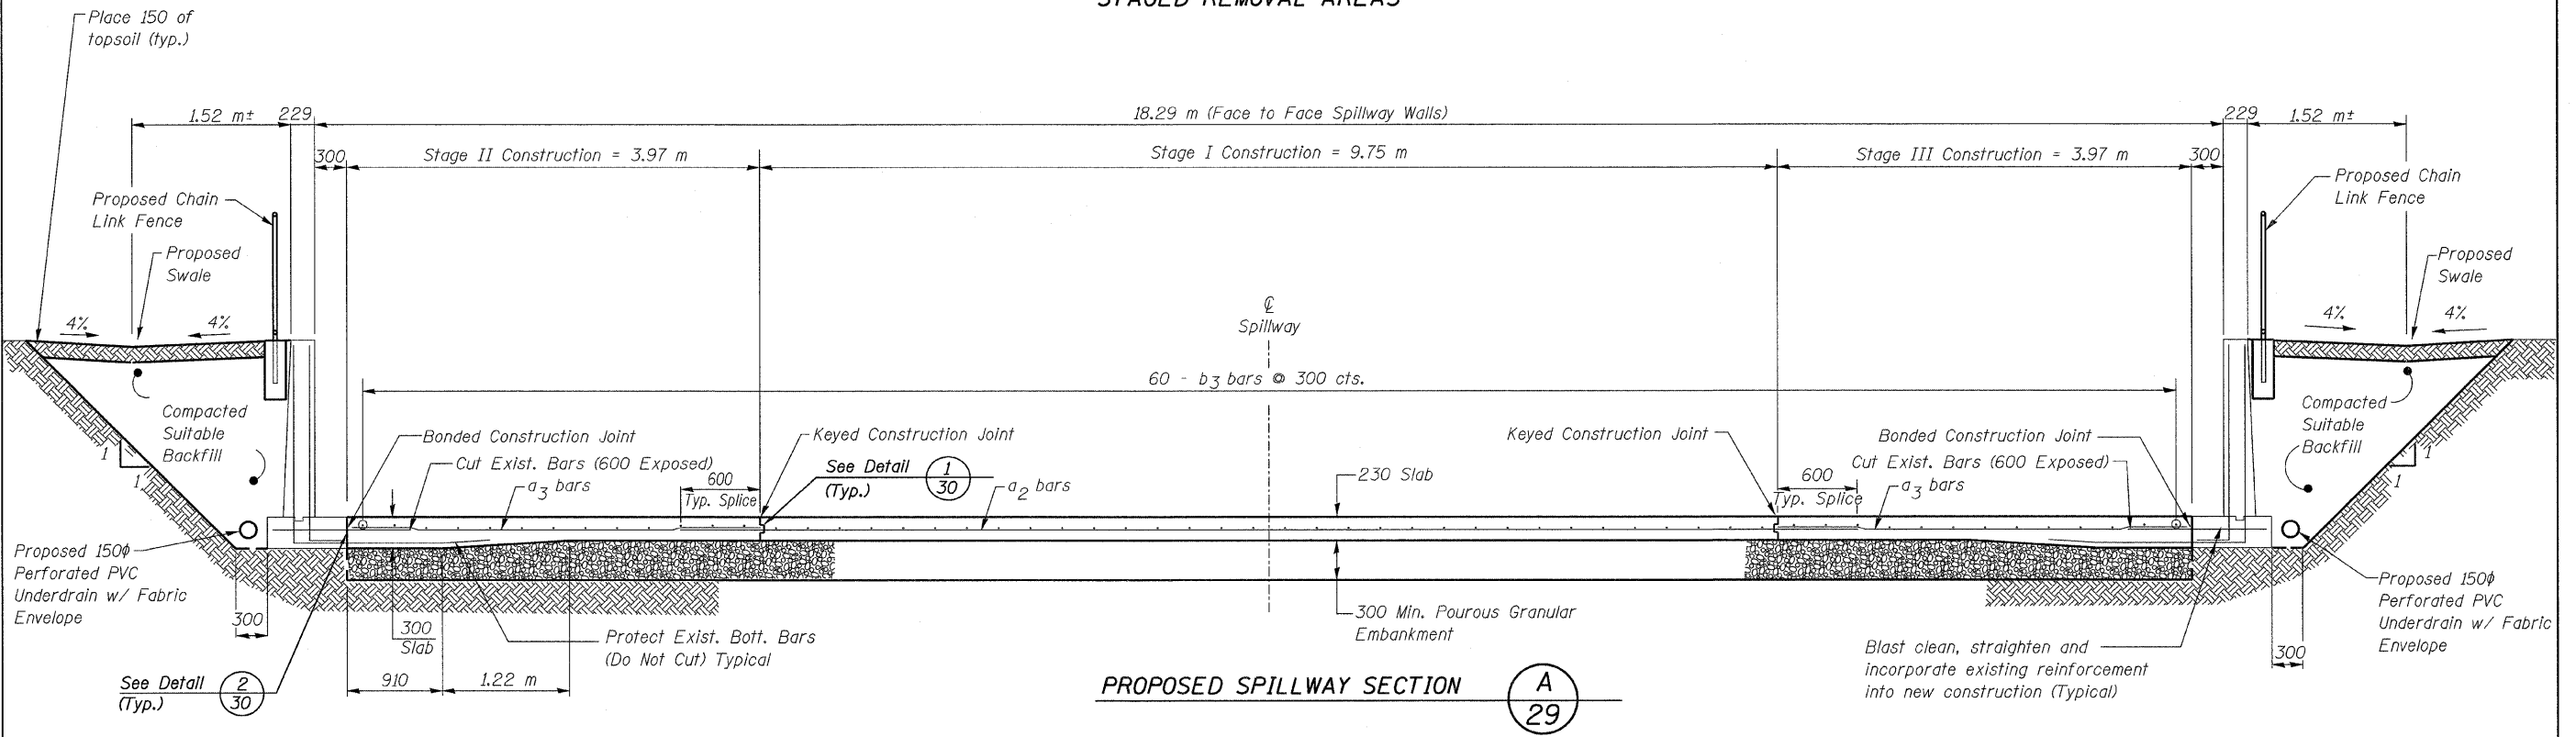

PROPOSED SPILLWAY SECTION

REVISIONS		ILLINOIS DEPARTMENT OF TRANSPORTATION SPILLWAY SLAB REPAIR SECTIONS C.H. 59 OVER LAKE GEORGE SPILLWAY ROCK ISLAND, COUNTY DRAWN BY RAP CHECKED BY JBF
NAME	DATE	
		DATE NOV. 2007