


CONTRACT NO.				
F.A.S. RTE.	SECTION	COUNTY	TOTAL SHEETS	SHEET NO.
1274	05-00627-00-BR	LASALLE	45	34
STA. 17+61.00		TO STA. 27+50.00		
FED. ROAD DIST. NO.	ILLINOIS	FED. AID PROJECT		

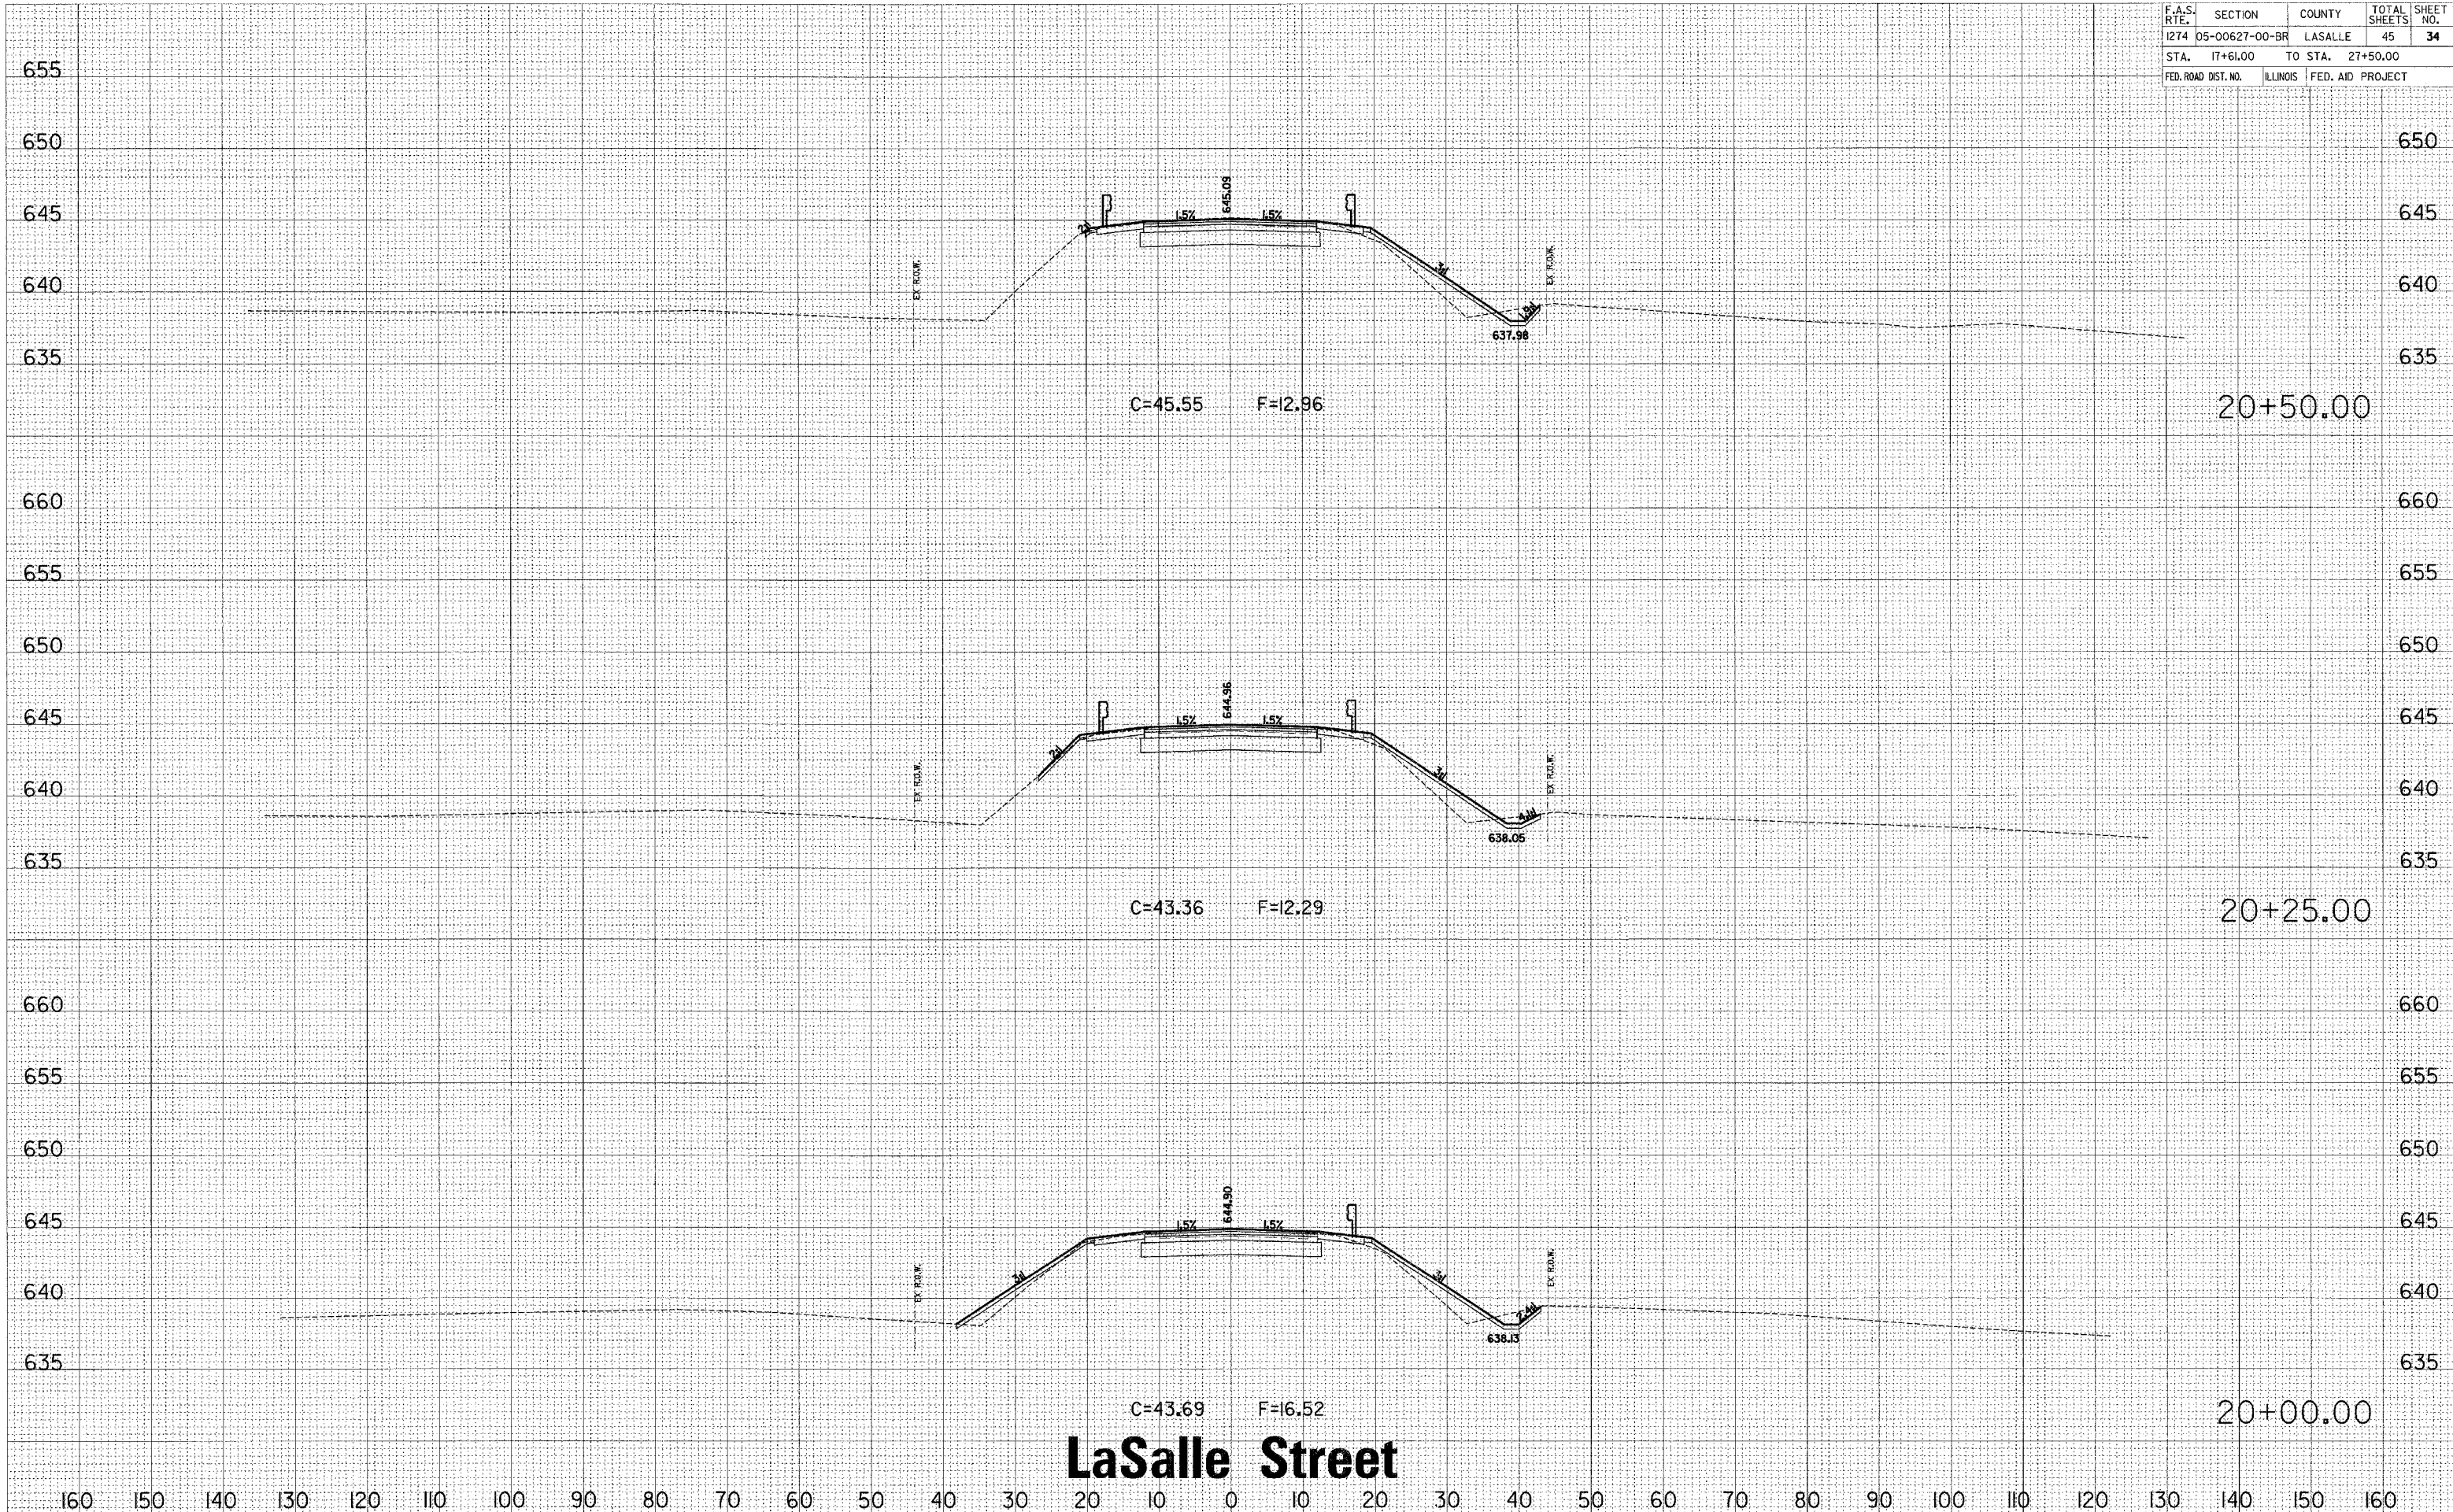

LaSalle Street

BY	DATE

ORIGINAL SURVEY	SURVEYED	BY	DATE

PLOT DATE = 11/15/2007
 FILE NAME = s:\jones\msh\2007\072027\lasalle\str\bridge\ref\ref.dwg
 PLOT SCALE = 1"=40'
 REFERENCE = REF#8