


CONTRACT NO.				
F.A.S. RTE.	SECTION	COUNTY	TOTAL SHEETS	SHEET NO.
1274	05-00627-00-BR	LASALLE	45	36
STA. 17+61.00		TO STA. 27+50.00		
FED. ROAD DIST. NO.	ILLINOIS	FED. AID PROJECT		

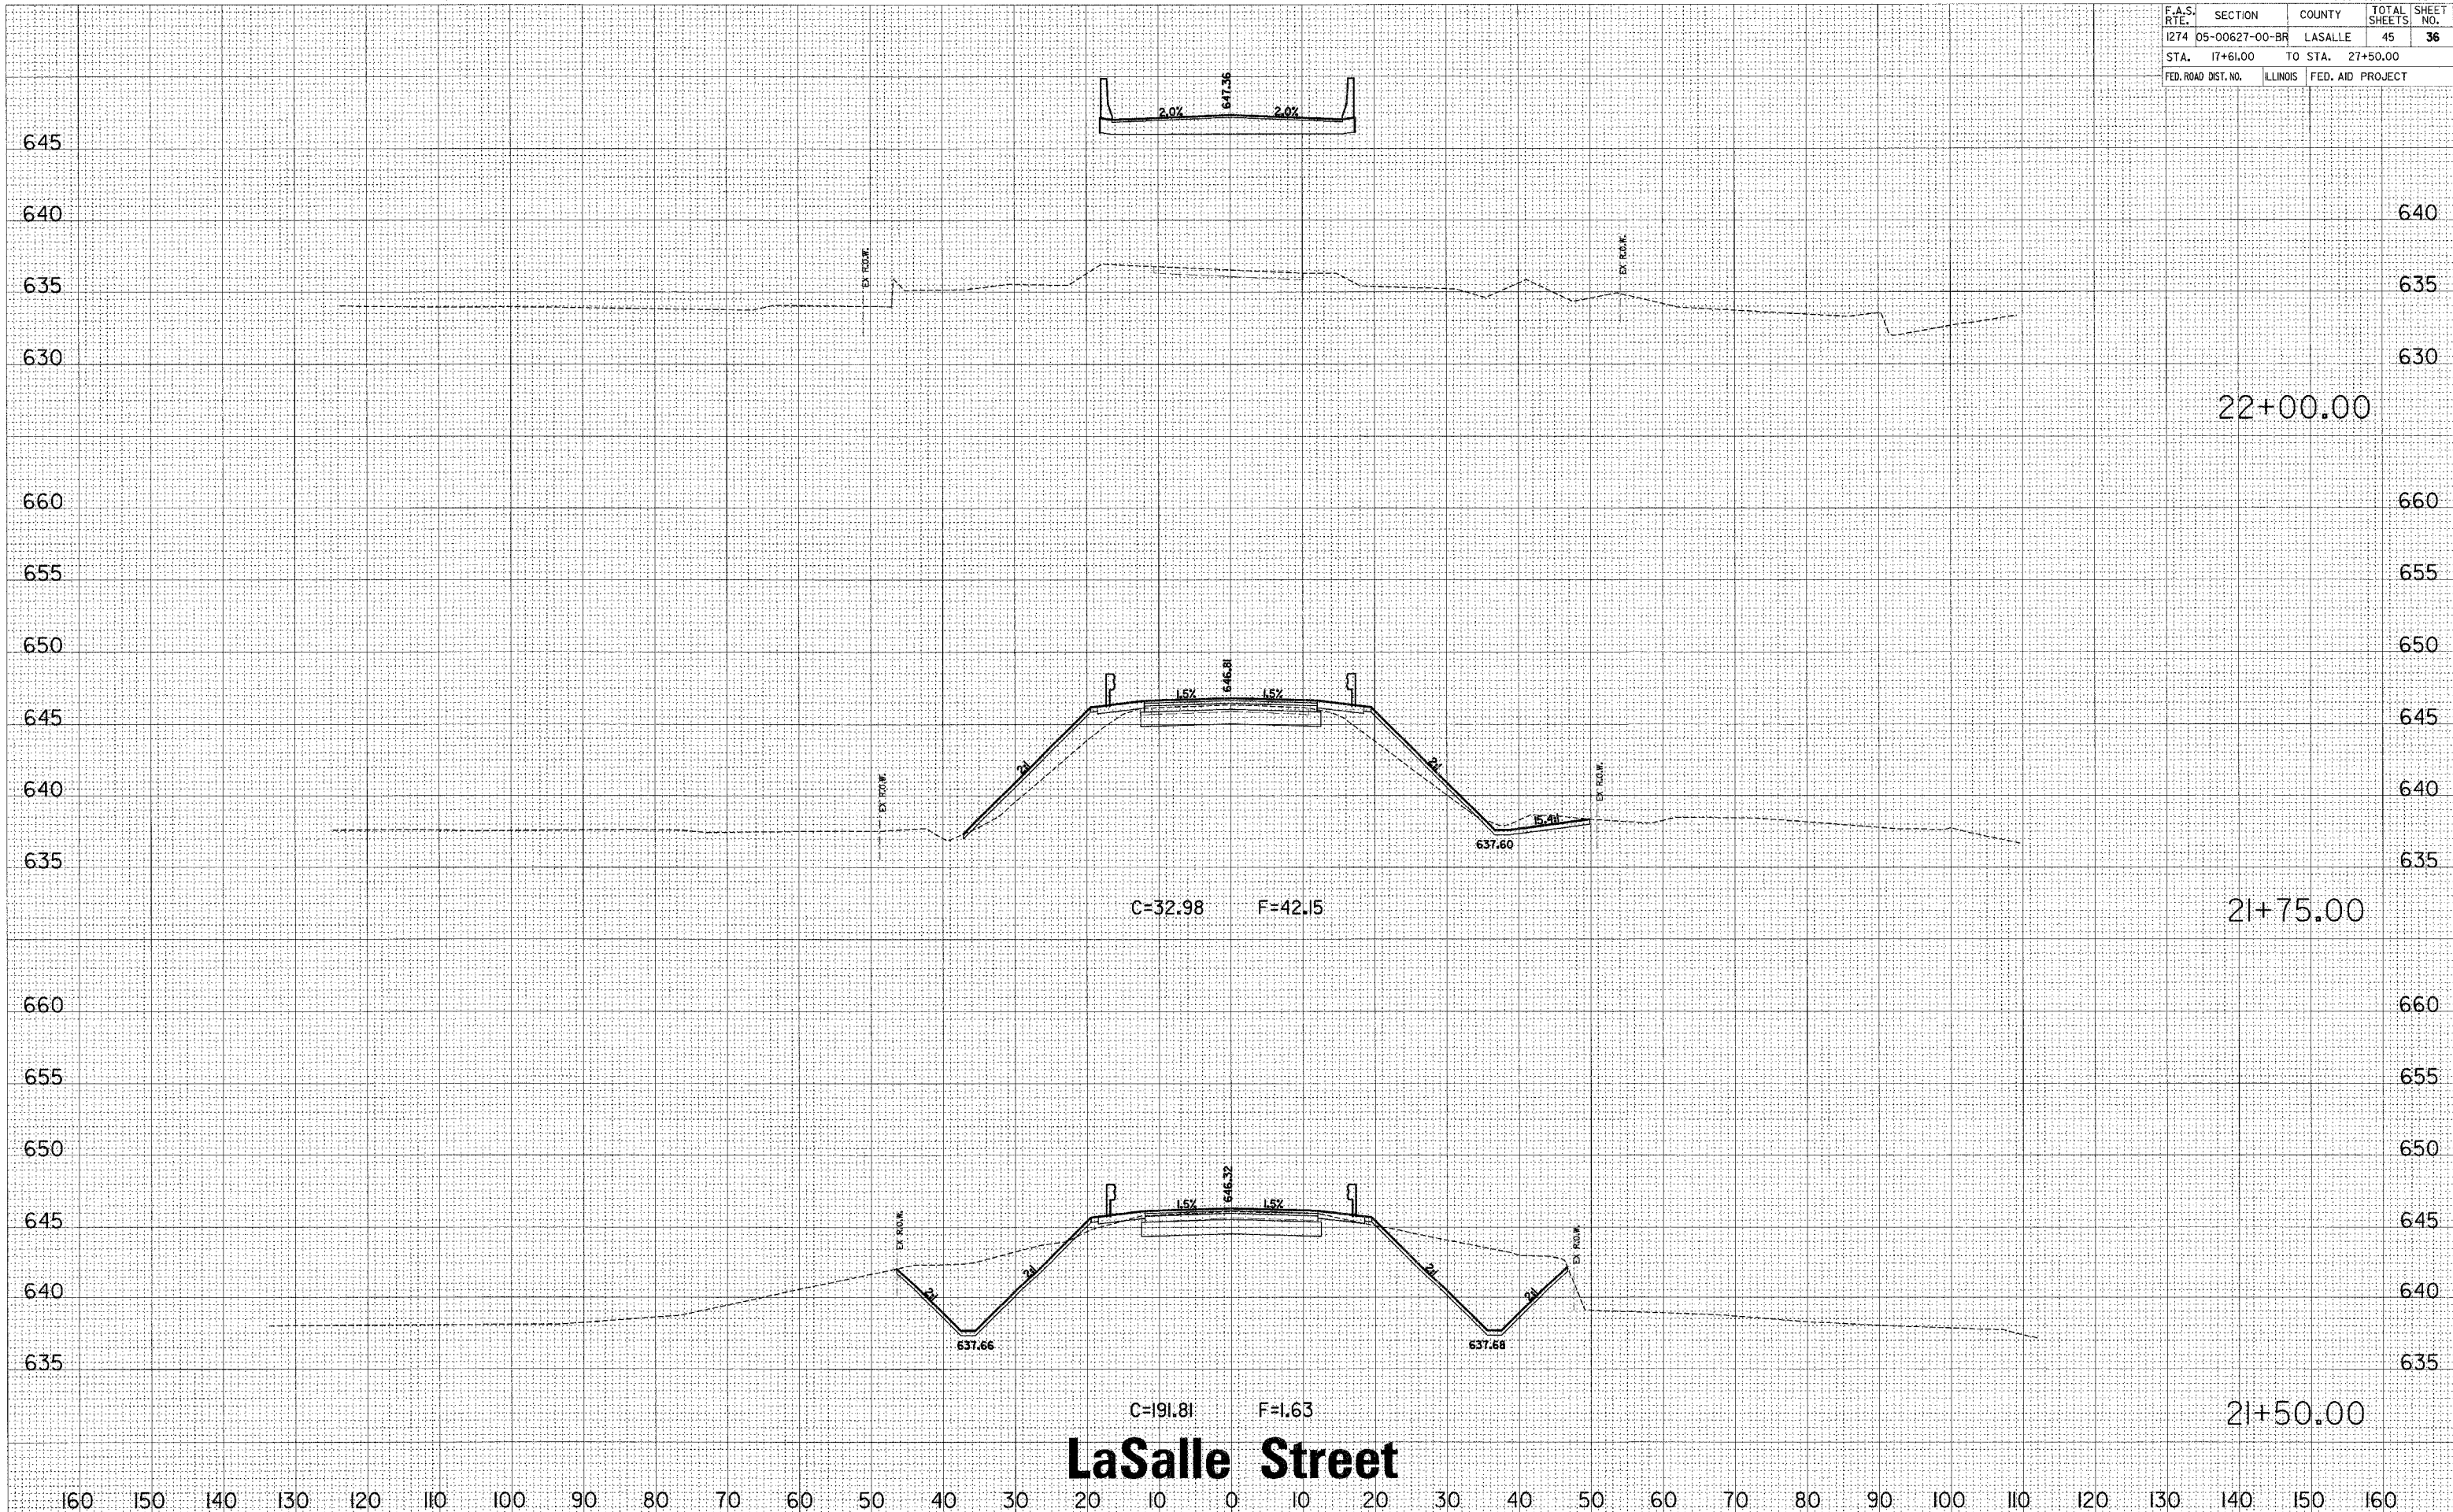

# LaSalle Street

BY	DATE

BY	DATE

PLOT DATE = 11/15/2007  
 FILE NAME = H:\Jobs\msh\2007\070217\_lasalle\bridge\msh\217.dwg  
 PLOT SCALE = 1"=40'  
 REFERENCE = PREP

ORIGINAL SURVEYED PLOTTED  
 SURVEYED PLOTTED  
 NOTE BOOK TEMPLATE  
 AREAS CHECKED