


F.A.S. RTE.	SECTION	COUNTY	TOTAL SHEETS	SHEET NO.
1274	05-00627-00-BR	LASALLE	45	37
STA. 17+61.00	TO STA. 27+50.00			
FED. ROAD DIST. NO.	ILLINOIS	FED. AID PROJECT		

FINAL SURVEY	SURVEYED	BY	DATE
NOTE BOOK	PLOTTED		
NO.	TEMPLATE		
	AREAS CHECKED		

ORIGINAL SURVEY	SURVEYED	BY	DATE
REFERENCE	PLOTTED		
	AREAS CHECKED		

PLOT DATE = 11/15/2007
 FILE NAME = g:\Jobs\msh\2007\070217\Lasalle\stb\bridge\msh\msh\road\27+50.dwg\27+50.lasalle.dgn
 PLOT SCALE = 1"=40'-0"
 REFERENCE = BR27A

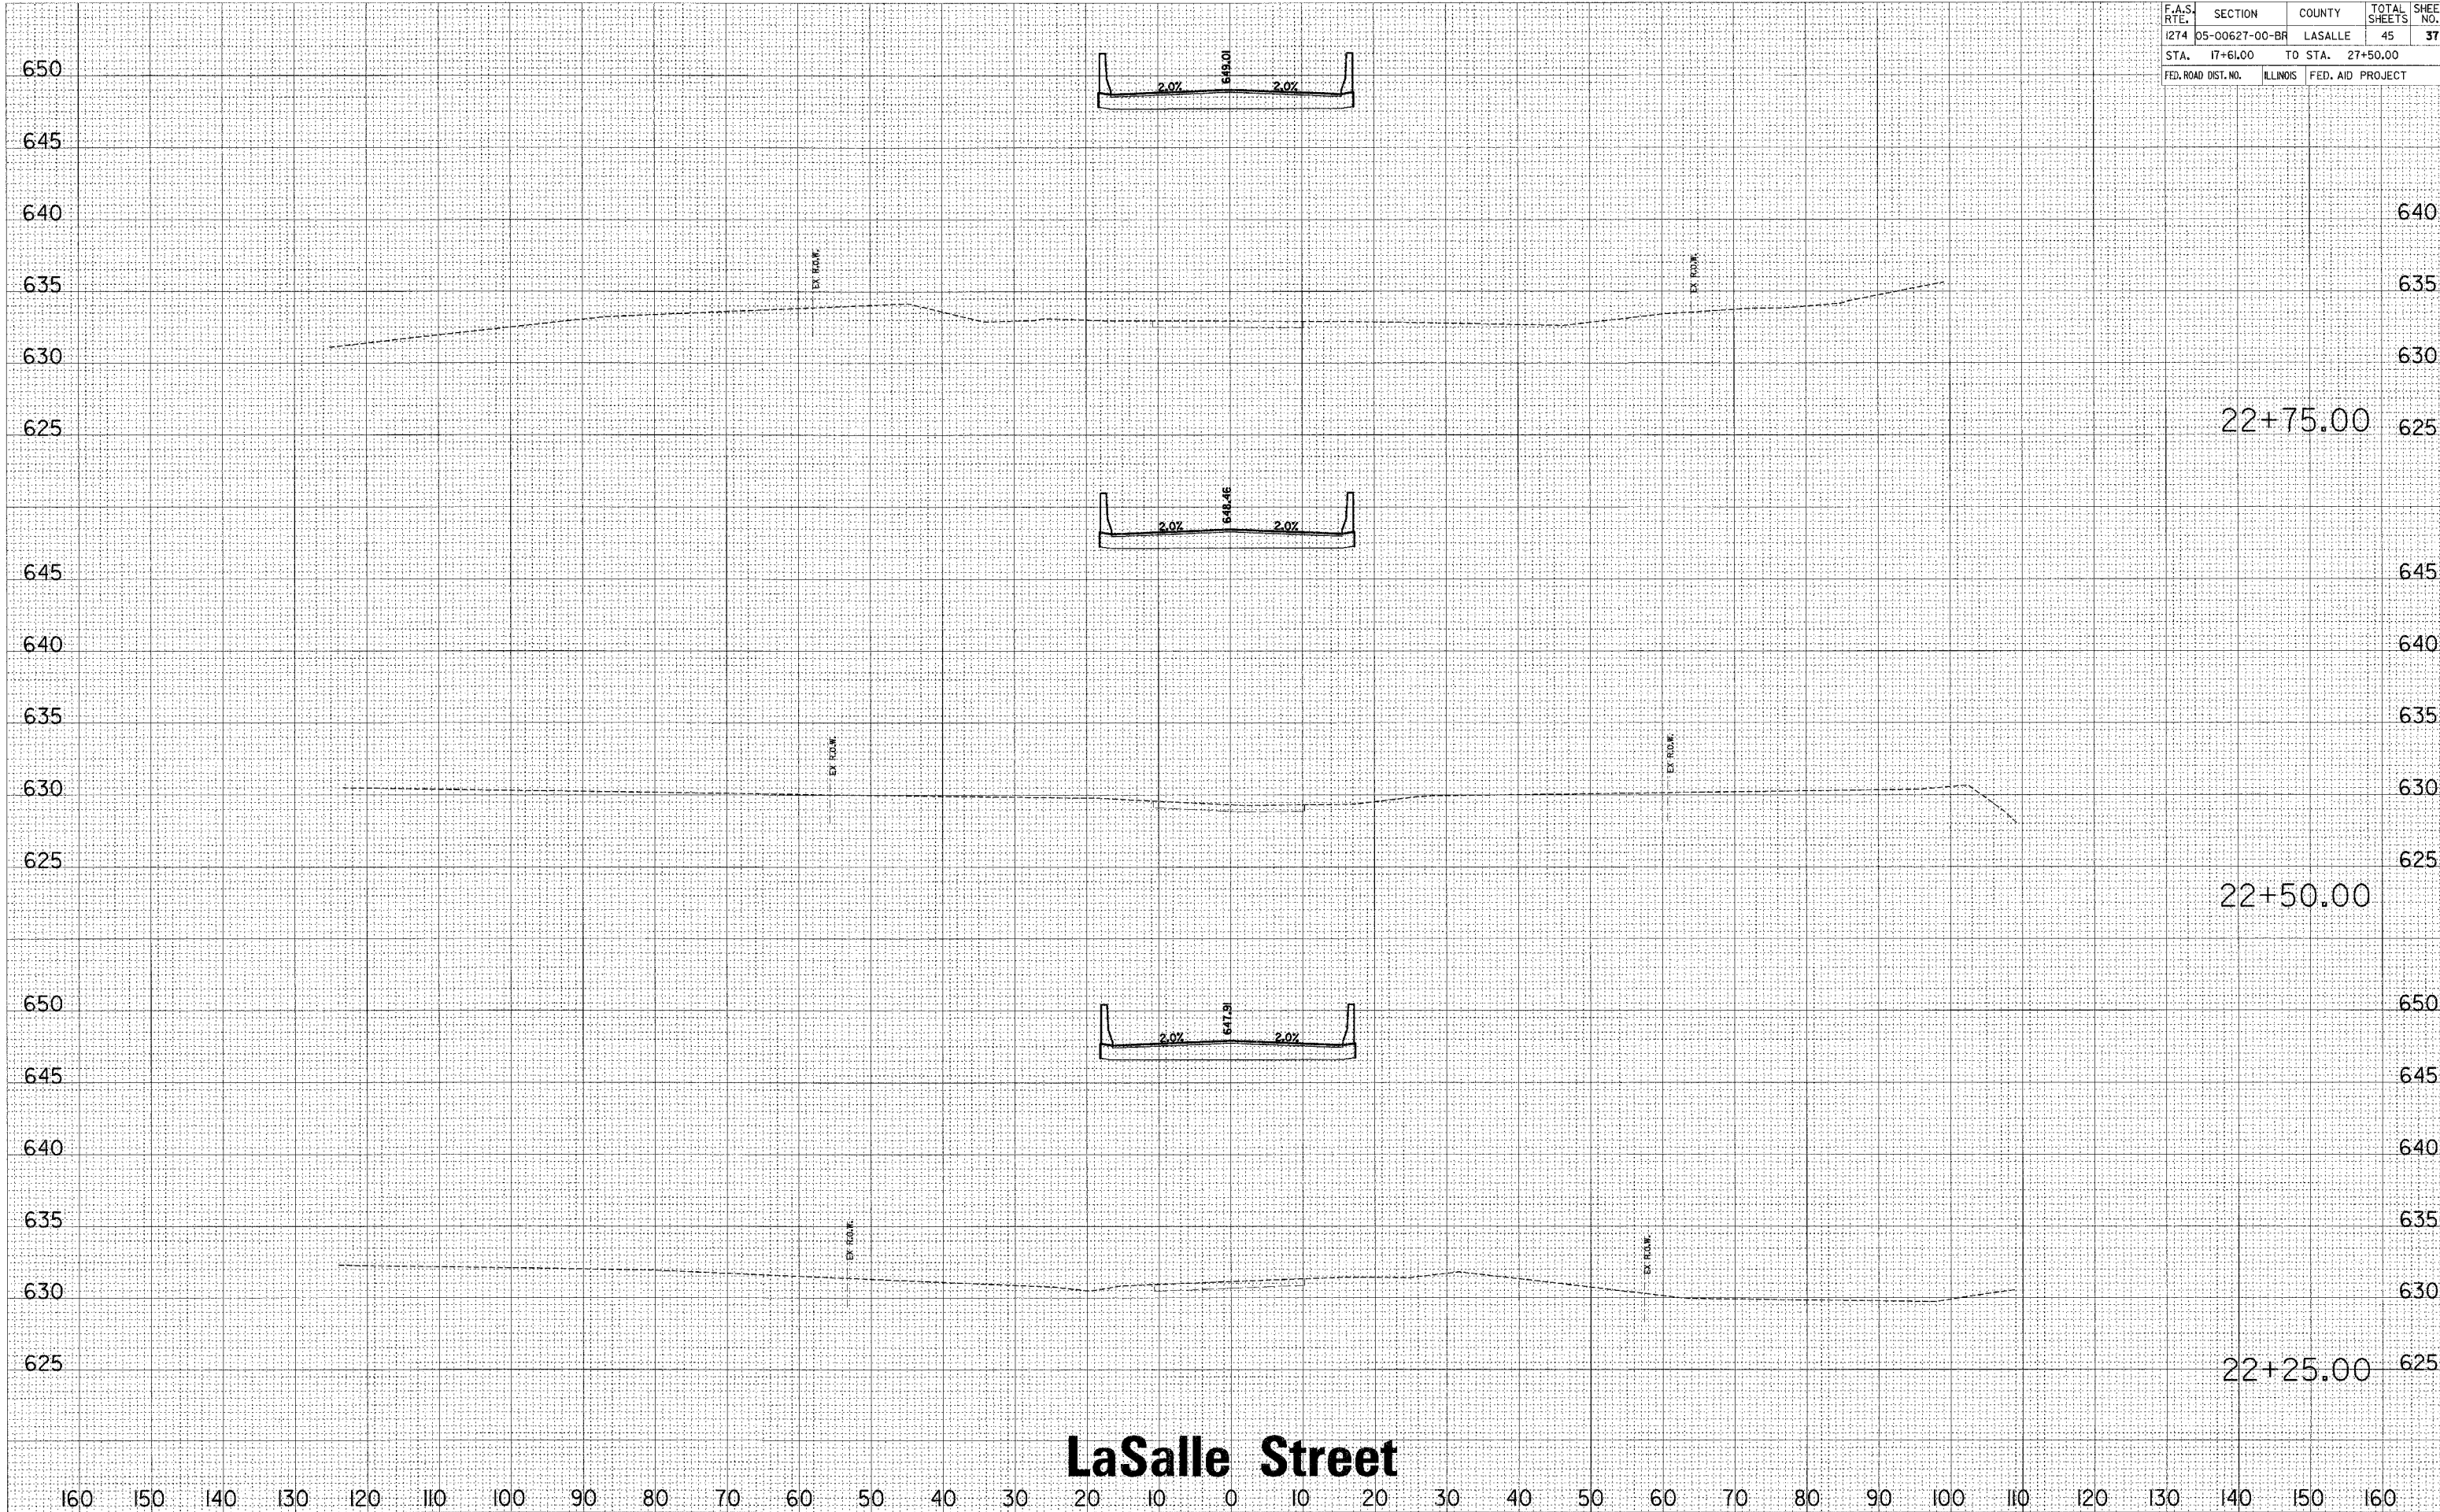

LaSalle Street