


F.A.S. RTE.	SECTION	COUNTY	TOTAL SHEETS	SHEET NO.
1274	05-00627-00-BR	LASALLE	45	38
STA. 17+61.00		TO STA. 27+50.00		
FED. ROAD DIST. NO.	ILLINOIS	FED. AID PROJECT		

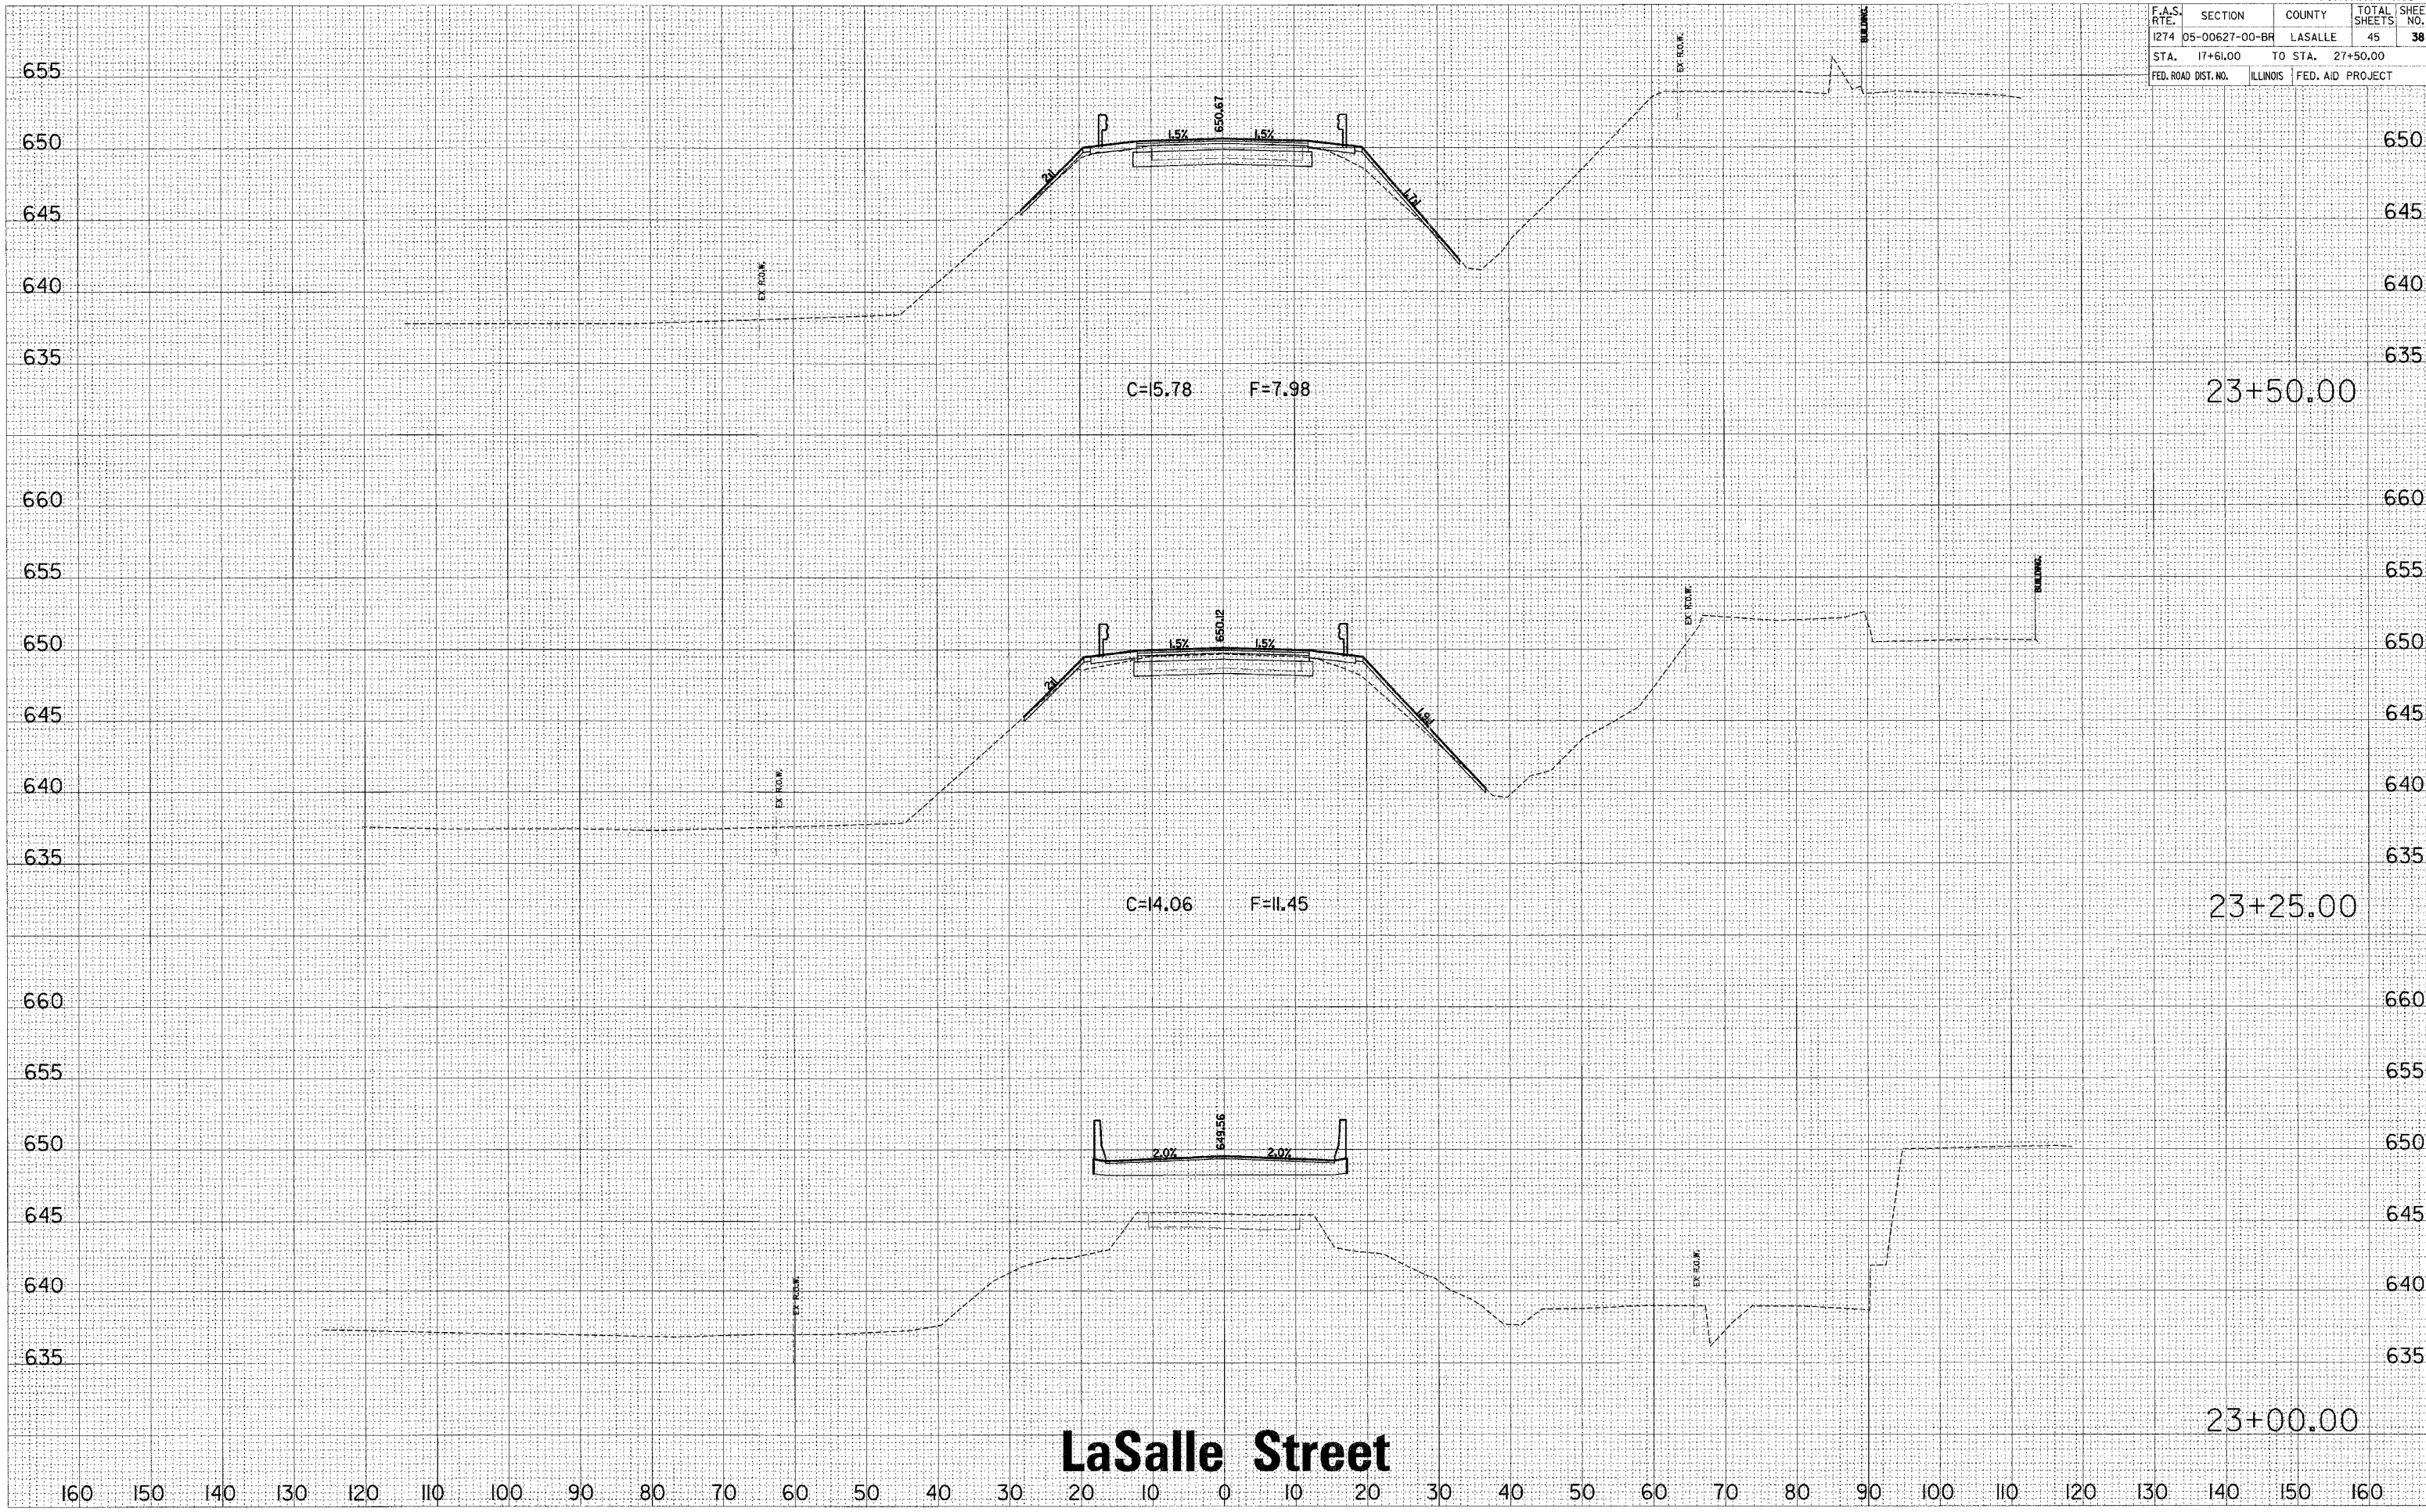

LaSalle Street

DATE	BY

DATE	BY

PLOT DATE = 11/15/2007
 FILE NAME = g:\Jobs\amsh\2007\070217\lasalle\bridge\plan.dwg
 REFERENCE = #REF#

160 150 140 130 120 110 100 90 80 70 60 50 40 30 20 10 0 10 20 30 40 50 60 70 80 90 100 110 120 130 140 150 160