


SCALES:
 1" = 60' HOR
 1" = 20' VER

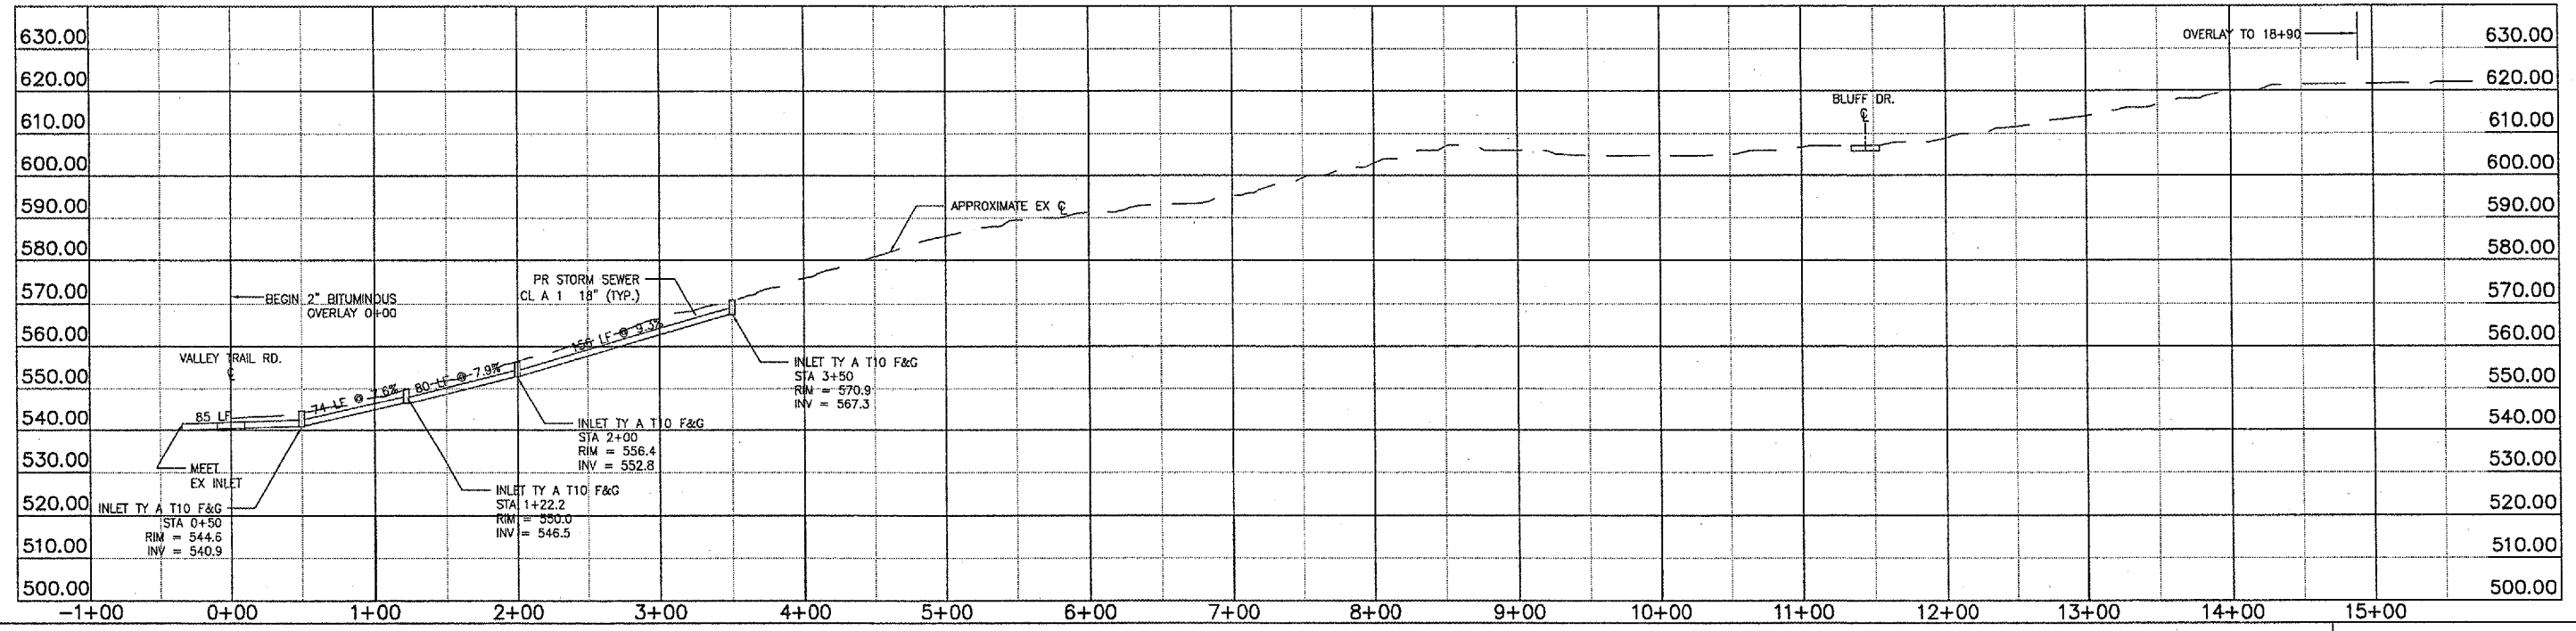


REVISIONS			
NO.	DATE	DESCRIPTION	APPROVED

DESIGNED AJS
 DRAWN AJS, KSB, JLA
 CHECKED EEA
 DATE 01/04/03



PLAN/PROFILE-ROSE HILL DR

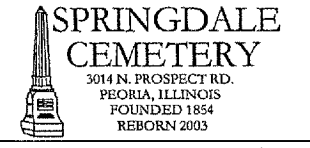

P:\3160070016\DWG\Final Set\RH_RCp01003.dwg, 1/4/2008 11:26:31 AM, \peoria-m\peoria-p5