


F.A. RTE.	SECTION	COUNTY	TOTAL SHEETS	SHEET NO.
06-00314-00-RS	PEORIA	PEORIA	19	18
FED. ROAD DIST. NO.	ILLINOIS	CONTRACT # 89455		

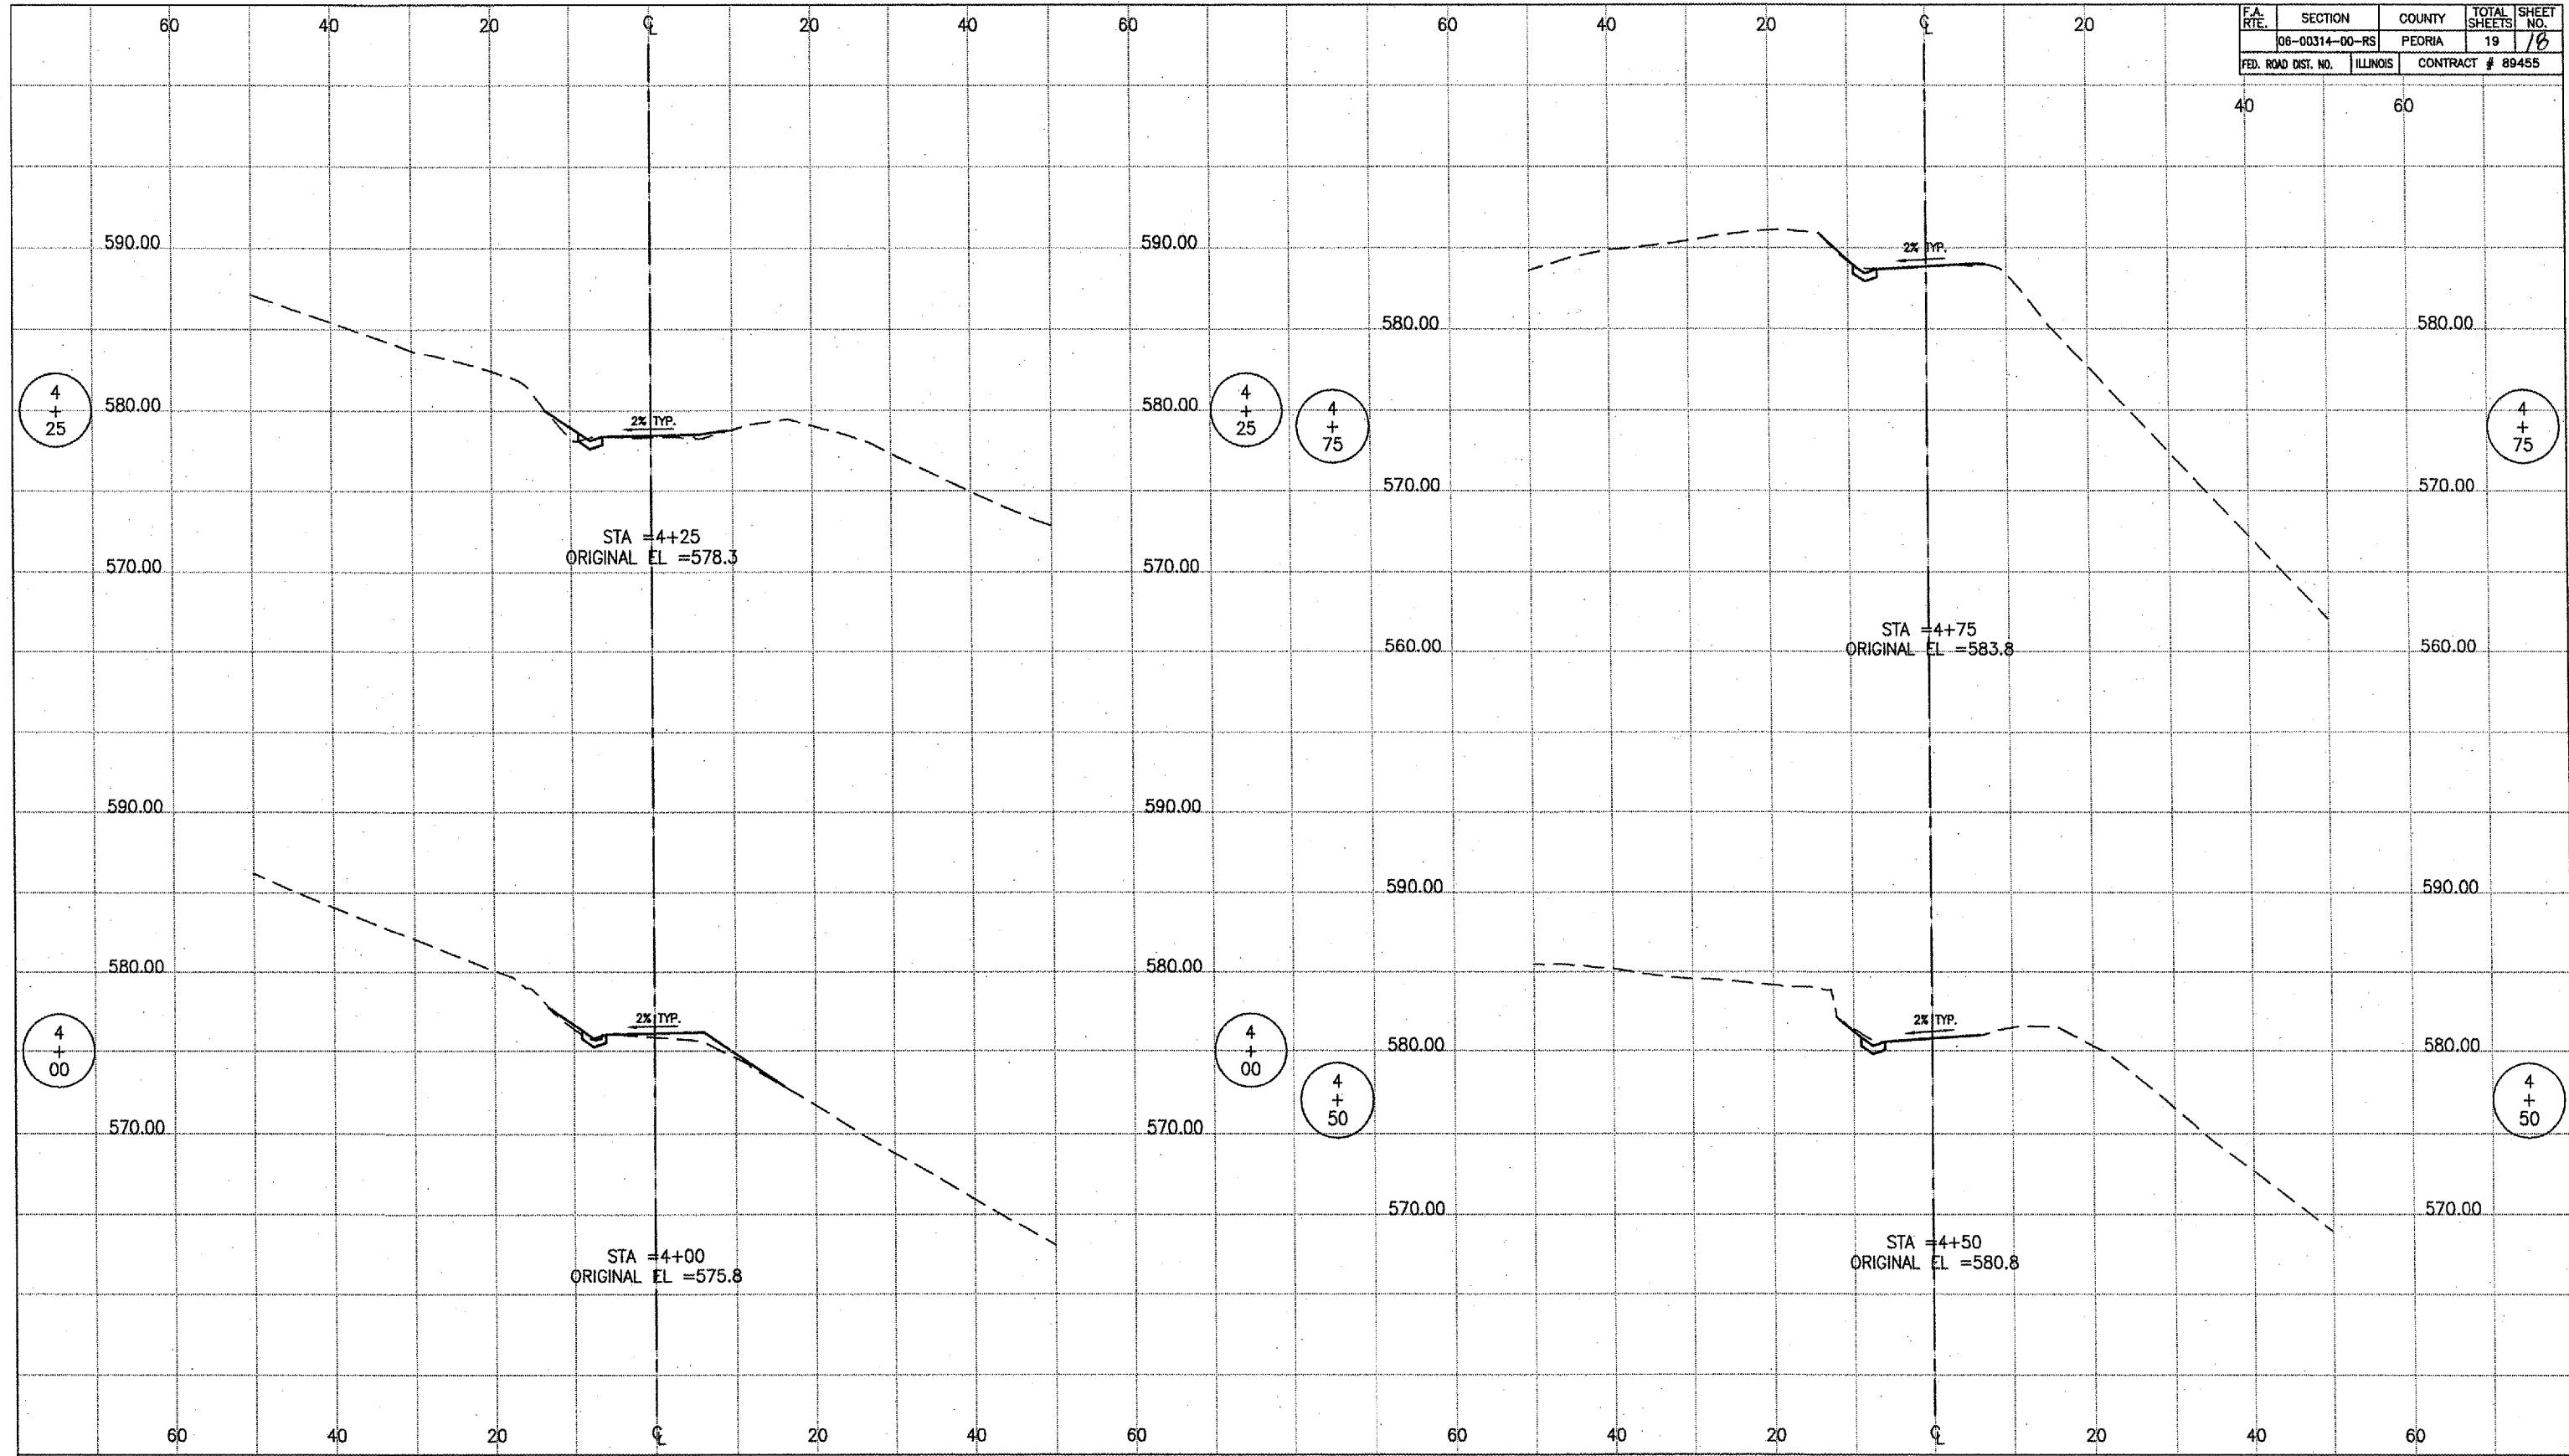

P:\3160070016\DWG\Final Set\RH\_r005003.dwg, 1/4/2008 11:44:17 AM, \PEORIA-M\Peoria-P3

REVISIONS			
NO.	DATE	DESCRIPTION	APPROVED

DESIGNED AJS  
 DRAWN AJS, KSB, JLA  
 CHECKED EEA  
 DATE 01/04/07

**MACTEC**  
 ENGINEERING AND CONSULTING, INC.  
ILLINOIS PROFESSIONAL DESIGN FIRM L9/PE/SE, LICENSE #184-001138

**CROSS SECTIONS-ROSE HILL DR**

**SPRINGDALE CEMETERY**  
 2014 N. PROSPECT RD.  
 PEORIA, ILLINOIS  
 FOUNDED 1854  
 REBORN 2003