



F.A. RTE.	SECTION	COUNTY	TOTAL SHEETS	SHEET NO.
MS 7660	05-00104-00-RS	TAZEWELL	36	20
STA.		TO STA.		
FED. ROAD DIST. NO.		ILLINOIS FED. AID PROJECT		

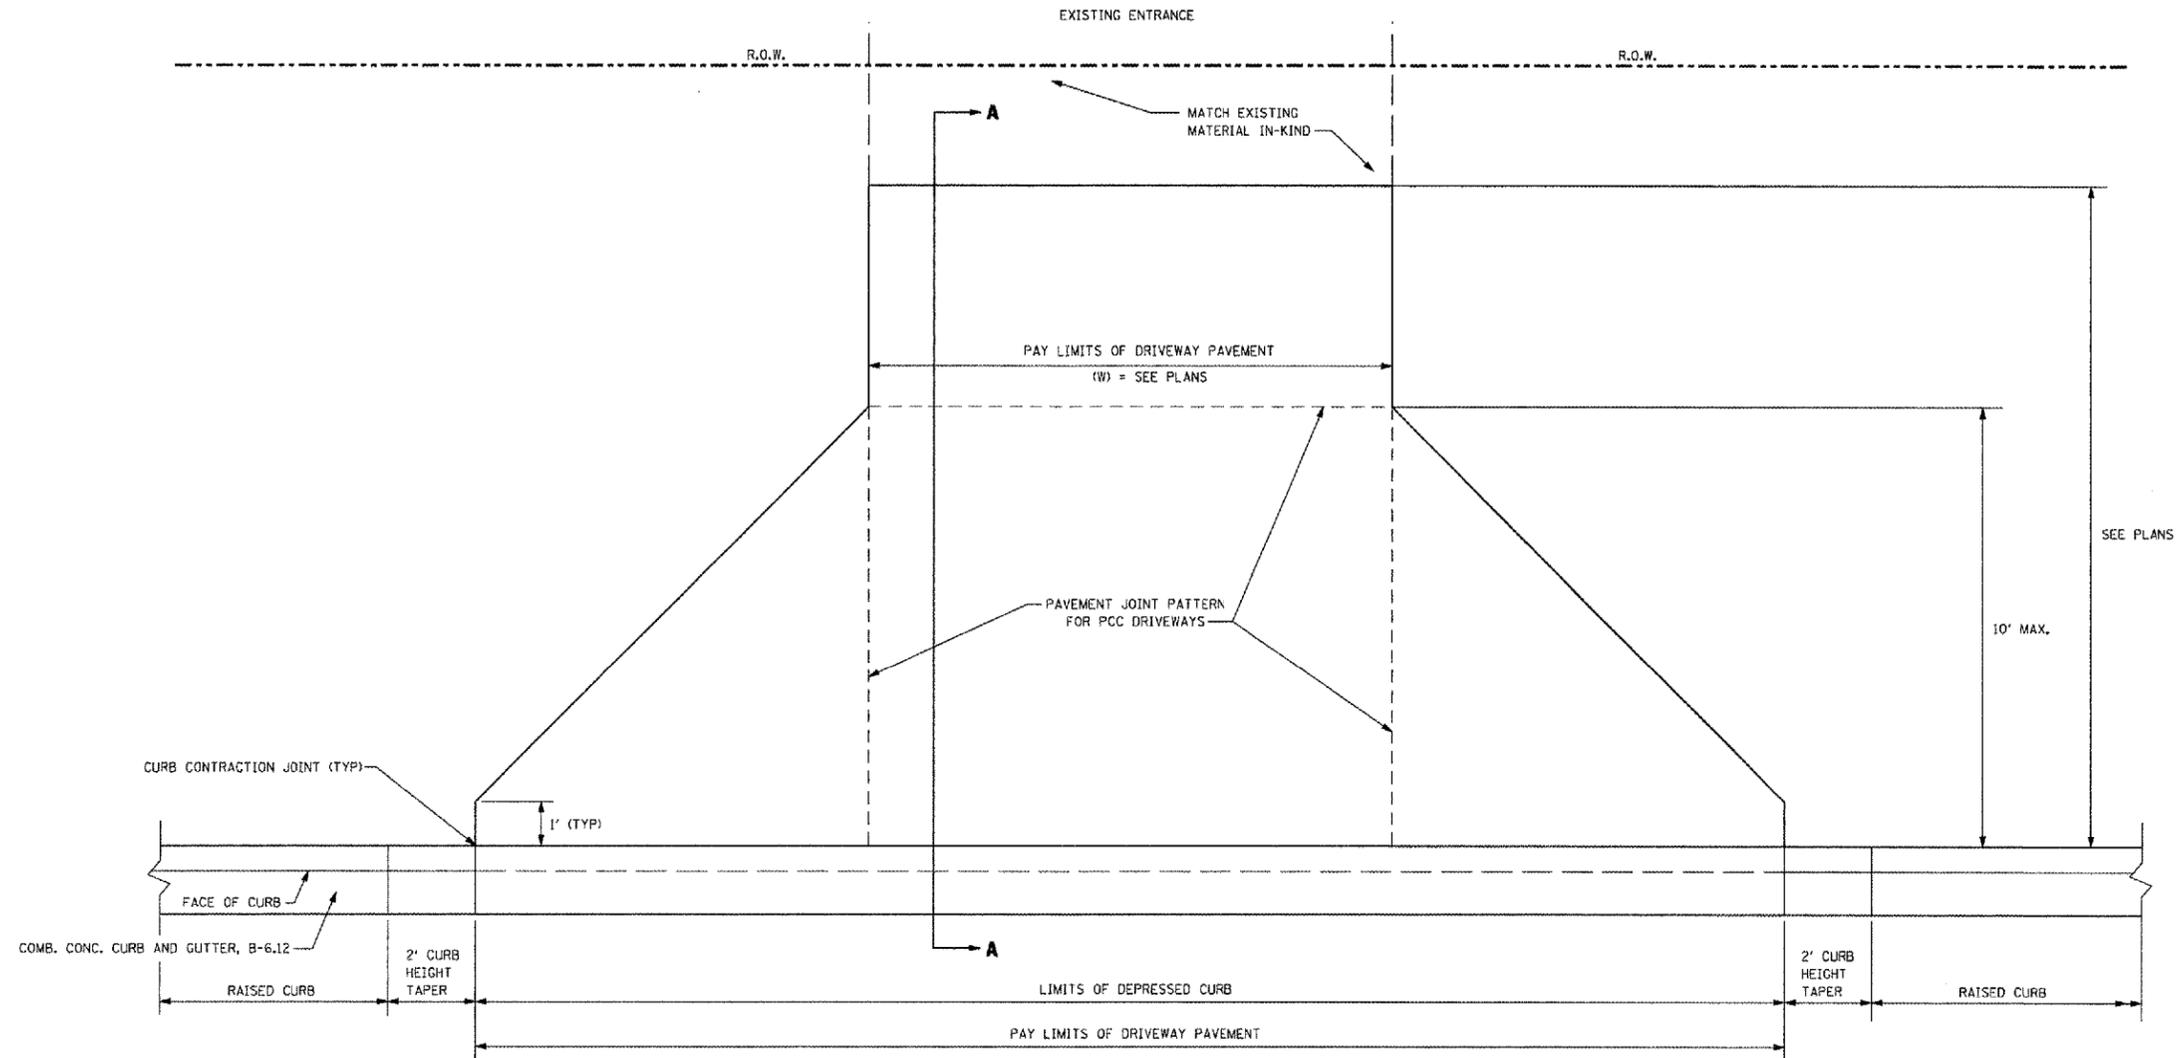

PLAN VIEW
NOT TO SCALE

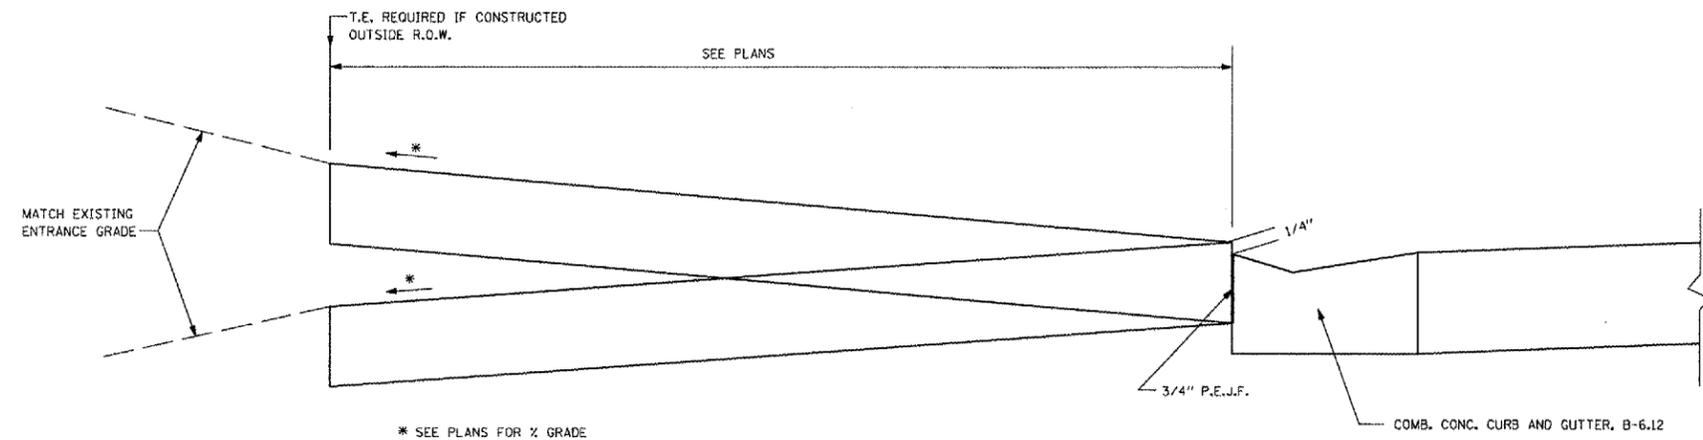

SECTION A-A
NOT TO SCALE

GENERAL NOTES

1. COMBINATION CONCRETE CURB & GUTTER SHALL BE DEPRESSED IN ACCORDANCE WITH STANDARD 606001.
2. COMBINATION CONCRETE CURB & GUTTER WILL BE MEASURED FOR PAYMENT AS SPECIFIED IN ARTICLE 606.13 OF THE STANDARD SPECIFICATIONS.
3. COMBINATION CONCRETE CURB & GUTTER CONSTRUCTION JOINTS WILL BE AS SHOWN ON STANDARD 606001.
4. SEE PLANS FOR CONSTRUCTION LIMITS AND WIDTHS.

REVISIONS	
NAME	DATE

ILLINOIS DEPARTMENT OF TRANSPORTATION

**MULLER ROAD IMPROVEMENTS
ENTRANCE DETAIL**

SCALE: AS SHOWN
DATE 11-14-07

DRAWN BY DLG
CHECKED BY KMC